



Views Analysis - Referenced Views #1
View from Prince of Wales Drive



Views Analysis - Referenced Views #2
View from intersection of Prince of Wales Drive and Road B



Views Analysis - Referenced Views #3
View from intersection of Prince of Wales Drive and Preston Street



Views Analysis - Referenced Views #4
View South of the intersection of Carling Avenue and Maple Drive



Views Analysis - Referenced Views #5
View from Queen Elizabeth Driveway looking West over Dow's Lake



Views Analysis - Referenced Views #6
View from Queen Elizabeth Driveway near Commissioners Park looking Southwest over Dow's Lake



Views Analysis - Referenced Views #7
View from Maple Drive including the Photo Equatorial building as part of the Dominion Observatory in the foreground



Views Analysis - Referenced Views #8
View from adjacent to the Saunders Building looking North



Views Analysis - Referenced Views #9
View from Maple Drive North toward the Hospital




Views Analysis - Referenced Views #9
View from Maple Drive North toward the Hospital in winter, showing approximate 10-year plant growth within the proposed shelter belt



Views Analysis - Referenced Views #9
View from Maple Drive North toward the Hospital in winter, showing approximate 20-year plant growth within the proposed shelter belt



Views Analysis - Referenced Views #9
View from Maple Drive North toward the Hospital in winter, showing approximate 30-year plant growth within the proposed shelter belt

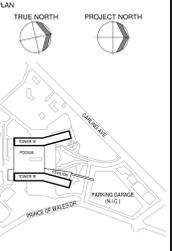

02 SITE PLAN CONTROL RESUBMISSION	2020-01-13
01 95% DD SUBMISSION	2020-09-10
002	ISSUED

NOT FOR CONSTRUCTION

DISCREPANCIES MUST BE REPORTED IMMEDIATELY TO THE ARCHITECT BEFORE PROCEEDING. ONLY PLOTTED DIMENSIONS ARE TO BE USED. CONTRACTORS MUST CHECK ALL DIMENSIONS ON SITE. THIS DRAWING IS PROTECTED BY COPYRIGHT.

ALL DIMENSIONS ARE SHOWN IN METRIC.

AUTHOR



PROJECT TEAM

DESIGN-BUILDER	PARON A JOINT VENTURE
ARCHITECTURAL	PARON ARCHITECTS LIMITED JOSHUA LAMARIE PRATTE ARCHITECTS ADAMSON ASSOCIATE ARCHITECTS 888 ARCHITECTS INC.
STRUCTURAL	STEPHENSON ENGINEERING LTD. BOUHLILLETTE PARIZEAU INC.
MECHANICAL	HR ANGLUS & ASSOCIATES LTD. CROSBY ENGINEERING LTD.
ELECTRICAL	MULVEY & SHANN INTERNATIONAL INC.
CIVIL	WSP PARSONS INC.
LANDSCAPE	VERTICOS DESIGN INC. PWP LANDSCAPE ARCHITECTURE
BUILDING CODE	UMGO BUILDING CODE CONSULTANTS LTD.

AUTHOR PROJECT NO. 2233-00

STAMP

DRAWING TITLE
**SECONDARY
ARCHITECTURAL
RENDERINGS**

DRAWN	CHECKED
AAA-PT	JM
SCALE AT 4" x 6"	DATE
NTS	19 SEP 2025

GRAPHIC SCALE

DRAWING NO. REV. NO.

A0-011 **02**

NOTE:
1. RENDERINGS EXHIBIT THE EXPECTED OVERALL QUALITY OF DESIGN RELATED TO ARCHITECTURAL LANGUAGE, MATERIAL USAGE, SPATIAL DESIGN AND LANDSCAPE. RENDERINGS ARE NOT INDICATIVE OF ALL REQUIRED ELEMENTS, INCLUDING, BUT NOT LIMITED TO, FENCING, SIGNAGE, PASSENGER AMENITIES, BIRD FRIENDLY DESIGN REQUIREMENTS, FURNITURE ETC.
2. RENDERINGS SHOW PLANTING AT MATURING, NOT SHOWING SIZE AT INSTALLATION.