



3 TRASH AND RECYCLING RECEPTACLE AT CONCRETE PAVING
SCALE 1:5 0 50 100 200mm SECTION

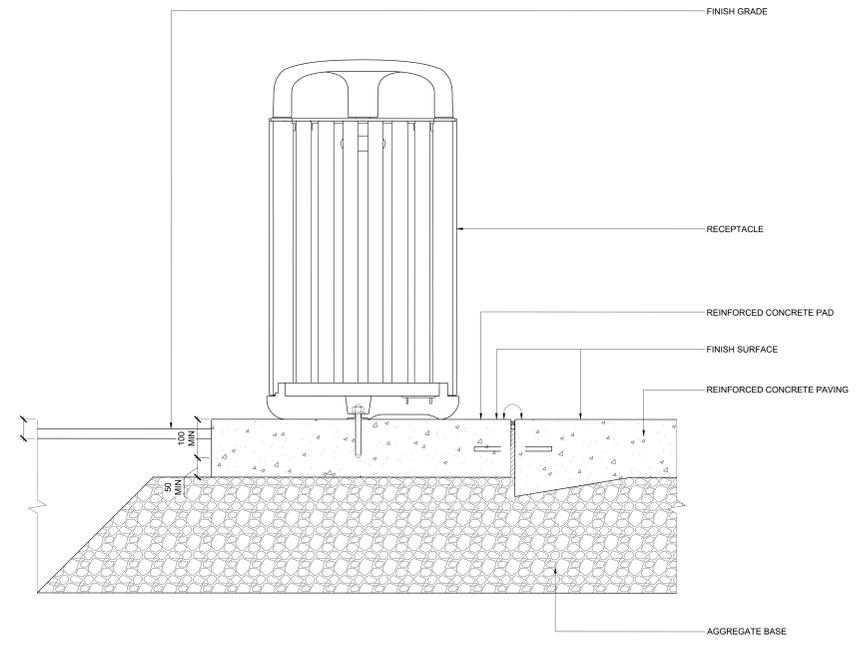

2 TRASH AND RECYCLING RECEPTACLE AT CONCRETE PAD
SCALE 1:5 0 50 100 200mm SECTION

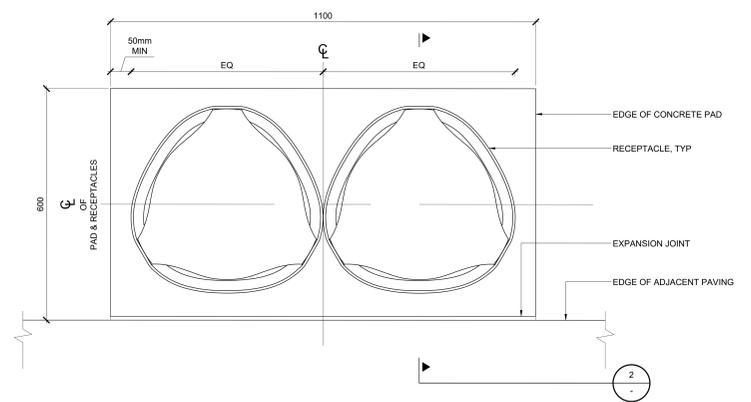

1 CONCRETE PAD AT TRASH AND RECYCLING RECEPTACLE
SCALE 1:5 0 50 100 200mm PLAN

KEY PLAN

THIS DRAWING TO BE PRINTED IN COLOUR.

NO.	DESCRIPTION	DATE
01	ISSUED	2025-09-10
02	SITE PLAN CONTROL, RESUBMISSION	2026-01-10
03	95% DD SUBMISSION	2025-09-10

REVISIONS

DRAWING STATUS

NOT FOR CONSTRUCTION
DISCREPANCIES MUST BE REPORTED IMMEDIATELY TO THE ARCHITECT BEFORE PROCEEDING. ONLY FIGURED DIMENSIONS ARE TO BE USED. CONTRACTORS MUST CHECK ALL DIMENSIONS ON SITE. THIS DRAWING IS PROTECTED BY COPYRIGHT.

ALL DIMENSIONS ARE SHOWN IN METRIC.



PROJECT TEAM

DESIGN/BUILDER	PCLED, A JOINT VENTURE
ARCHITECTURAL	PARSON ARCHITECTS LIMITED, ZOOHL LAMARIE PRATTE ARCHITECTS, ADAMSON ASSOCIATE ARCHITECTS, 888 ARCHITECTS INC.
STRUCTURAL	STEPHENSON ENGINEERING LTD, BOUTHILLET PARIZEAU INC.
MECHANICAL	HI ANGIS & ASSOCIATES LTD, CROSSEY ENGINEERING LTD.
ELECTRICAL	MCCLELLY & BIRNAN INTERNATIONAL INC.
CIVIL	WSP CANADA INC.
LANDSCAPE	VERTICORD DESIGN INC, PWP LANDSCAPE ARCHITECTURE
BUILDING CODE	UMDG BUILDING CODE CONSULTANTS LTD.

AUTHOR PROJECT NO. **PCL2301_C**

STAMP	STAMP
-------	-------

DRAWING TITLE
SITE FURNISHING DETAILS

DRAWN	CHECKED
SCALE AT 40° x 65°	DATE
AS NOTED	19-SEPT-2025

DRAWING NO.	REV NO.
L24-106	02