

KEY PLAN

THIS DRAWING TO BE PRINTED IN COLOUR.

REVISIONS

NO.	DESCRIPTION	DATE
01	95% DD SUBMISSION	2025-09-10
02	SITE PLAN CONTROL, RESUBMISSION	2026-01-10

DRAWING STATUS

NO.	DESCRIPTION	DATE
01	95% DD SUBMISSION	2025-09-10
02	SITE PLAN CONTROL, RESUBMISSION	2026-01-10

NOT FOR CONSTRUCTION
DISCREPANCIES MUST BE REPORTED IMMEDIATELY TO THE ARCHITECT BEFORE PROCEEDING. ONLY FIGURED DIMENSIONS ARE TO BE USED. CONTRACTORS MUST CHECK ALL DIMENSIONS ON SITE. THIS DRAWING IS PROTECTED BY COPYRIGHT.

ALL DIMENSIONS ARE SHOWN IN METRIC.



PROJECT TEAM

DESIGN/BUILDER: PCL, A JOINT VENTURE
ARCHITECTURAL: PARSON ARCHITECTS LIMITED, ZOOH/LAMARIE PRATTE ARCHITECTES, ADAMSON ASSOCIATE ARCHITECTS, 888 ARCHITECTS INC.
STRUCTURAL: STEPHENSON ENGINEERING LTD., BOUTHILLET PARIZEAU INC.
MECHANICAL: HI ANGLIS & ASSOCIATES LTD., CROSSEY & SHANN INTERNATIONAL LTD.
ELECTRICAL: MELVEY & SHANN INTERNATIONAL INC., HEP CANADA INC.
CIVIL: HEP CANADA INC.
LANDSCAPE: VERTECOBS DESIGN INC., PWP LANDSCAPE ARCHITECTURE
BUILDING CODE: UMOG BUILDING CODE CONSULTANTS LTD.

AUTHOR PROJECT NO.
PCL2301_C


STAMP

STAMP	STAMP
-------	-------


DRAWING TITLE
SITE FURNISHING DETAILS

DRAWN	CHECKED
SCALE AT 40° x 65°	DATE
AS NOTED	19-SEPT-2025
GRAPHIC SCALE	AS NOTED


DRAWING NO. **L24-107** REV. NO. **02**

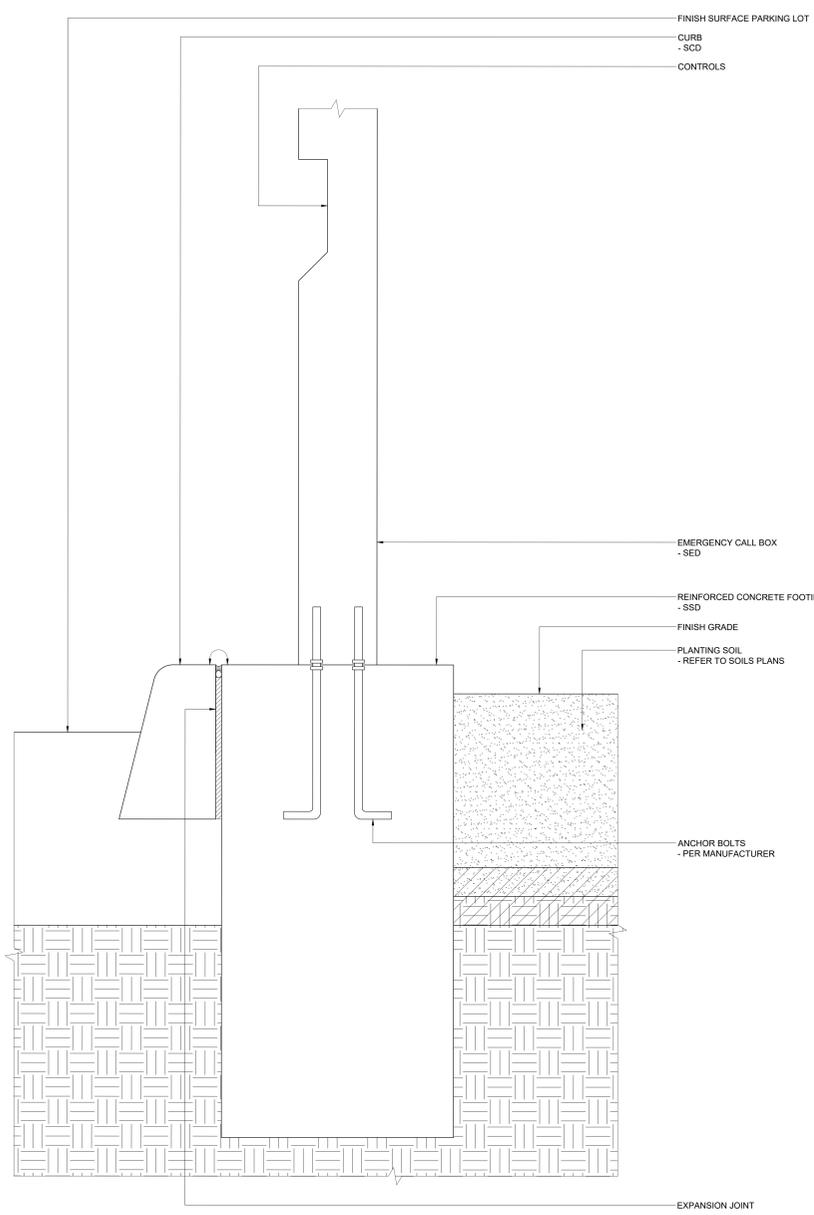

3 EMERGENCY CALL BOX AT CURB
SCALE 1:5
0 50 100 200mm SECTION

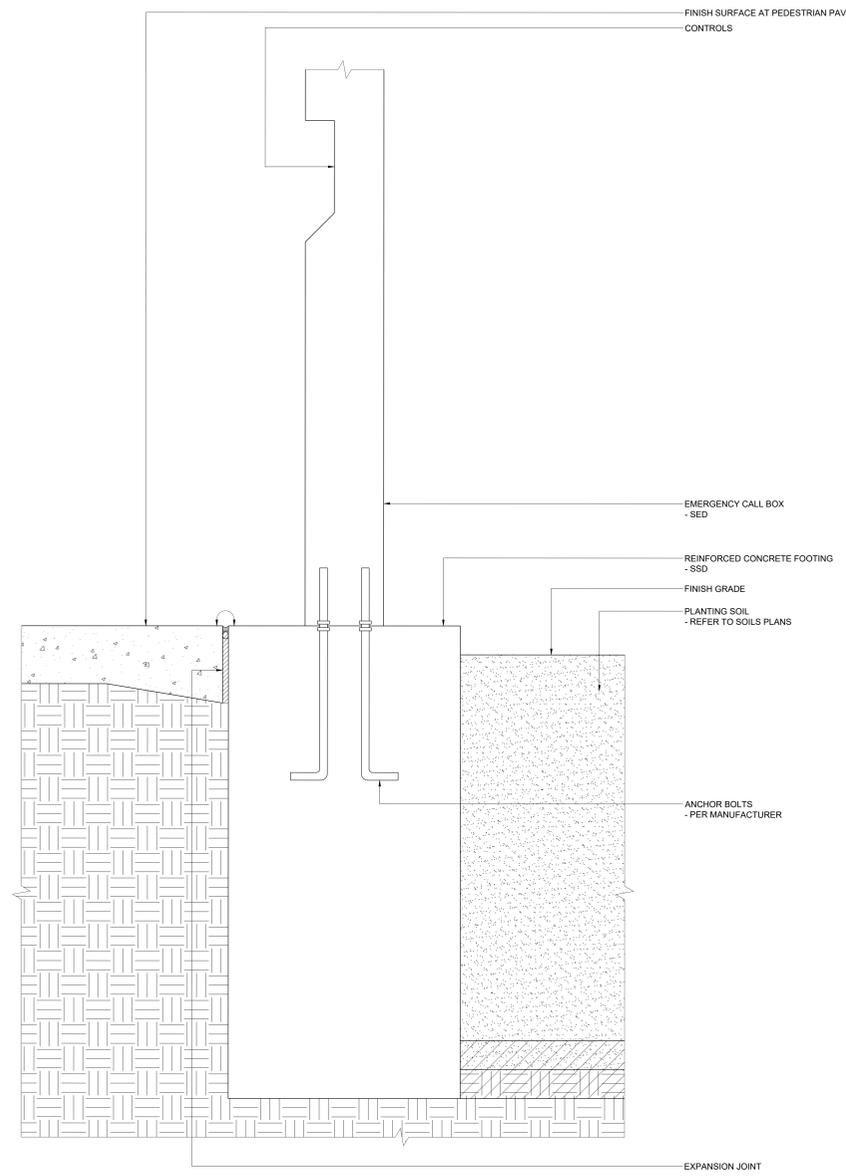

2 EMERGENCY CALL BOX AT PEDESTRIAN PAVING
SCALE 1:5
0 50 100 200mm SECTION

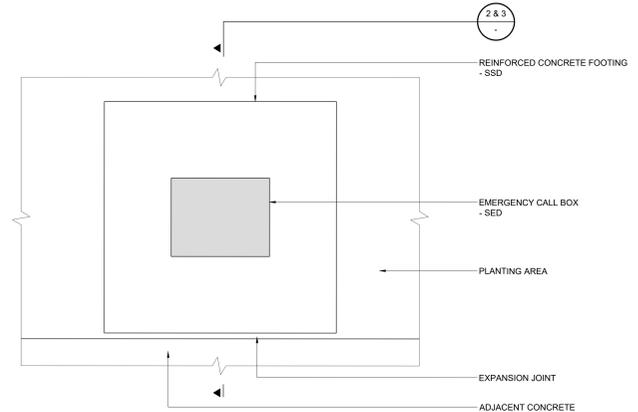

1 EMERGENCY CALL BOX
SCALE 1:5
0 50 100 200mm PLAN