

SEE SHEET L02-102
SEE SHEET L02-104

SEE SHEET L02-102
SEE SHEET L02-103

EXTENSIVE GREEN ROOF, TYPICAL

ADVANCED WORKS
RETAINING WALL, TYP
- NOT IN SCOPE

STANDARD CONCRETE
PAVING, TYP

ASPHALT
SCD

WIRED DURESS STATION, TYP
SED

WIRED DURESS STATION, TYP
SED

HARDWOOD MULCH, TYP

ROAD L

PRINCE OF WALES DRIVE


PROJECT
**THE OTTAWA HOSPITAL
NEW CAMPUS
DEVELOPMENT -
PHASE 4 MAIN HOSPITAL
BUILDING**

CLIENT
The Ottawa Hospital | L'Hôpital d'Ottawa

Infrastructure Ontario

PCL CONSTRUCTION | EllisDon

CLIENT PROJECT NO. 1070002

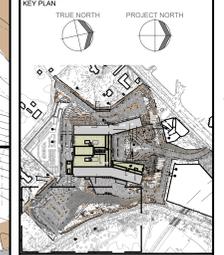

THIS DRAWING TO BE PRINTED IN COLOUR

NO.	REVISIONS	DATE
06	SITE PLAN CONTROL, RESUBMISSION	2025-01-13
05	95% DD SUBMISSION	2025-06-19
04	SITE PLAN CONTROL, RESUBMISSION	2025-06-05
03	95% DD SUBMISSION	2025-06-05
02	35% DD SUBMISSION	2025-01-29
01	ACFOR READINESS	2025-01-09
00	ISSUED	

DRAWING STATUS
NOT FOR CONSTRUCTION
COORDINATES MUST BE REPORTED IMMEDIATELY TO THE ARCHITECT BEFORE PROCEEDING.
ONLY FIGURED DIMENSIONS ARE TO BE USED. CONTRACTORS MUST CHECK ALL DIMENSIONS ON SITE. THIS DRAWING IS PROTECTED BY COPYRIGHT.
ALL DIMENSIONS ARE SHOWN IN METRIC.

AUTHOR
PWP

PROJECT TEAM
DESIGN/BUILDER: PCL, A JOINT VENTURE
ARCHITECTURAL: PARON ARCHITECTS LIMITED, ZOOH/LAMARIE PRATTE ARCHITECTES, ADAMSON ASSOCIATE ARCHITECTS, 888 ARCHITECTS INC.
STRUCTURAL: STEPHENSON ENGINEERING LTD., BOUTHILLET PARDEAU INC.
MECHANICAL: HJ ANGLIS & ASSOCIATES LTD., CROSEY ENGINEERING LTD.
ELECTRICAL: MCELVEY & BROWN INTERNATIONAL INC., HEP SWAIN INC.
CIVIL: HEP SWAIN INC.
LANDSCAPE: VERTECOBS DESIGN INC., PWP LANDSCAPE ARCHITECTURE

BUILDING CODE: UMDS BUILDING CODE CONSULTANTS LTD.
AUTHOR PROJECT NO. **PCL2301_C**
STAMP
DRAWN: [] CHECKED: []
SCALE AT 40' x 60' DATE: 06-JAN-2025
GRAPHIC SCALE: [] SCALE IN METERS

DRAWING TITLE
SITE MATERIALS PLAN
DRAWING NO. **L02-104** REV. NO. **06**

REFER TO L00-001-L00-005 FOR NOTES AND LEGENDS

SEE SHEET L02-104
SEE SHEET L02-105