


**A** PARTIAL P1 PLAN - SMALL CAR PARKING (DOOR SWING CLEARANCE)  
SCALE = 1:75

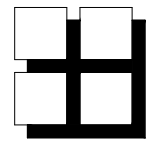


**M. David Blakely  
Architect Inc.**

2200 Prince of Wales Dr. - Suite 101  
Ottawa, Ontario K2E 6Z9  
Phone (613) 226-8811 Fax (613) 226-7942

**GENERAL NOTES:**

1. THE CONTRACTOR IS RESPONSIBLE FOR CHECKING AND VERIFYING ALL DIMENSIONS. ANY DISCREPANCY MUST BE REPORTED TO M. DAVID BLAKELY ARCHITECT INC.
2. ALL WORK AND MATERIALS TO BE IN COMPLIANCE WITH ALL CODES, REGULATIONS, AND BY-LAWS.
3. ADDITIONAL DRAWINGS MAY BE ISSUED FOR CLARIFICATION TO ASSIST THE PROPER EXECUTION OF WORK. SUCH DRAWINGS WILL HAVE THE SAME MEANING AND INTENT AS IF THEY WERE INCLUDED WITH THE PLANS IN CONTRACT DOCUMENTS.
4. DO NOT SCALE DRAWINGS.
5. THIS DRAWING SHALL NOT BE USED OR COPIED WITHOUT THE AUTHORIZATION OF THE ARCHITECT.
6. THIS DRAWING SHALL NOT BE USED FOR PERMIT OR CONSTRUCTION UNLESS THE DRAWING BEARS THE ARCHITECT'S SEAL AND SIGNATURE.

SEAL:

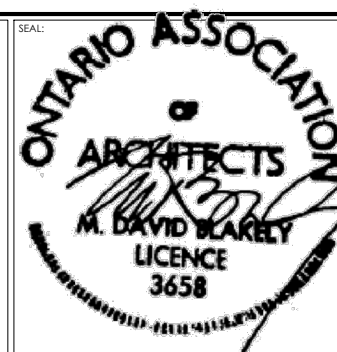

No.	DATE	DESCRIPTION	INIT.
1.	27/10/25	SITE PLAN CONTROL/ ZBLA SUBMISSION	JB
REVISIONS			
10.			
9.			
8.			
7.			
6.			
5.			
4.			
3.			
2.			



A - DETAIL NUMBER  
B - SHEET NUMBER (DETAIL REQUIRED)  
C - SHEET NUMBER (DETAIL LOCATION)

PROJECT:  
4 STOREY- 43 UNIT APARTMENT BUILDING  
1146 SNOW STREET  
OTTAWA, ONTARIO

CLIENT:  
1146 SNOW STREET INC.  
5669 POWER ROAD  
OTTAWA, ONTARIO, K1G 3N4

DRAWING TITLE:  
**SMALL CAR PARKING  
DOOR SWING CLEARANCE**

DATE: OCT. 2025	SCALE: AS NOTED	SHEET No.:
DRAWN BY: JB	CHECKED: MDB	<b>SK-A1c</b>