

00-2858

SCHEDULE					
PART	LOT	REG'D PLAN	INSTRUMENT N°	AREA	REMARKS
1	BLOCK 'A'	316039	553897	85,991 m ²	
2	BLOCK 'A'	316039	553897	48.5 m ²	
3	BLOCK 'A'	316039	553897	929 m ²	SUBJECT TO LEASE - INST. N° 350005
4	BLOCK 'A'	316039	553897	93.0 m ²	SUBJECT TO EASEMENT - INST. N° 357717
5	BLOCK 'A'	316039	553897	8.0 m ²	SUBJECT TO EASEMENTS - INST. N°s 357717 & 350003
6	BLOCK 'A'	316039	553897	149.6 m ²	SUBJECT TO EASEMENT - INST. N° 357717
7	BLOCK 'A'	316039	553897	136.6 m ²	SUBJECT TO EASEMENT - INST. N° 350005
8	BLOCK 'A'	316039	553897	19.4 m ²	SUBJECT TO EASEMENT - INST. N° 350005
9	BLOCK 'A'	316039	553897	1,700.5 m ²	

I REQUIRE THIS PLAN TO BE DEPOSITED UNDER THE LAND TITLES ACT.

DATE DEC. 3, 1983

Charles W. Fairhall
CHARLES W. FAIRHALL

PLAN 4R-4502

RECEIVED AND DEPOSITED

DATE MAY 18, 1984

LAND REGISTRAR for the LAND TITLES DIVISION of OTTAWA-CARLETON N° 4


APPROVED

MAY 7, 1984

D. J. ...
Asst. Examiner of Surveys

PARTS 1 TO 9 BOTH INCLUSIVE - ALL OF PARCEL A-1 SECTION 316039. PARTS 5, 7 & 8 - SUBJECT TO AN EASEMENT AS IN INST. N° 350005. PARTS 4, 5 & 6 - SUBJECT TO AN EASEMENT AS IN INST. N° 357717.

PLAN OF SURVEY OF PART OF BLOCK 'A' REGISTERED PLAN N° 316039 CITY OF OTTAWA REGIONAL MUNICIPALITY OF OTTAWA-CARLETON

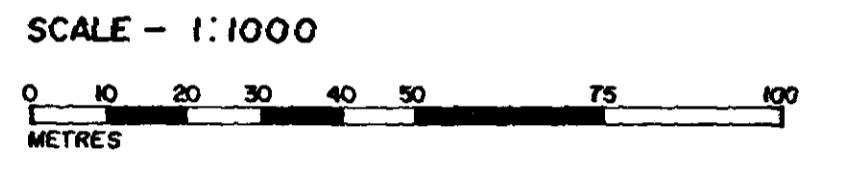

CHARLES W. FAIRHALL, O.L.S. 1982

METRIC
DISTANCES SHOWN ON THIS PLAN ARE IN METRES AND CAN BE CONVERTED TO FEET BY DIVIDING BY 0.3048.

SURVEYOR'S CERTIFICATE

- I CERTIFY THAT: THIS SURVEY AND PLAN ARE CORRECT AND IN ACCORDANCE WITH THE SURVEYS ACT AND THE LAND TITLES ACT AND THE REGULATIONS MADE THEREUNDER.
- THE SURVEY WAS COMPLETED ON THE 6th DAY OF MAY, 1982.

JUNE 4/82 DATE

Charles W. Fairhall
CHARLES W. FAIRHALL
ONTARIO LAND SURVEYOR

NOTES

- BEARINGS HEREON ARE ASTRONOMIC, DERIVED FROM THE WESTERLY LIMIT OF BLOCK 'A', REG'D. PLAN N° 316039, SHOWN AS N22°26'34" W THEREON.

LEGEND

- ⊕ DENOTES SURVEY MONUMENT SET
- ⊙ DENOTES SURVEY MONUMENT FOUND
- S.I.B. DENOTES STANDARD IRON BAR
- S.S.I.B. DENOTES SHORT STANDARD IRON BAR
- I.B. DENOTES IRON BAR
- C.C. DENOTES CUT CROSS
- WIT. DENOTES WITNESS
- ACC. DENOTES ACCEPTED
- M. of MEAS. DENOTES MEASURED
- ⊕# DENOTES SURVEY MONUMENT FOUND BURIED, AND S.I.B. PLANTED OVER IT
- R.I.B. DENOTES ROUND IRON BAR
- R.P. DENOTES REGISTERED PLAN
- R.T. DENOTES CURVE THAT IS NOT TANGENTIAL
- 30.48⁰⁰ DENOTES DISTANCE PER PLAN ATTACHED TO INST. N° 380892

CAUTION
THIS PLAN IS NOT A PLAN OF SUBDIVISION WITHIN THE MEANING OF THE PLANNING ACT.

FAIRHALL & MOFFATT LIMITED
ONTARIO LAND SURVEYORS

FILE JOB N° REF. N°
8176 14 - 316039

