


DRAWING LIST


BX115A - PERMIT_B1.01	COVER PAGE
BX115A - PERMIT_B1.02	FOUNDATION PLAN
BX115A - PERMIT_B1.03	GROUND FLOOR PLAN
BX115A - PERMIT_B1.04	SECOND FLOOR PLAN
BX115A - PERMIT_B1.05	THIRD FLOOR PLAN
BX115A - PERMIT_B1.06	ROOF PLAN
BX115A - PERMIT_B1.07	ELEVATIONS
BX115A - PERMIT_B1.08	ELEVATIONS

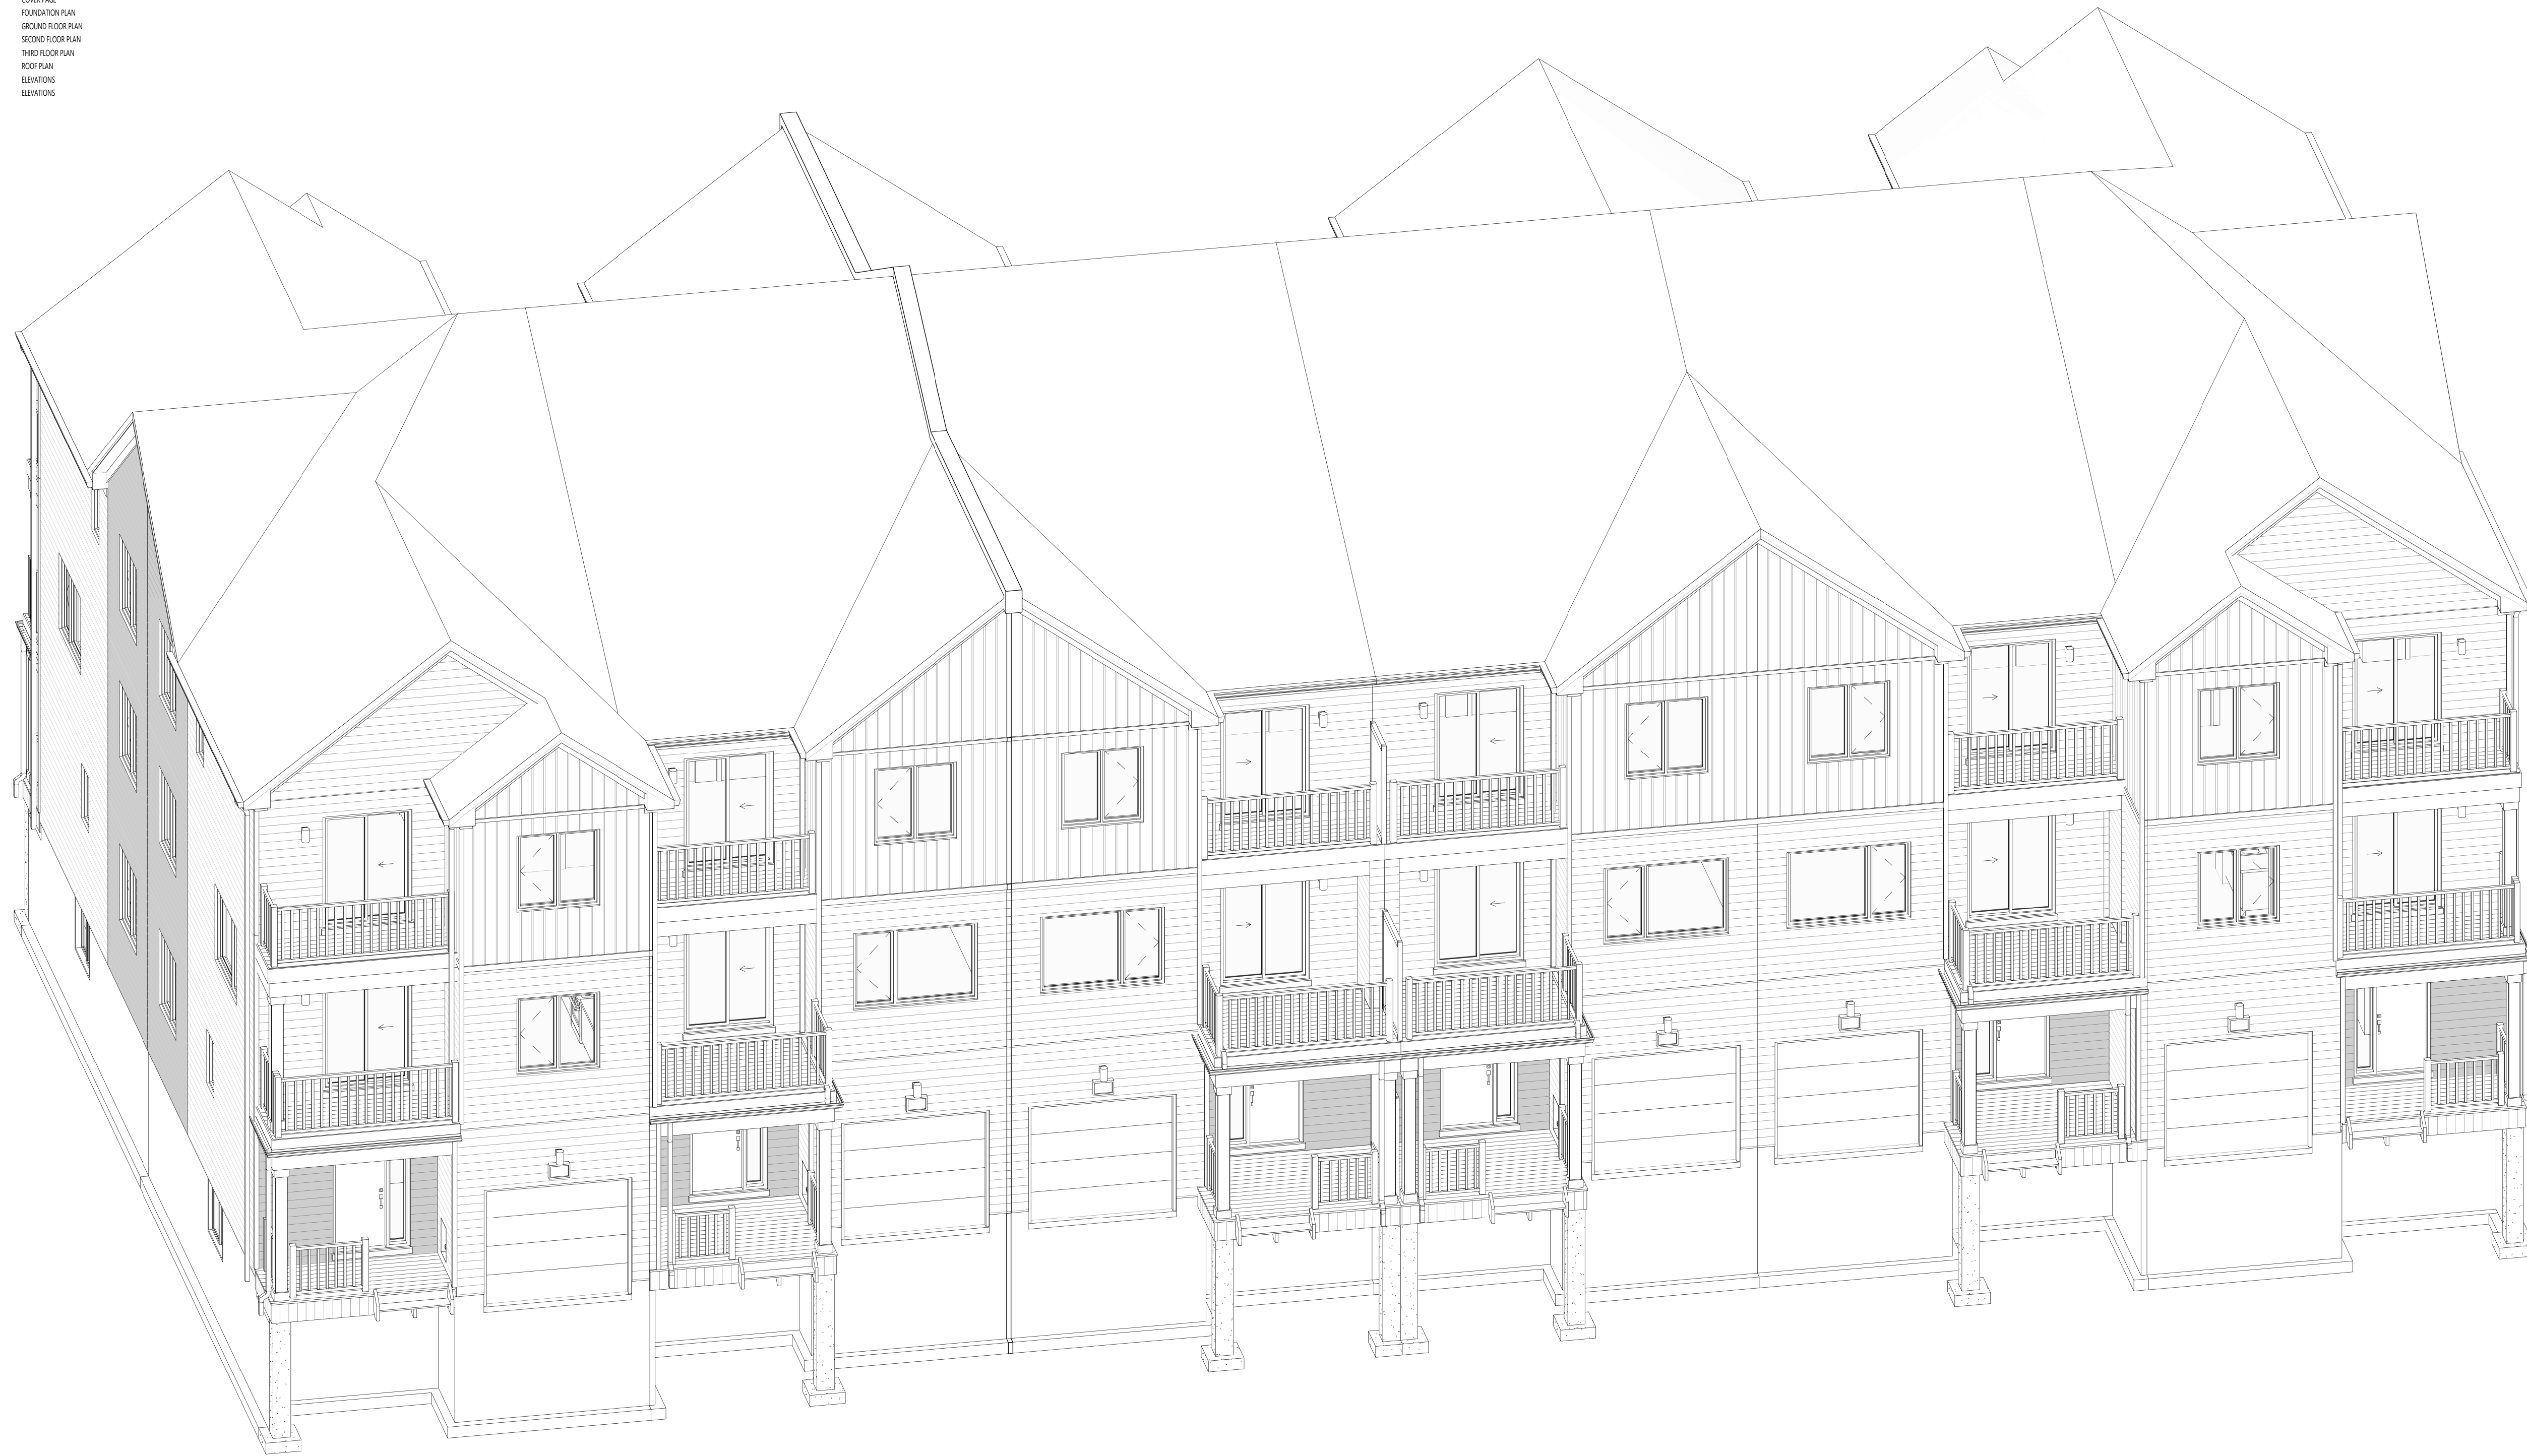

PLANS SHOULD BE READ IN CONJUNCTION
WITH MASTER FOOTPRINT UNITS PLANS - 2024

ISSUED / REVISION CHART

NO.	DESCRIPTION	DATE
01	ISSUED FOR SPA	2026-02-17

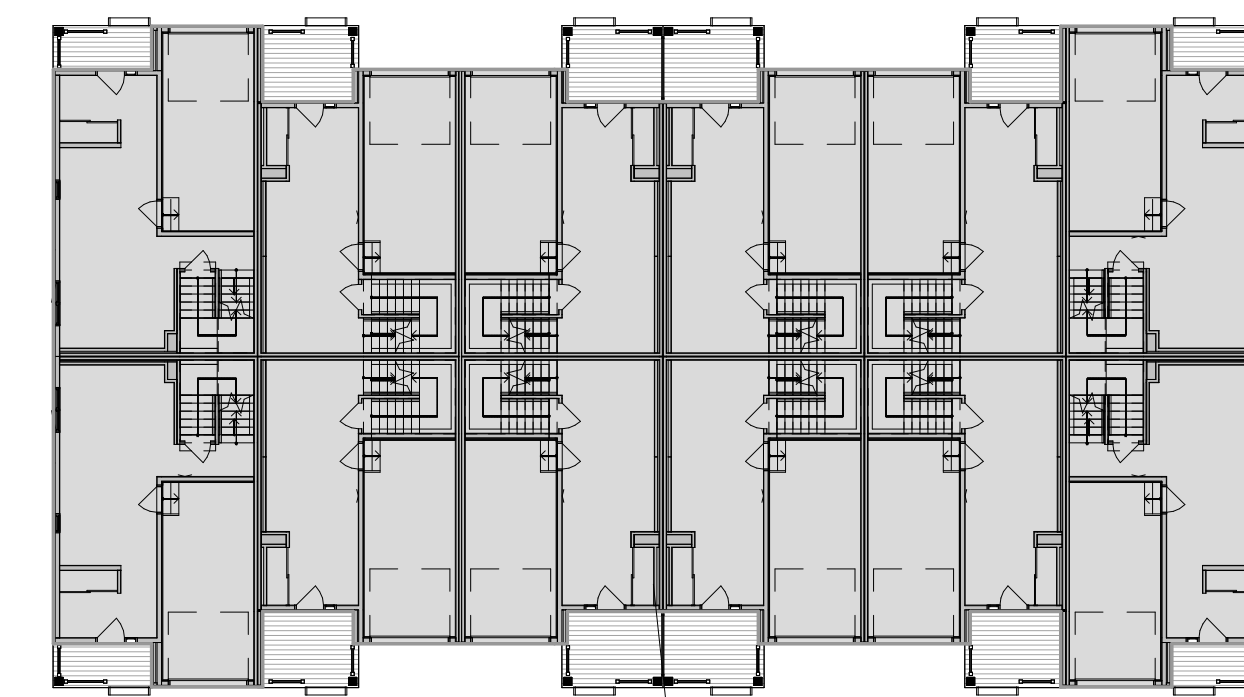

BUILDING AREA
700 m²

COVER PAGE

WATERIDGE BLOCK 105 - LVH
VILLAGE HOMES 12 UNIT BLOCK
ELEVATION B (B)

