

TOPOGRAPHIC PLAN OF SURVEY OF  
**PART OF LOT 22  
CONCESSION 3**  
GEOGRAPHIC TOWNSHIP OF GLOUCESTER  
CITY OF OTTAWA

Scale 1:500  
0 10 20 30 METRES

Stantec Geomatics Ltd.  
ONTARIO LAND SURVEYORS

**METRIC CONVERSION**  
DISTANCES AND COORDINATES SHOWN ON THIS PLAN ARE IN METRES AND CAN BE CONVERTED TO FEET BY DIVIDING BY 0.3048

**HORIZONTAL DATUM NOTE**  
PROJECTION: MODIFIED TRANSVERSE MERCATOR  
(MTM, ZONE 9, CM74°30'W)  
DATUM: NAD 83 (ORIGINAL)

DISTANCES ON THIS PLAN ARE GROUND AND MAY BE CONVERTED TO GRID DISTANCES BY DIVIDING BY A COMBINED SCALE FACTOR OF 0.99994.

**VERTICAL DATUM NOTE**  
ELEVATIONS ARE REFERRED TO THE CANADIAN GEODETIC VERTICAL DATUM (CGVD-1928:1978) AND ARE DERIVED FROM BENCHMARK MONUMENT No. 001196530389, HAVING A PUBLISHED ELEVATION OF 67.097 METRES.

CONTOURS SHOWN HEREON ARE TO 0.10 METRES.  
LOCATION OF SITE BENCHMARKS AS SHOWN HEREON


**LEGEND**

SYMBOL	DENOTES	FOUND MONUMENTS
■	IB	SET MONUMENTS
■	IB	IRON BAR
■	IB	ROUND IRON BAR
■	SIB	STANDARD IRON BAR
■	SSIB	SHORT STANDARD IRON BAR
■	CC	CUT CROSS
■	CP	CONCRETE PIN
■	WIT	WITNESS
■	PIW	PROPERTY IDENTIFICATION NUMBER
■	M/MEAS	MEASURED
■	FPROP	PROPORTIONED
■	OU	ORIGIN UNKNOWN
■	SG	STANTEC GEOMATICS LTD.
■	PL	PLAN SR-14540
■	PL1	PLAN 4R-28038
■	PL2	PLAN SR-8624
■	PL3	PLAN SR-9014
■	ACU	AIR CONDITIONING UNIT
■	AV	ANCHOR
■	AP	AIR PUMP
■	ANT	ANTENNA
■	BH	BOREHOLE
■	BOL	BOLLARD
■	CB	CATCH BASIN
■	CBMH	CB MANHOLE
■	FP	FLAG POLE
■	FL	FLOOD LIGHT
■	GC	GARBAGE CAN
■	GP	POLE GUYWIRE
■	GSR	GAS SERVICE REGULATOR
■	GV	GAS VALVE
■	HLS	HYDRO LIGHT STANDARD
■	HM	HYDRO METER
■	HTN	HYDRO TRANSFORMER
■	HW	HAND WELL
■	HYD	FIRE HYDRANT
■	JBX	JUNCTION BOX
■	LS	LIGHT STANDARD
■	MP	MONITORING PIN
■	MH	MAINTENANCE HOLE UNIDENTIFIED
■	MHB	MAINTENANCE HOLE BELL
■	MHF	MAINTENANCE HOLE FIBRE OPTIC
■	MHH	MAINTENANCE HOLE HYDRO
■	MHSAN	MAINTENANCE HOLE SANITARY
■	MHSTM	MAINTENANCE HOLE STORM
■	MHT	MAINTENANCE HOLE TRAFFIC
■	MW	MONITORING WELL
■	OLS	LIGHT STANDARD ORNAMENTAL
■	FLBX	PULL BOX
■	PLR	PILLAR
■	SH	SIGN
■	TB BELL	TERMINAL BOX - BELL
■	TB CATV	TERMINAL BOX - CABLE
■	TCB	TRAFFIC CONTROL BOX
■	TRT	TEST PIT
■	TSL	TRAFFIC SIGNAL LIGHT
■	UMB	MARKER BELL UNDERGROUND
■	UMC	MARKER CABLE UNDERGROUND
■	UMG	MARKER GAS UNDERGROUND
■	UMO	MARKER OIL UNDERGROUND
■	UP	UTILITY POLE
■	VB	VALVE BOX
■	VC	VALVE CHAMBER
■	WV	WATER VALVE
■	TS	TREE STUMP
■	TC	TREE CONIFEROUS (D.B.H. SHOWN)
■	TD	TREE DECIDUOUS (D.B.H. SHOWN)
■	T	UNDERGROUND TELEPHONE
■	P	UNDERGROUND HYDRO
■	WTM	WATERMAIN
■	G	GASMAIN
■	STM	STORM SEWER
■	FOTS	UNDERGROUND FIBRE OPTIC
■	OHW	OVERHEAD WIRE
■	SAN	SANITARY SEWER
■	CATV	UNDERGROUND CABLE
■	P	UNDERGROUND HYDRO
■	T	UNDERGROUND TELEPHONE

**SURVEYOR'S CERTIFICATE**  
I CERTIFY THAT:  
1. THIS SURVEY AND PLAN ARE CORRECT AND IN ACCORDANCE WITH THE SURVEYS ACT, THE SURVEYORS ACT AND THE LAND TILES ACT AND THE REGULATIONS MADE UNDER THEM.  
2. THE SURVEY WAS COMPLETED ON THE 12th DAY OF MARCH, 2026.

March 18th, 2026  
DATE  
ADAM PAINE  
ONTOARIO LAND SURVEYOR

THIS PLAN OF SURVEY RELATES TO AOLS PLAN SUBMISSION FORM NUMBER V-128739.  
DRAWN: DM CHECKED: AP PM: CT FIELD: RM/RJ PROJECT NO.: 121626297-400

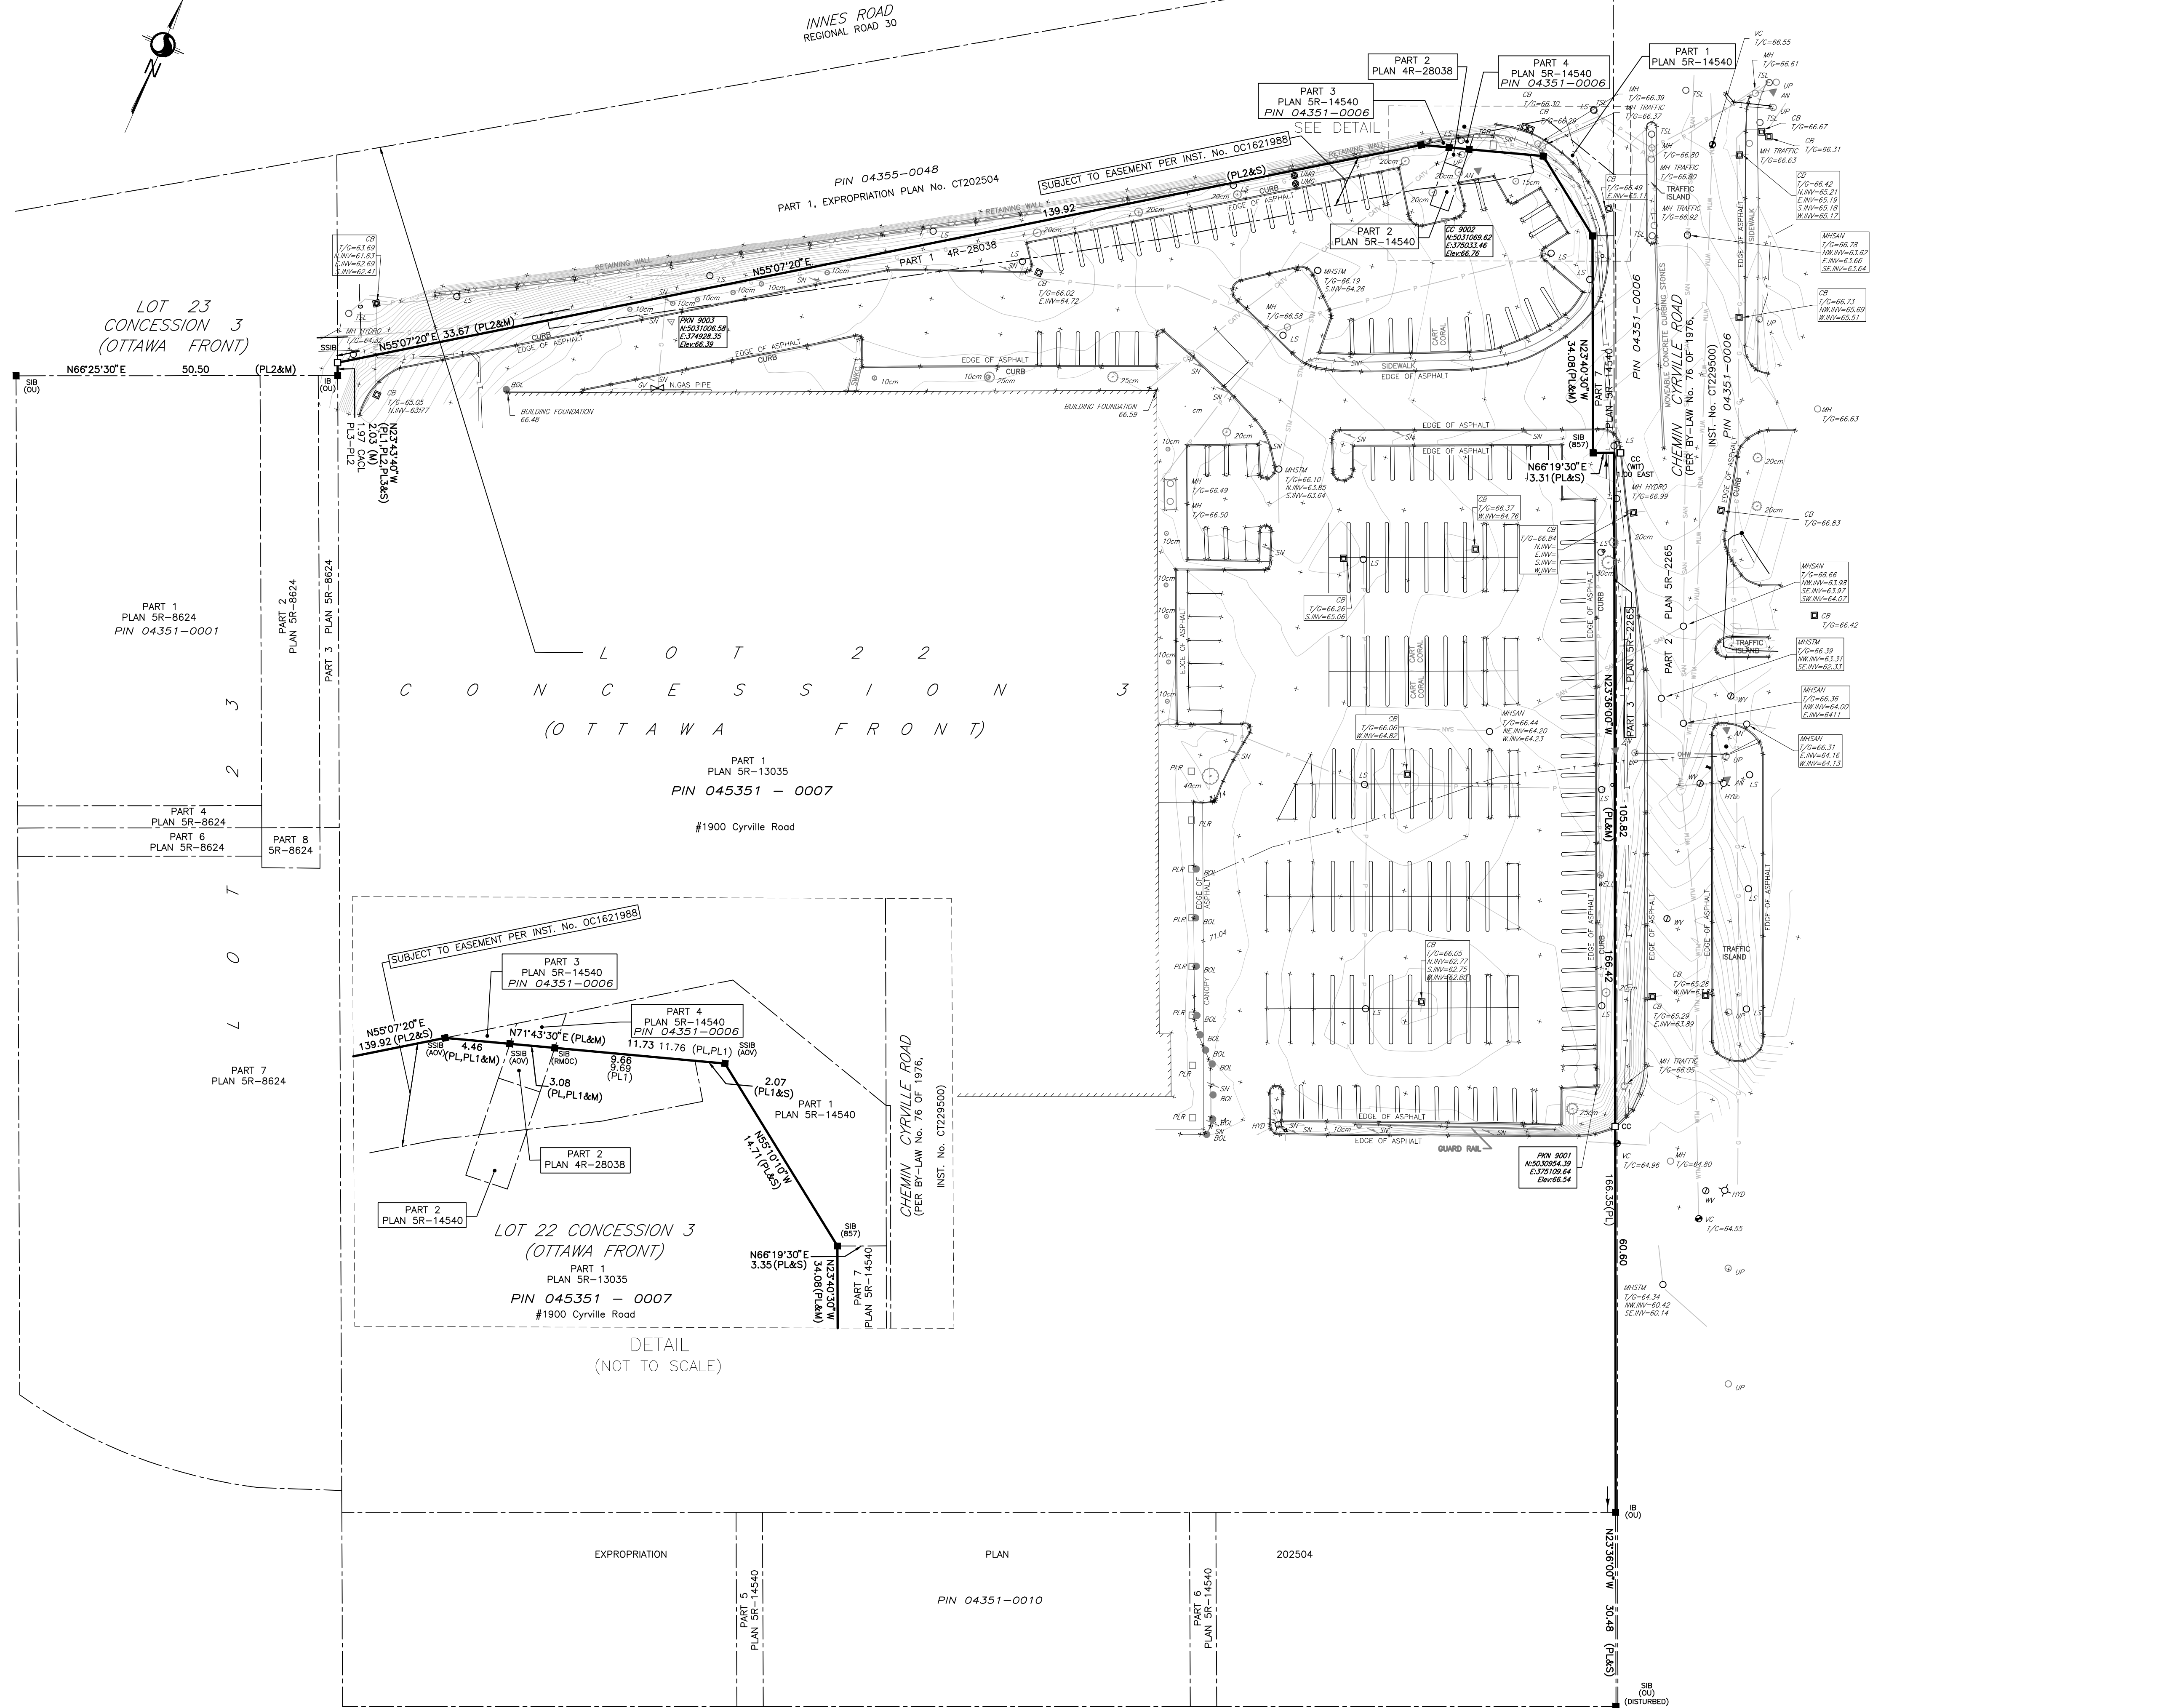

18 March 2026 3:48 PM