





STUDIO

636 KING ST W,
3RD FLOOR, TORONTO, ON,
M5V 1M7,
bim@bimstudio.ca

**organica
studio + inc.**

architecture | interiors | design | research
7-145 BIRMINGHAM STREET,
ETOBICOKE, ON,
M8V3Z8
info@organicastudio.ca
T: 905 832 5758

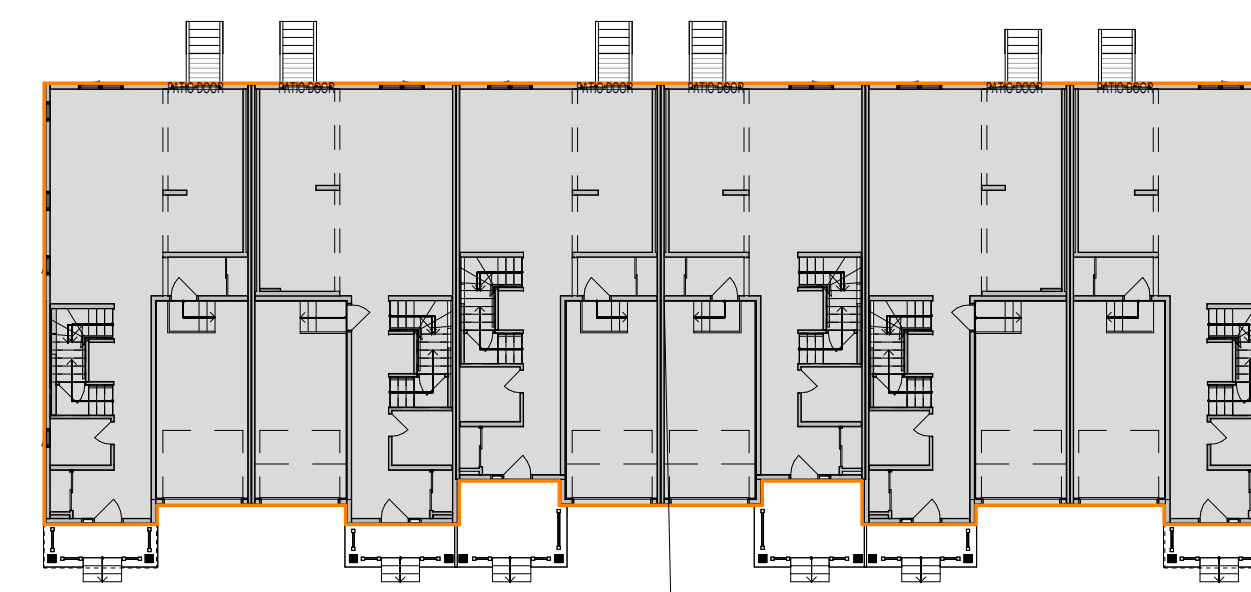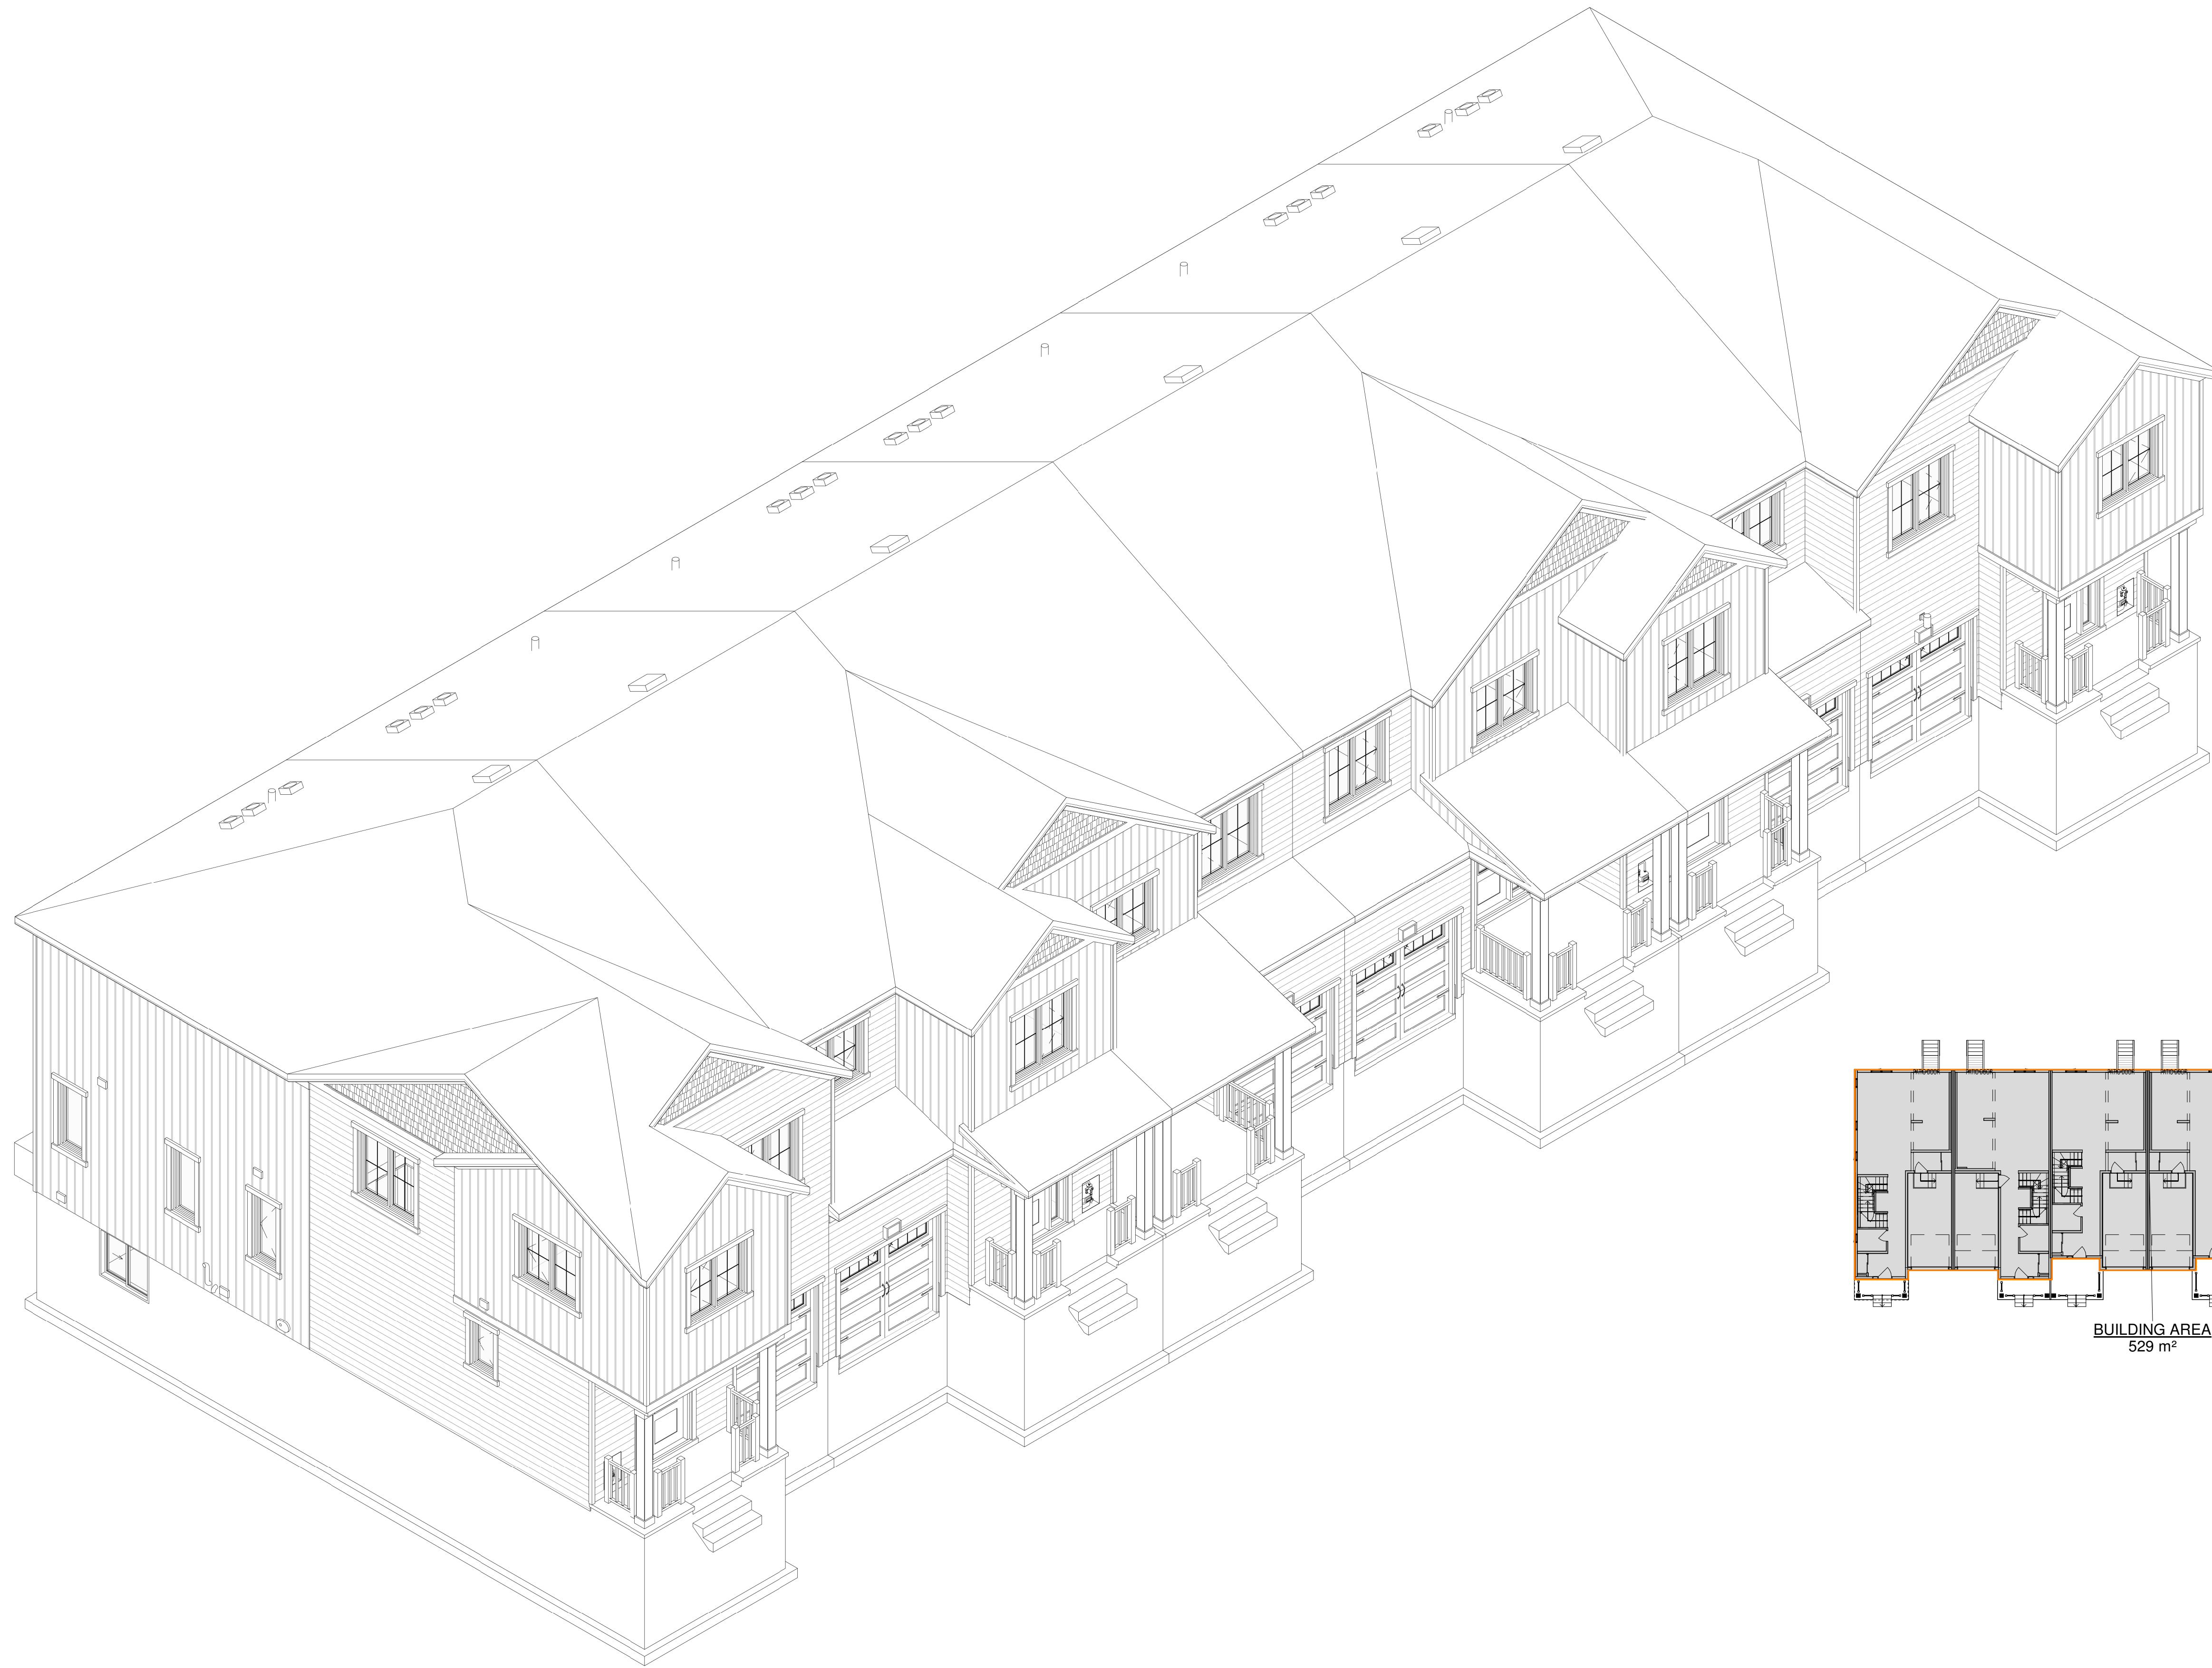

BUILDING AREA
529 m²

ISSUED / REVISION CHART

NO.	DESCRIPTION	DATE

COVER PAGE

ELEVATION A

SHEET SIZE 24"x36"
SCALE 1" = 20'-0"
ISSUE DATE 2025/09/19

