



Legend

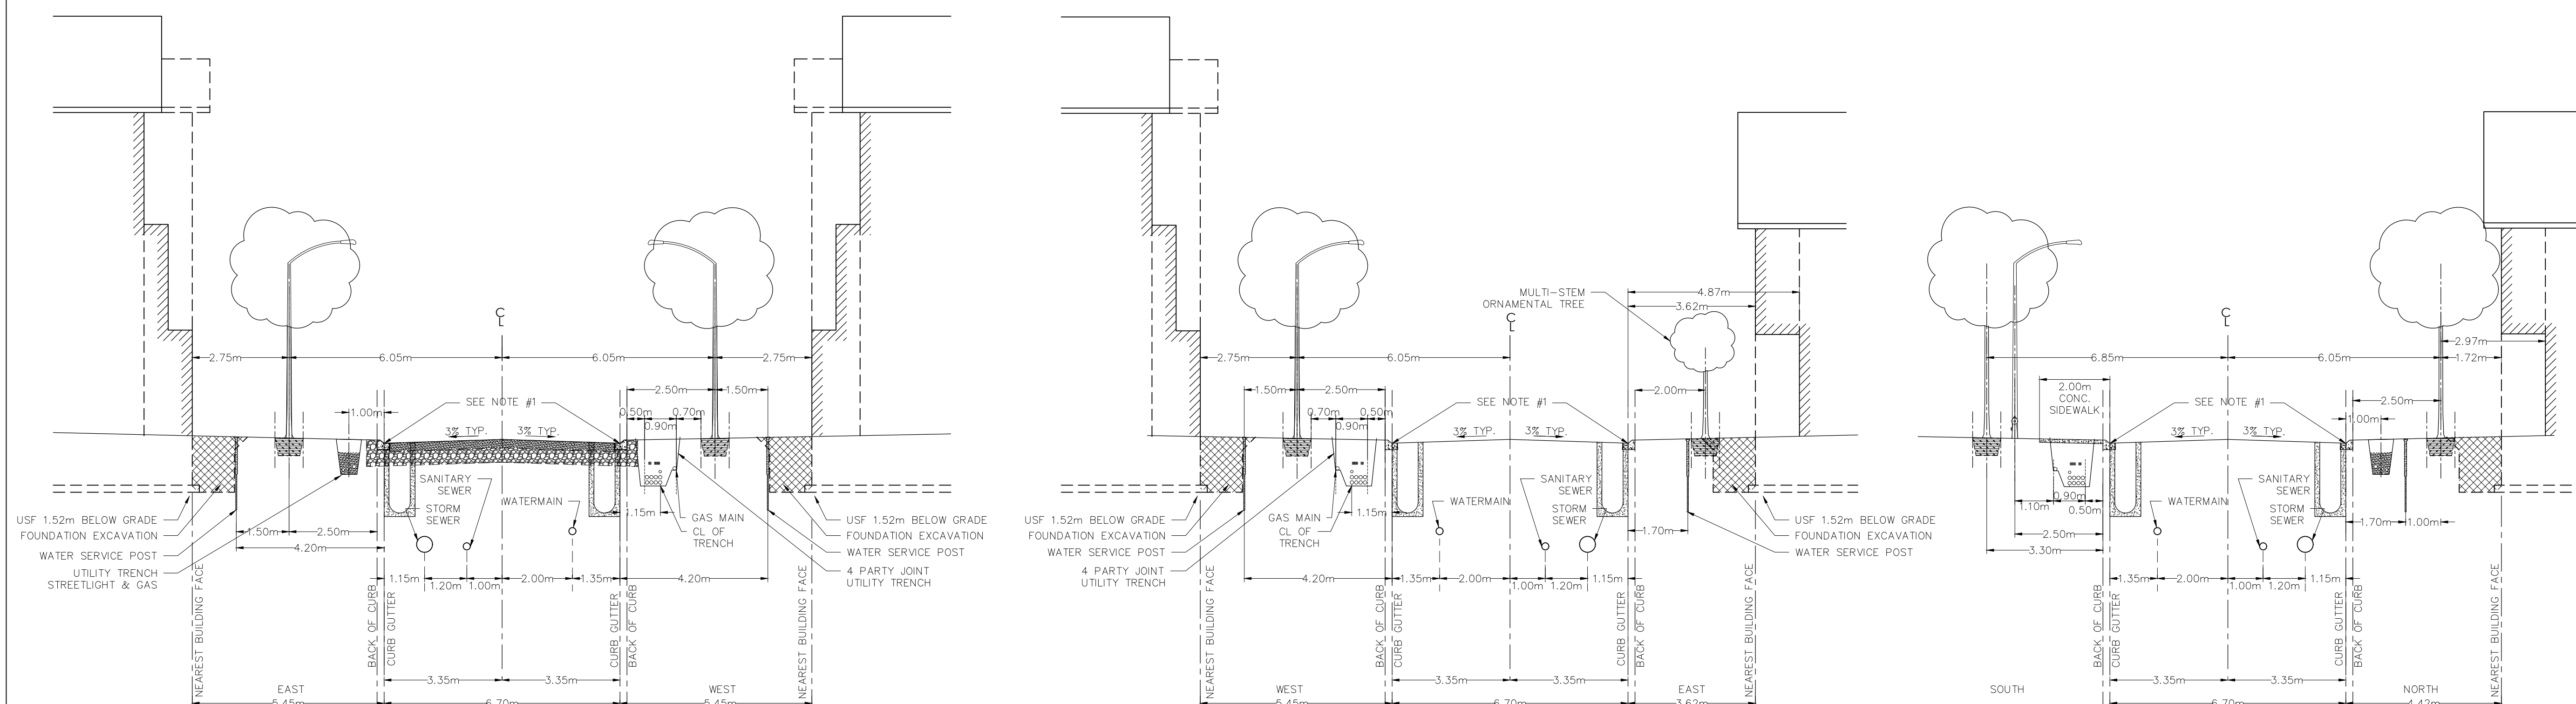

TYPICAL PRIVATE ACCESS ROAD  
STREET #5  
SECTION X-X

TYPICAL PRIVATE ACCESS ROAD  
STREET #6  
SECTION X-X

TYPICAL PRIVATE ACCESS ROAD  
STREET #1  
SECTION X-X

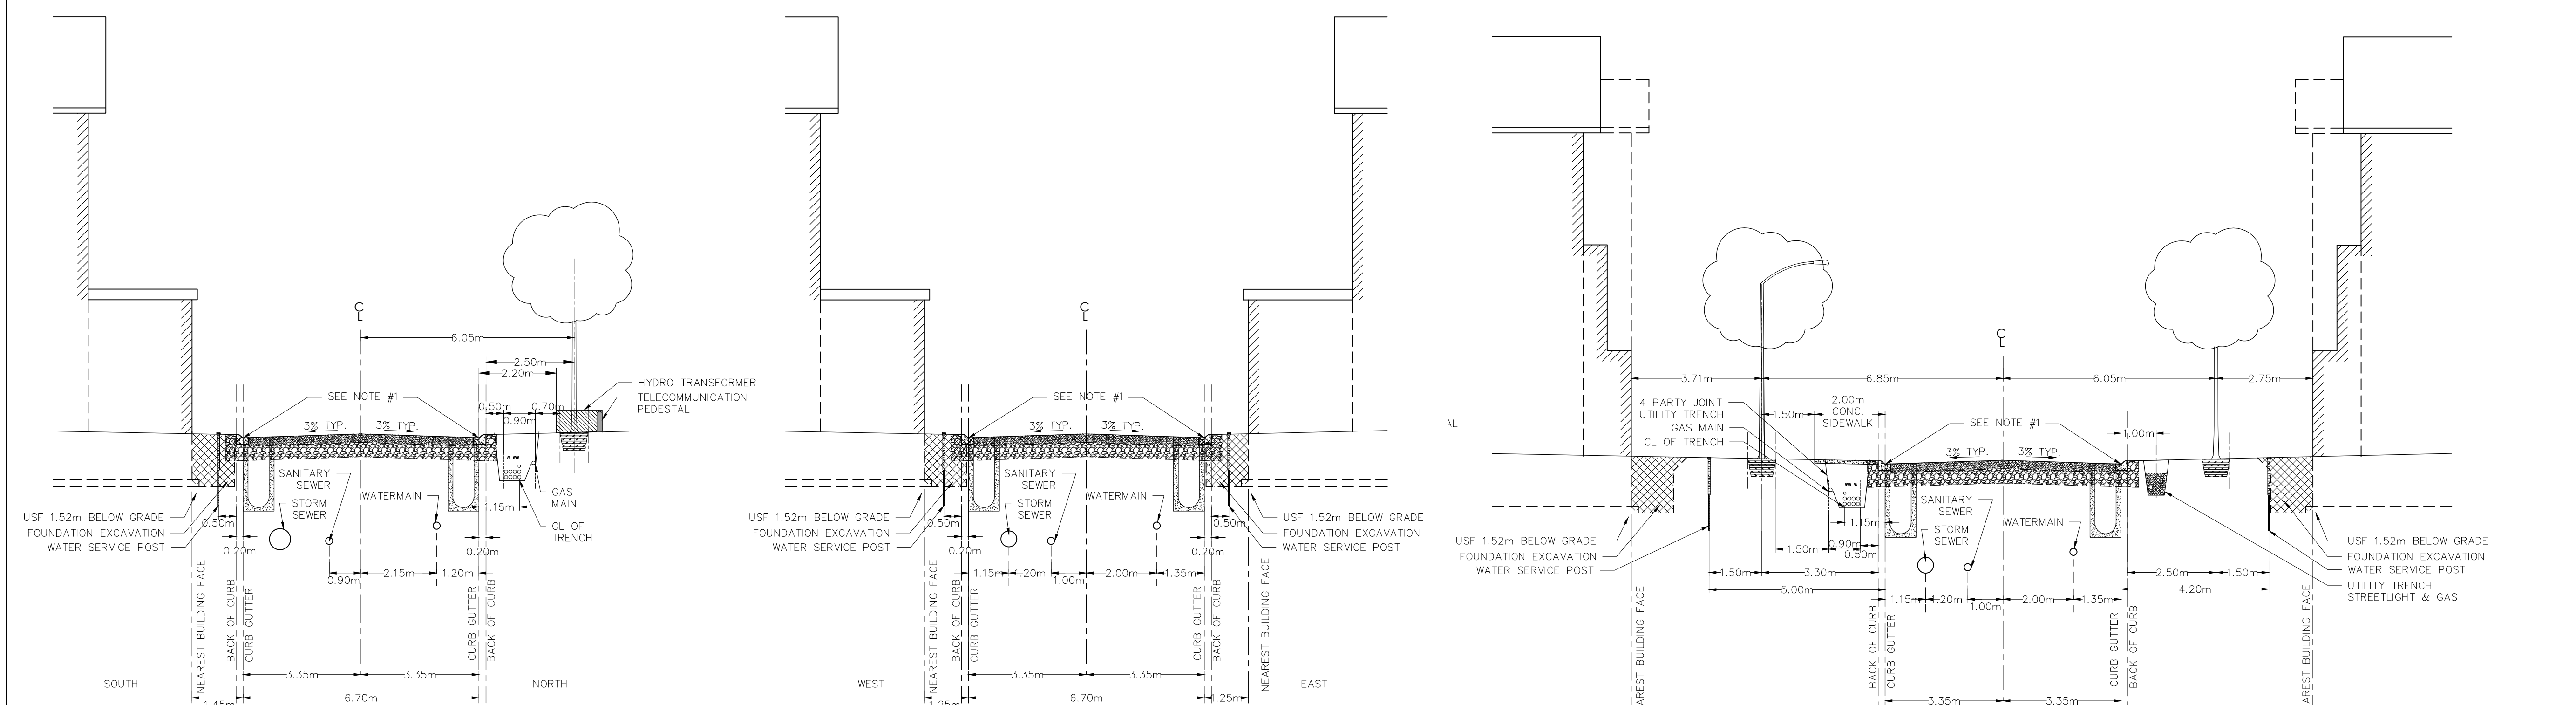

TYPICAL PRIVATE ACCESS ROAD  
STREET #7  
SECTION X-X

TYPICAL PRIVATE ACCESS ROAD  
STREET #7  
SECTION X-X

TYPICAL PRIVATE ACCESS ROAD  
STREET #4

1	ISSUED FOR CITY REVIEW	JP	PM	26.03.23
Revision		By	Appd.	YY.MM.DD

File Name:	160402276-D8	JP	PM	JP	26.02.05
		Dwn.	Chkd.	Dgn.	YY.MM.DD

Permit-Seal



Client/Project  
MATTAMY HOMES

WATERIDGE VILLAGE  
BLOCK 23  
OTTAWA, ON, CANADA

Title  
DETAIL SHEET

Project No.	Scale
160402276	
Drawing No.	Sheet
DS-2	7 of 14
	Revision
	1