



1 NORTH ELEVATION
A200 1:75

GENERAL NOTES
IT IS THE RESPONSIBILITY OF THE CONTRACTOR TO VERIFY ALL DIMENSIONS ON SITE AND REPORT ANY ERRORS AND OMISSIONS TO THE ARCHITECT. ALL CONTRACTORS MUST COMPLY WITH ALL PERTINENT CODES AND BY-LAWS. DO NOT SCALE DRAWINGS. THESE DRAWINGS MAY NOT BE USED FOR CONSTRUCTION UNTIL SIGNED. THIS DRAWING IS THE EXCLUSIVE PROPERTY OF COLIZZA BRUNI ARCHITECTURE INCORPORATED. COPYRIGHT RESERVED.

NO.	REV DATE	REV DESCRIPTION
03	2026-03/06	ISSUED FOR SPC APPLICATION

PROJECT NAME
**OCH
HEATHERINGTON
MURB - LOT 13**
OTTAWA, ON

DRAWING TITLE
**BUILDING
ELEVATION**

SCALE
AS NOTED
DRAWN BY
BS
DATE
26/02/18
PROJECT NO.
018-24

DRAWING NO.
A200

SEAL

COLIZZA BRUNI
architecture

76 CHAMBERLAIN AVE • OTTAWA • ONTARIO • K1S 1Y9
T 613.236.2944 • F 613.236.6777 • www.colizzabruni.com



1 SOUTH ELEVATION
A201 1:75

GENERAL NOTES
 IT IS THE RESPONSIBILITY OF THE CONTRACTOR TO VERIFY ALL DIMENSIONS ON SITE AND REPORT ANY ERRORS AND OMISSIONS TO THE ARCHITECT. ALL CONTRACTORS MUST COMPLY WITH ALL PERTINENT CODES AND BY-LAWS. DO NOT SCALE DRAWINGS. THESE DRAWINGS MAY NOT BE USED FOR CONSTRUCTION UNTIL SIGNED. THIS DRAWING IS THE EXCLUSIVE PROPERTY OF COLIZZA BRUNI ARCHITECTURE INCORPORATED. COPYRIGHT RESERVED.

NO.	REV DATE	REV DESCRIPTION
03	2026-03/06	ISSUED FOR SPC APPLICATION

PROJECT NAME
OCH HEATHERINGTON MURB - LOT 13
 OTTAWA, ON


DRAWING TITLE
BUILDING ELEVATION

SCALE
 AS NOTED
 DRAWN BY
 BS
 DATE
 26/02/18
 PROJECT NO.
 018-24

DRAWING NO.
A201

SEAL

COLIZZA BRUNI
 architecture
 76 CHAMBERLAIN AVE • OTTAWA • ONTARIO • K1S 1Y9
 T 613.236.2944 • F 613.236.6777 • www.colizzabruni.com

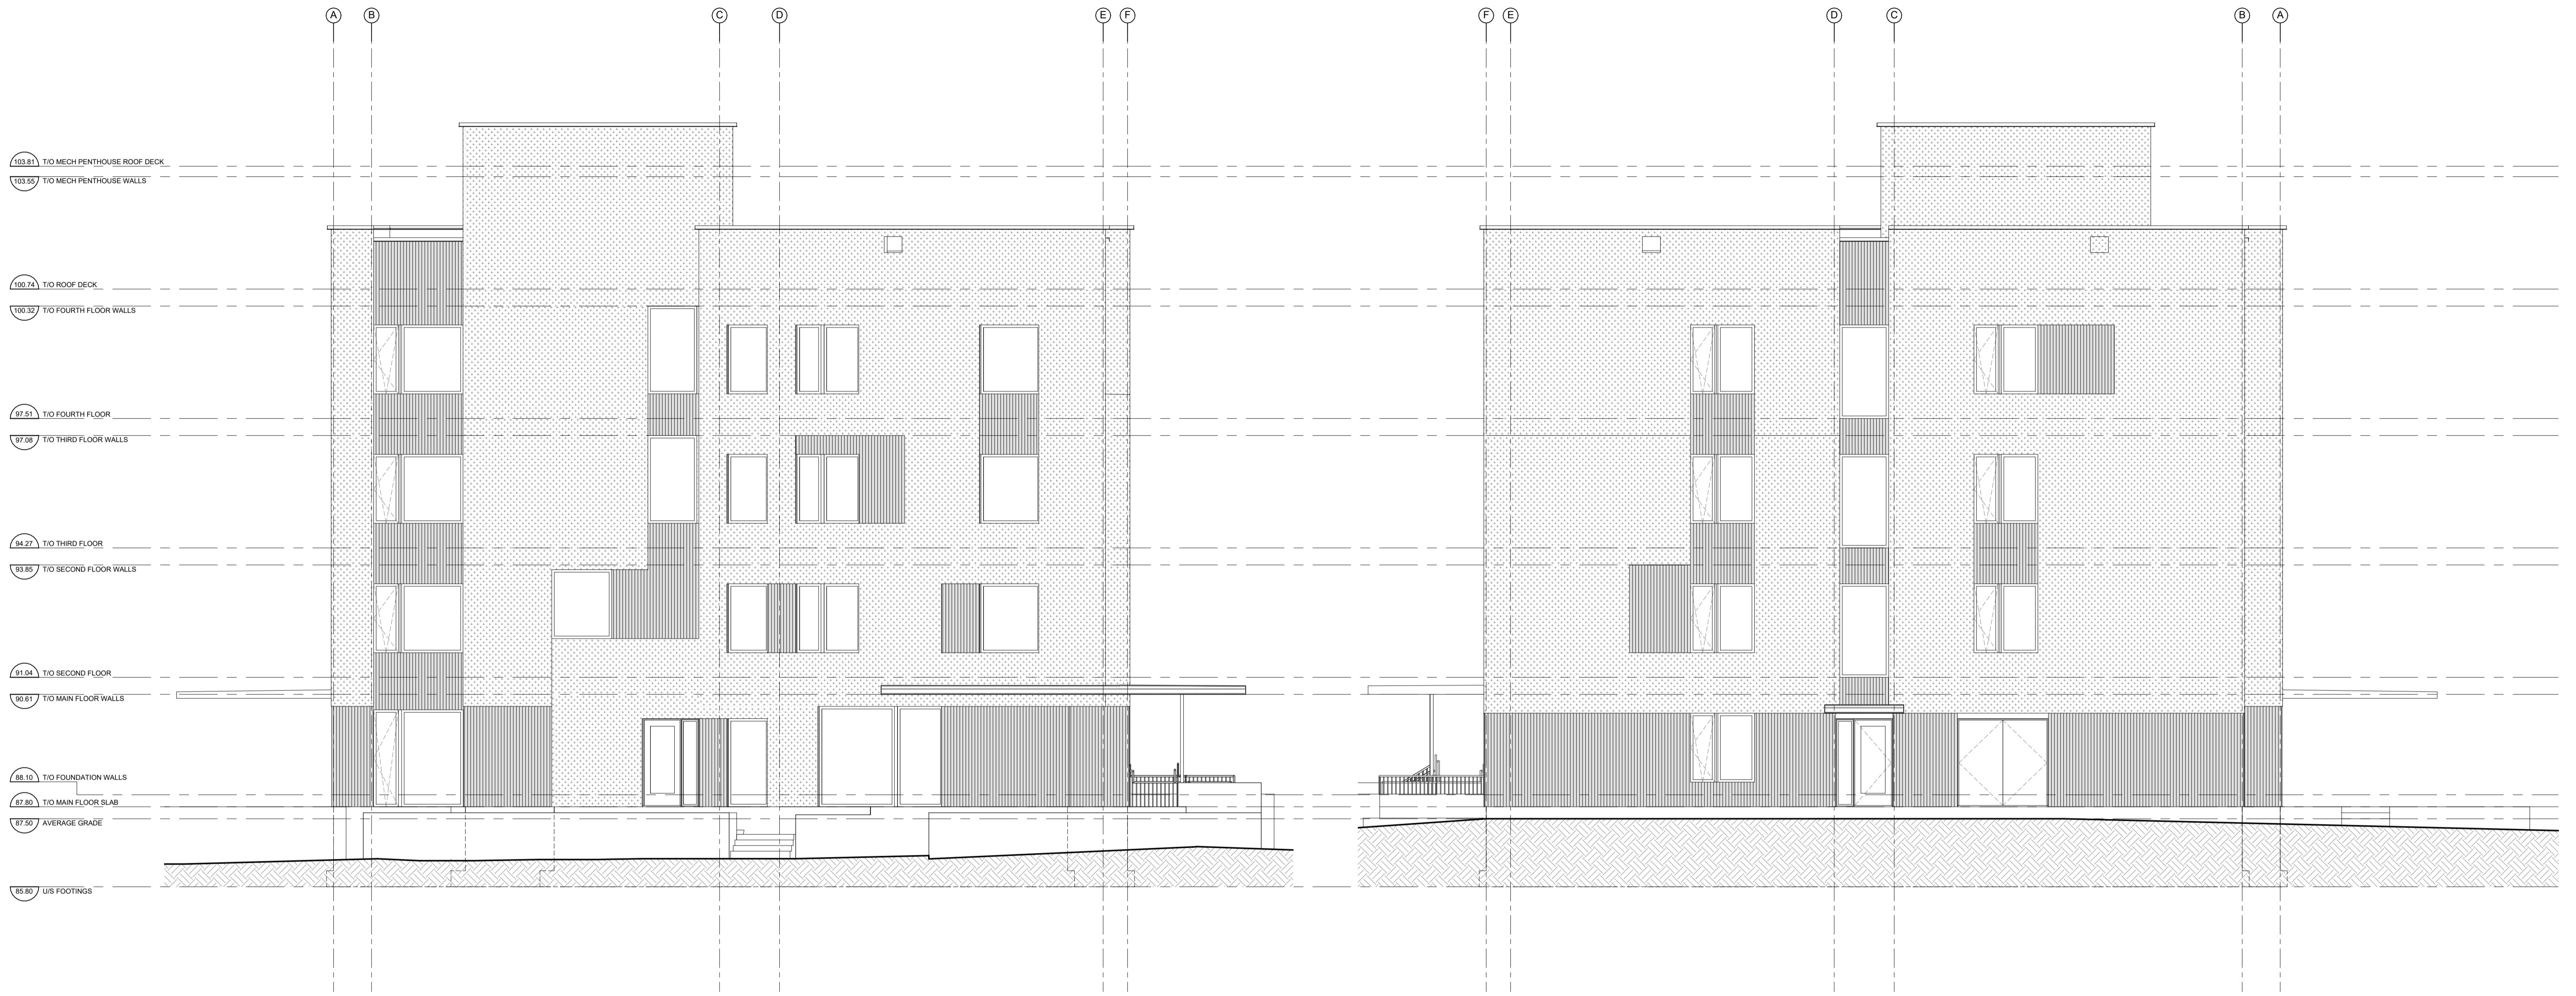

1 EAST ELEVATION
A202 1:75

2 WEST ELEVATION
A202 1:75

GENERAL NOTES
 IT IS THE RESPONSIBILITY OF THE CONTRACTOR TO VERIFY ALL DIMENSIONS ON SITE AND REPORT ANY ERRORS AND OMISSIONS TO THE ARCHITECT. ALL CONTRACTORS MUST COMPLY WITH ALL PERTINENT CODES AND BY-LAWS. DO NOT SCALE DRAWINGS. THESE DRAWINGS MAY NOT BE USED FOR CONSTRUCTION UNTIL SIGNED. THIS DRAWING IS THE EXCLUSIVE PROPERTY OF COLIZZA BRUNI ARCHITECTURE INCORPORATED. COPYRIGHT RESERVED.

NO.	REV DATE	REV DESCRIPTION
03	2026-03/06	ISSUED FOR SPC APPLICATION

PROJECT NAME
**OCH
 HEATHERINGTON
 MURB - LOT 13**
 OTTAWA, ON

DRAWING TITLE
**BUILDING
 ELEVATIONS**

SCALE
 AS NOTED
 DRAWN BY
 BS
 DATE
 26/02/18
 PROJECT NO.
 018-24

DRAWING NO.
A202

SEAL

COLIZZA BRUNI
 architecture
 76 CHAMBERLAIN AVE • OTTAWA • ONTARIO • K1S 1Y9
 T 613.236.2944 • F 613.236.6777 • www.colizzabruni.com