



REFER TO DETAILS ON DRAWING No. C-20  
 REFER TO NOTES ON DRAWING No. C-22

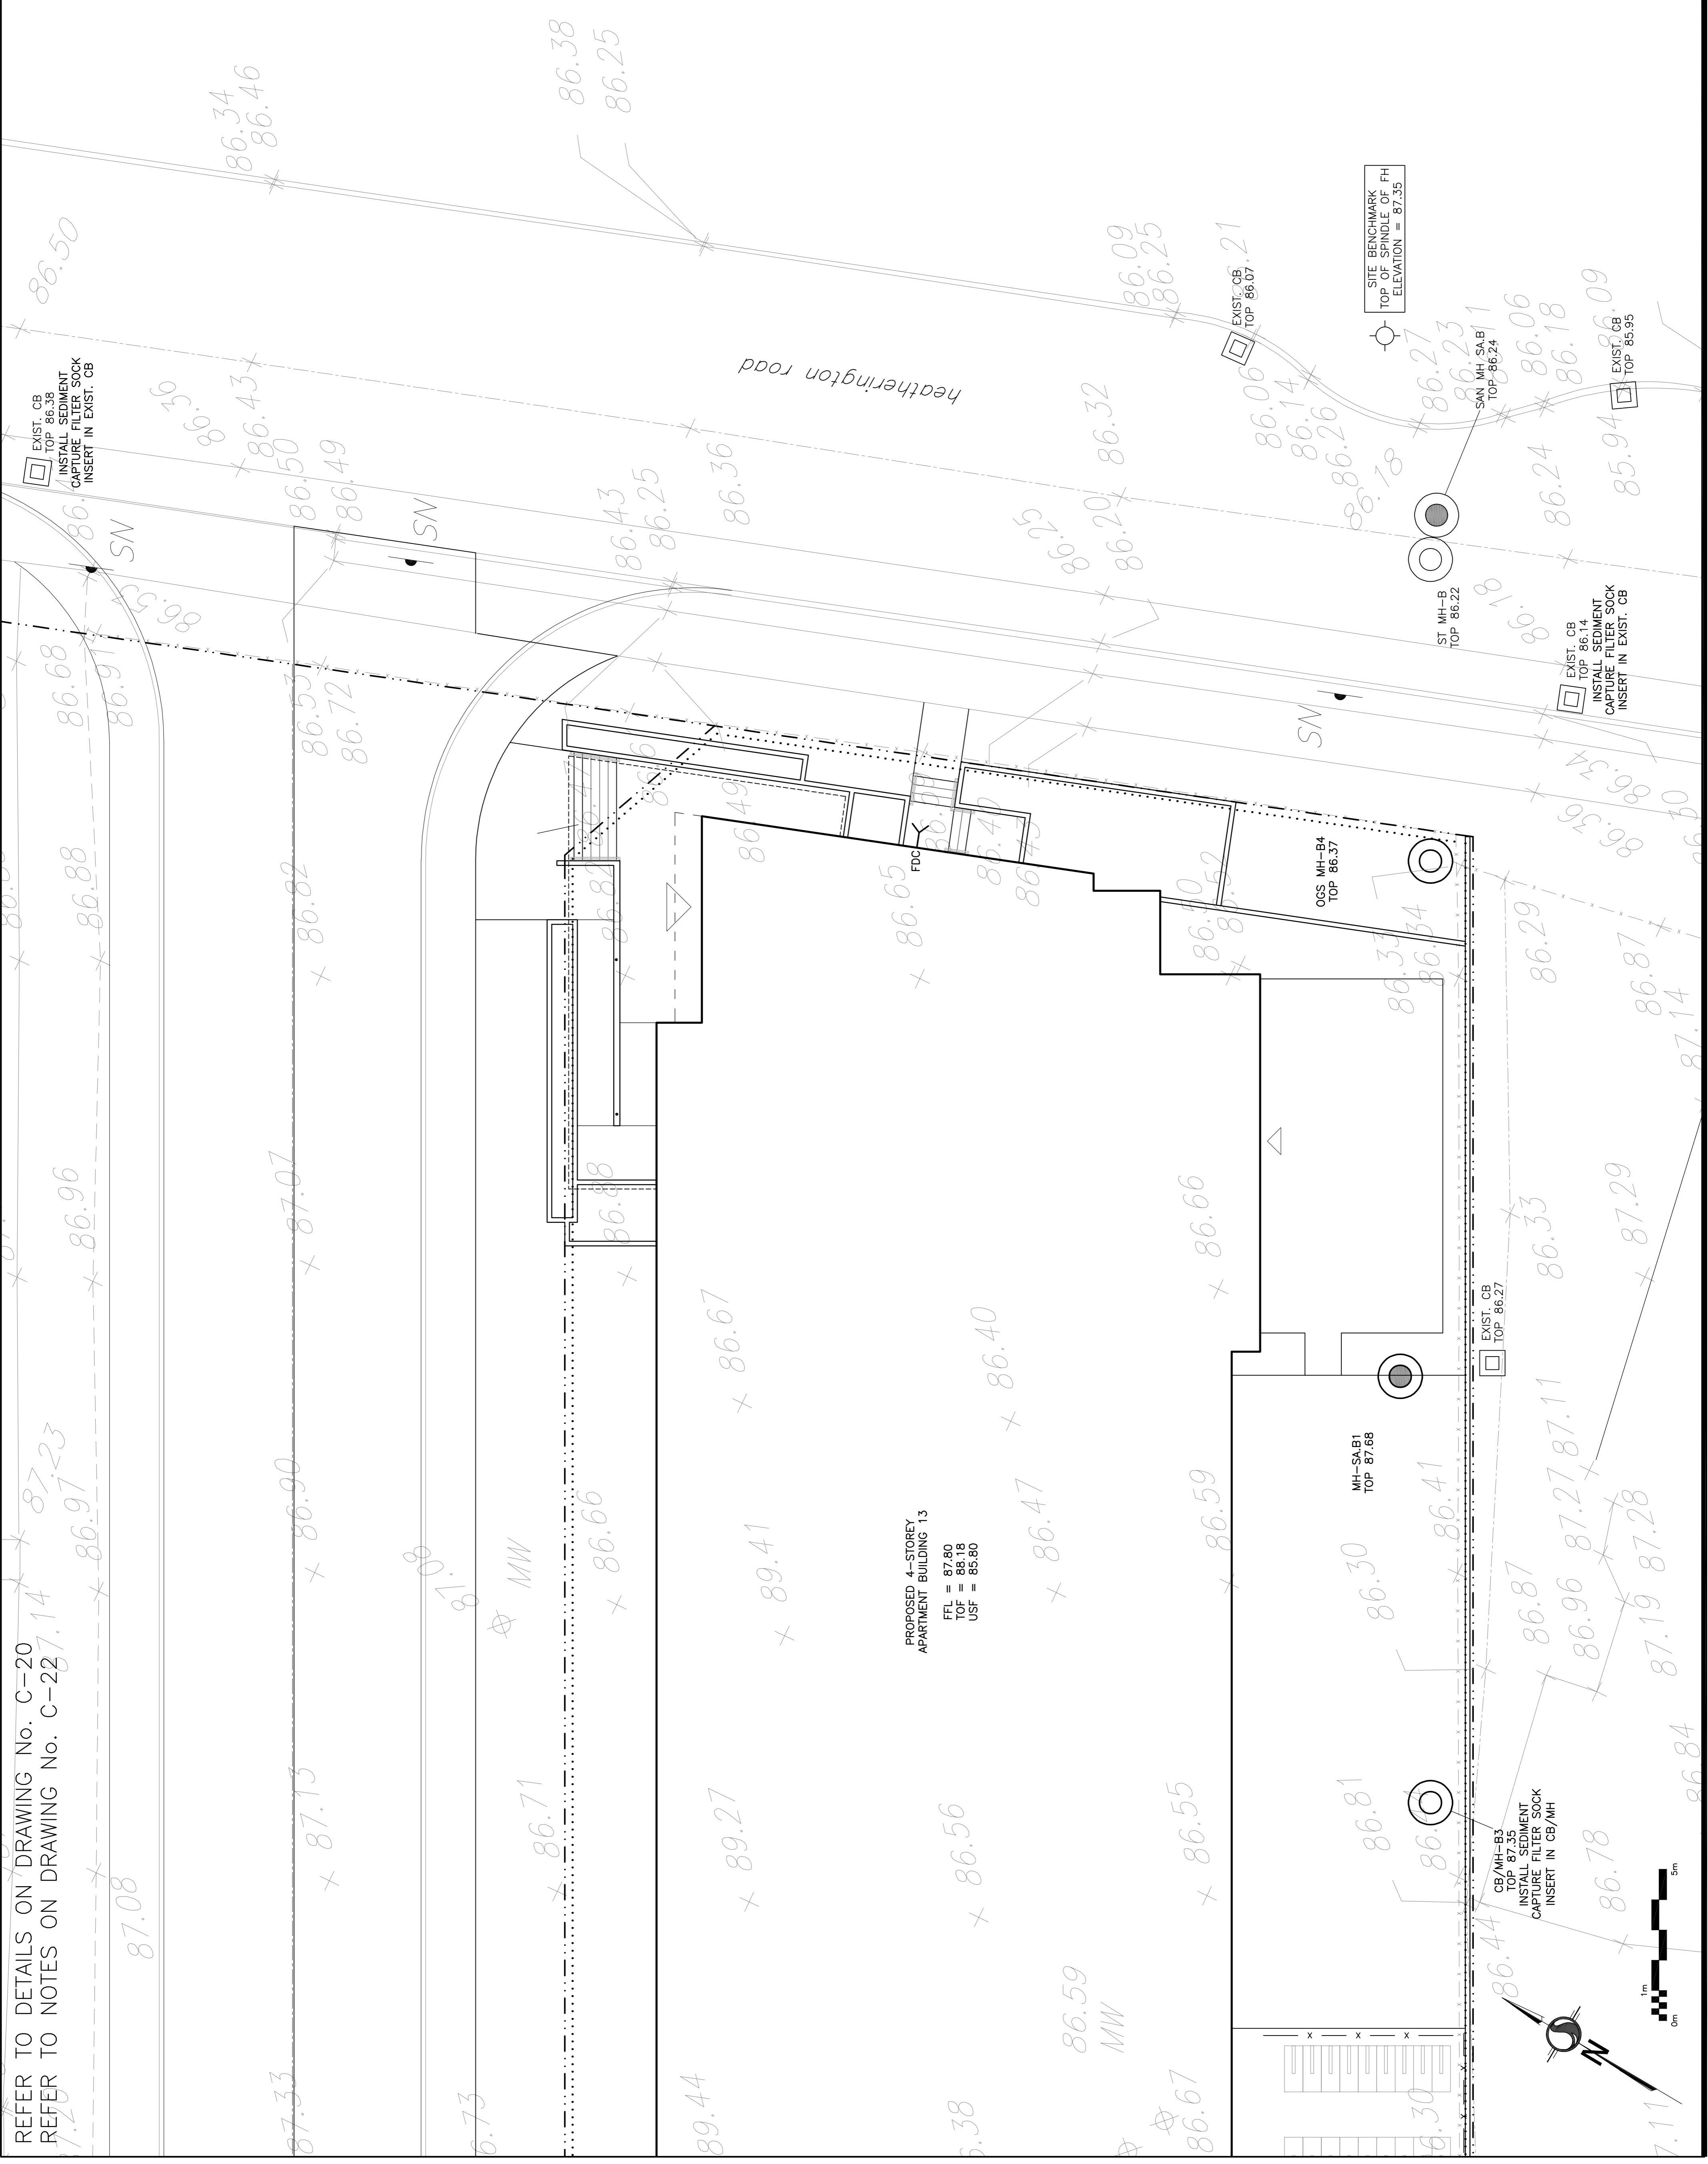

**LEGEND**

FFL	FIRST FLOOR ELEVATION
TOF	TOP OF FOUNDATION
USF	UNDERSIDE OF FOOTING
---	PROPERTY LINE
CB	CATCH BASIN
MH	STORM MANHOLE
CB/MH	CATCH BASIN/MANHOLE
MH	SANITARY MANHOLE
FH	FIRE HYDRANT
FDC	FIRE DEPARTMENT CONNECTION
-0.00	EXISTING GRADE ELEVATION
.....	SILT FENCE BARRIER

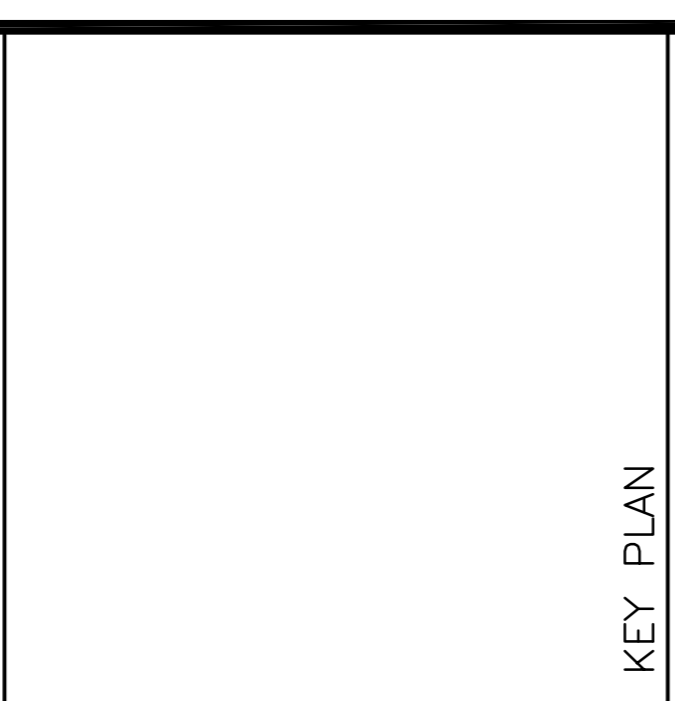

No.	DATE	REVISION
2	MAR 5-26	ISSUED FOR APPROVAL
1	JAN 30-26	ISSUED FOR COORDINATION

**D. B. GRAY ENGINEERING INC.**  
 Structural Management - Consulting & Professional Services  
 700 Long Point Circle  
 Ottawa, Ontario  
 613-425-8044  
 d.gray@dbgrayengineering.com

**PROPOSED 4-STORY APARTMENT BUILDINGS**  
 1770 HEATHERINGTON ROAD  
 OTTAWA, ONTARIO

**EROSION & SEDIMENT CONTROL PLAN**  
 (BUILDING 13 EAST)

Engineer's Seal:

Drawn: D.B.G.  
 H. Scale: 1:100  
 V. Scale: 1:100  
 Date: JAN 30-26  
 Job No.: 24135

Drawing No. **C-18**  
 of **22**

NOT VALID UNLESS SIGNED & DATED