

LEGEND

- PROPERTY LINE
- CB CATCH BASIN
- MH STORM MANHOLE
- MH SANITARY MANHOLE
- VC VALVE CHAMBER
- FH FIRE HYDRANT
- VB VALVE & VALVE BOX
- SAN SANITARY SEWER
- ST STORM SEWER
- WS/WM WATER SERVICE/WATERMAIN
- INV INVERT OF PIPE
- EXISTING GRADE ELEVATION

KEY PLAN



No.	DATE	REVISION
2	MAR 5-26	ISSUED FOR APPROVAL
1	JAN 30-26	ISSUED FOR COORDINATION


D. B. GRAY ENGINEERING INC.
 Professional Engineers - Ontario & Manitoba
 700 Long Point Circle
 Ottawa, Ontario d.gray@dbgrayengineering.com

PROJECT
 PROPOSED 4-STORY APARTMENT BUILDINGS
 1770 HEATHERINGTON ROAD
 OTTAWA, ONTARIO

Drawing Title
 PLAN & PROFILE
 (STA. 0+015.6 TO 0+083.5)

Engineer's Seal
 LICENSED PROFESSIONAL ENGINEER
 D.B. GRAY
 MAR 13-26
 PROVINCE OF ONTARIO
 NOT VALID UNLESS SIGNED & DATED

Drawn: D.B.G.
 H. Scale: 1:100
 V. Scale: 1:20
 Date: JAN 30-26
 Job No.: 24135
 Drawing No.: C-2
 of 22

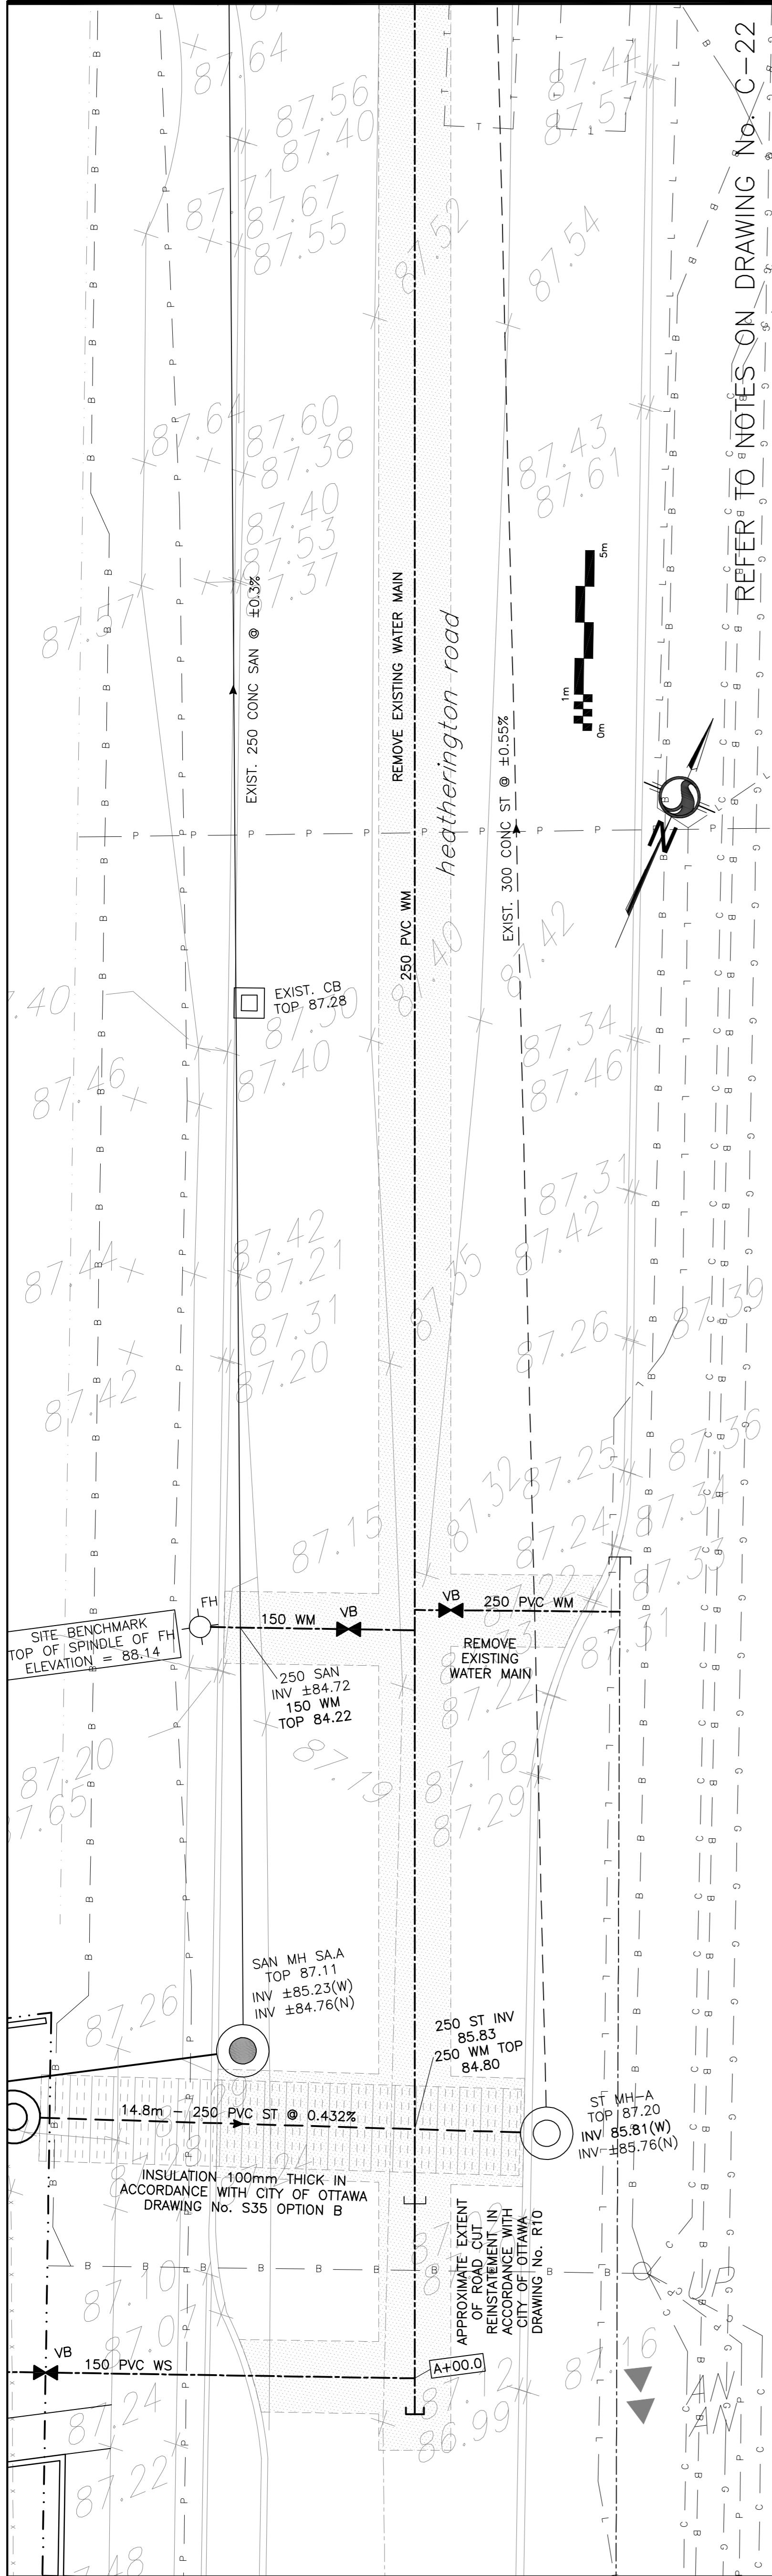

REFER TO NOTES ON DRAWING No. C-22

