

Copyright Reserved

The Contractor shall verify and be responsible for all dimensions. DO NOT scale the drawing - any errors or omissions shall be reported to Stantec without delay.  
The Copyrights to all designs and drawings are the property of Stantec. Reproduction or use for any purpose other than that authorized by Stantec is forbidden.

Legend

- EXISTING WATERMAIN
- EXISTING VALVE AND VALVE BOX
- EXISTING VALVE CHAMBER
- EXISTING REDUCER
- EXISTING FIRE HYDRANT
- EXISTING SANITARY SEWER
- EXISTING STORM SEWER
- EXISTING CATCHBASIN MANHOLE
- EXISTING CATCHBASIN
- EXISTING SUBDRAIN CATCHBASIN
- EXISTING SWALE
- ORIGINAL GROUND ELEVATION
- EXISTING CATCH BASIN (SURVEY)
- EXISTING CURB INLET CATCH BASIN (SURVEY)
- REMOVAL ITEMS
- EXISTING SEWERS TO BE REMOVED

Notes

*G. Wildman*

**GERALDINE WILDMAN**  
MANAGER, DEVELOPMENT REVIEW SOUTH  
PLANNING, DEVELOPMENT AND BUILDING SERVICES  
DEPARTMENT, CITY OF OTTAWA

**APPROVED**  
By wildmange at 4:42 pm, Mar 13, 2026

Revision	By	Appd.	YY.MM.DD
4	JP	SG/DT	26.01.09
3	JP	SG	25.11.21
2	JP	SG	25.11.07
1	JP	SG	25.09.05
0	JP	SG	25.05.13

File Name:	JP	SG	JP	25.04.17
160402143-HMB5-PH7-DB	Dwn.	Chkd.	Dgn.	YY.MM.DD

Permit-Seal


Client/Project  
Mattamy Homes

HMB PHASE 7

OTTAWA, ON

Title  
EXISTING CONDITIONS  
AND REMOVALS PLAN

Project No. 160402143	Scale 1:300	Sheet EX-1	Revision 2 of 9
Drawing No. EX-1	Sheet 2 of 9	Revision 4	Project No. 160402143

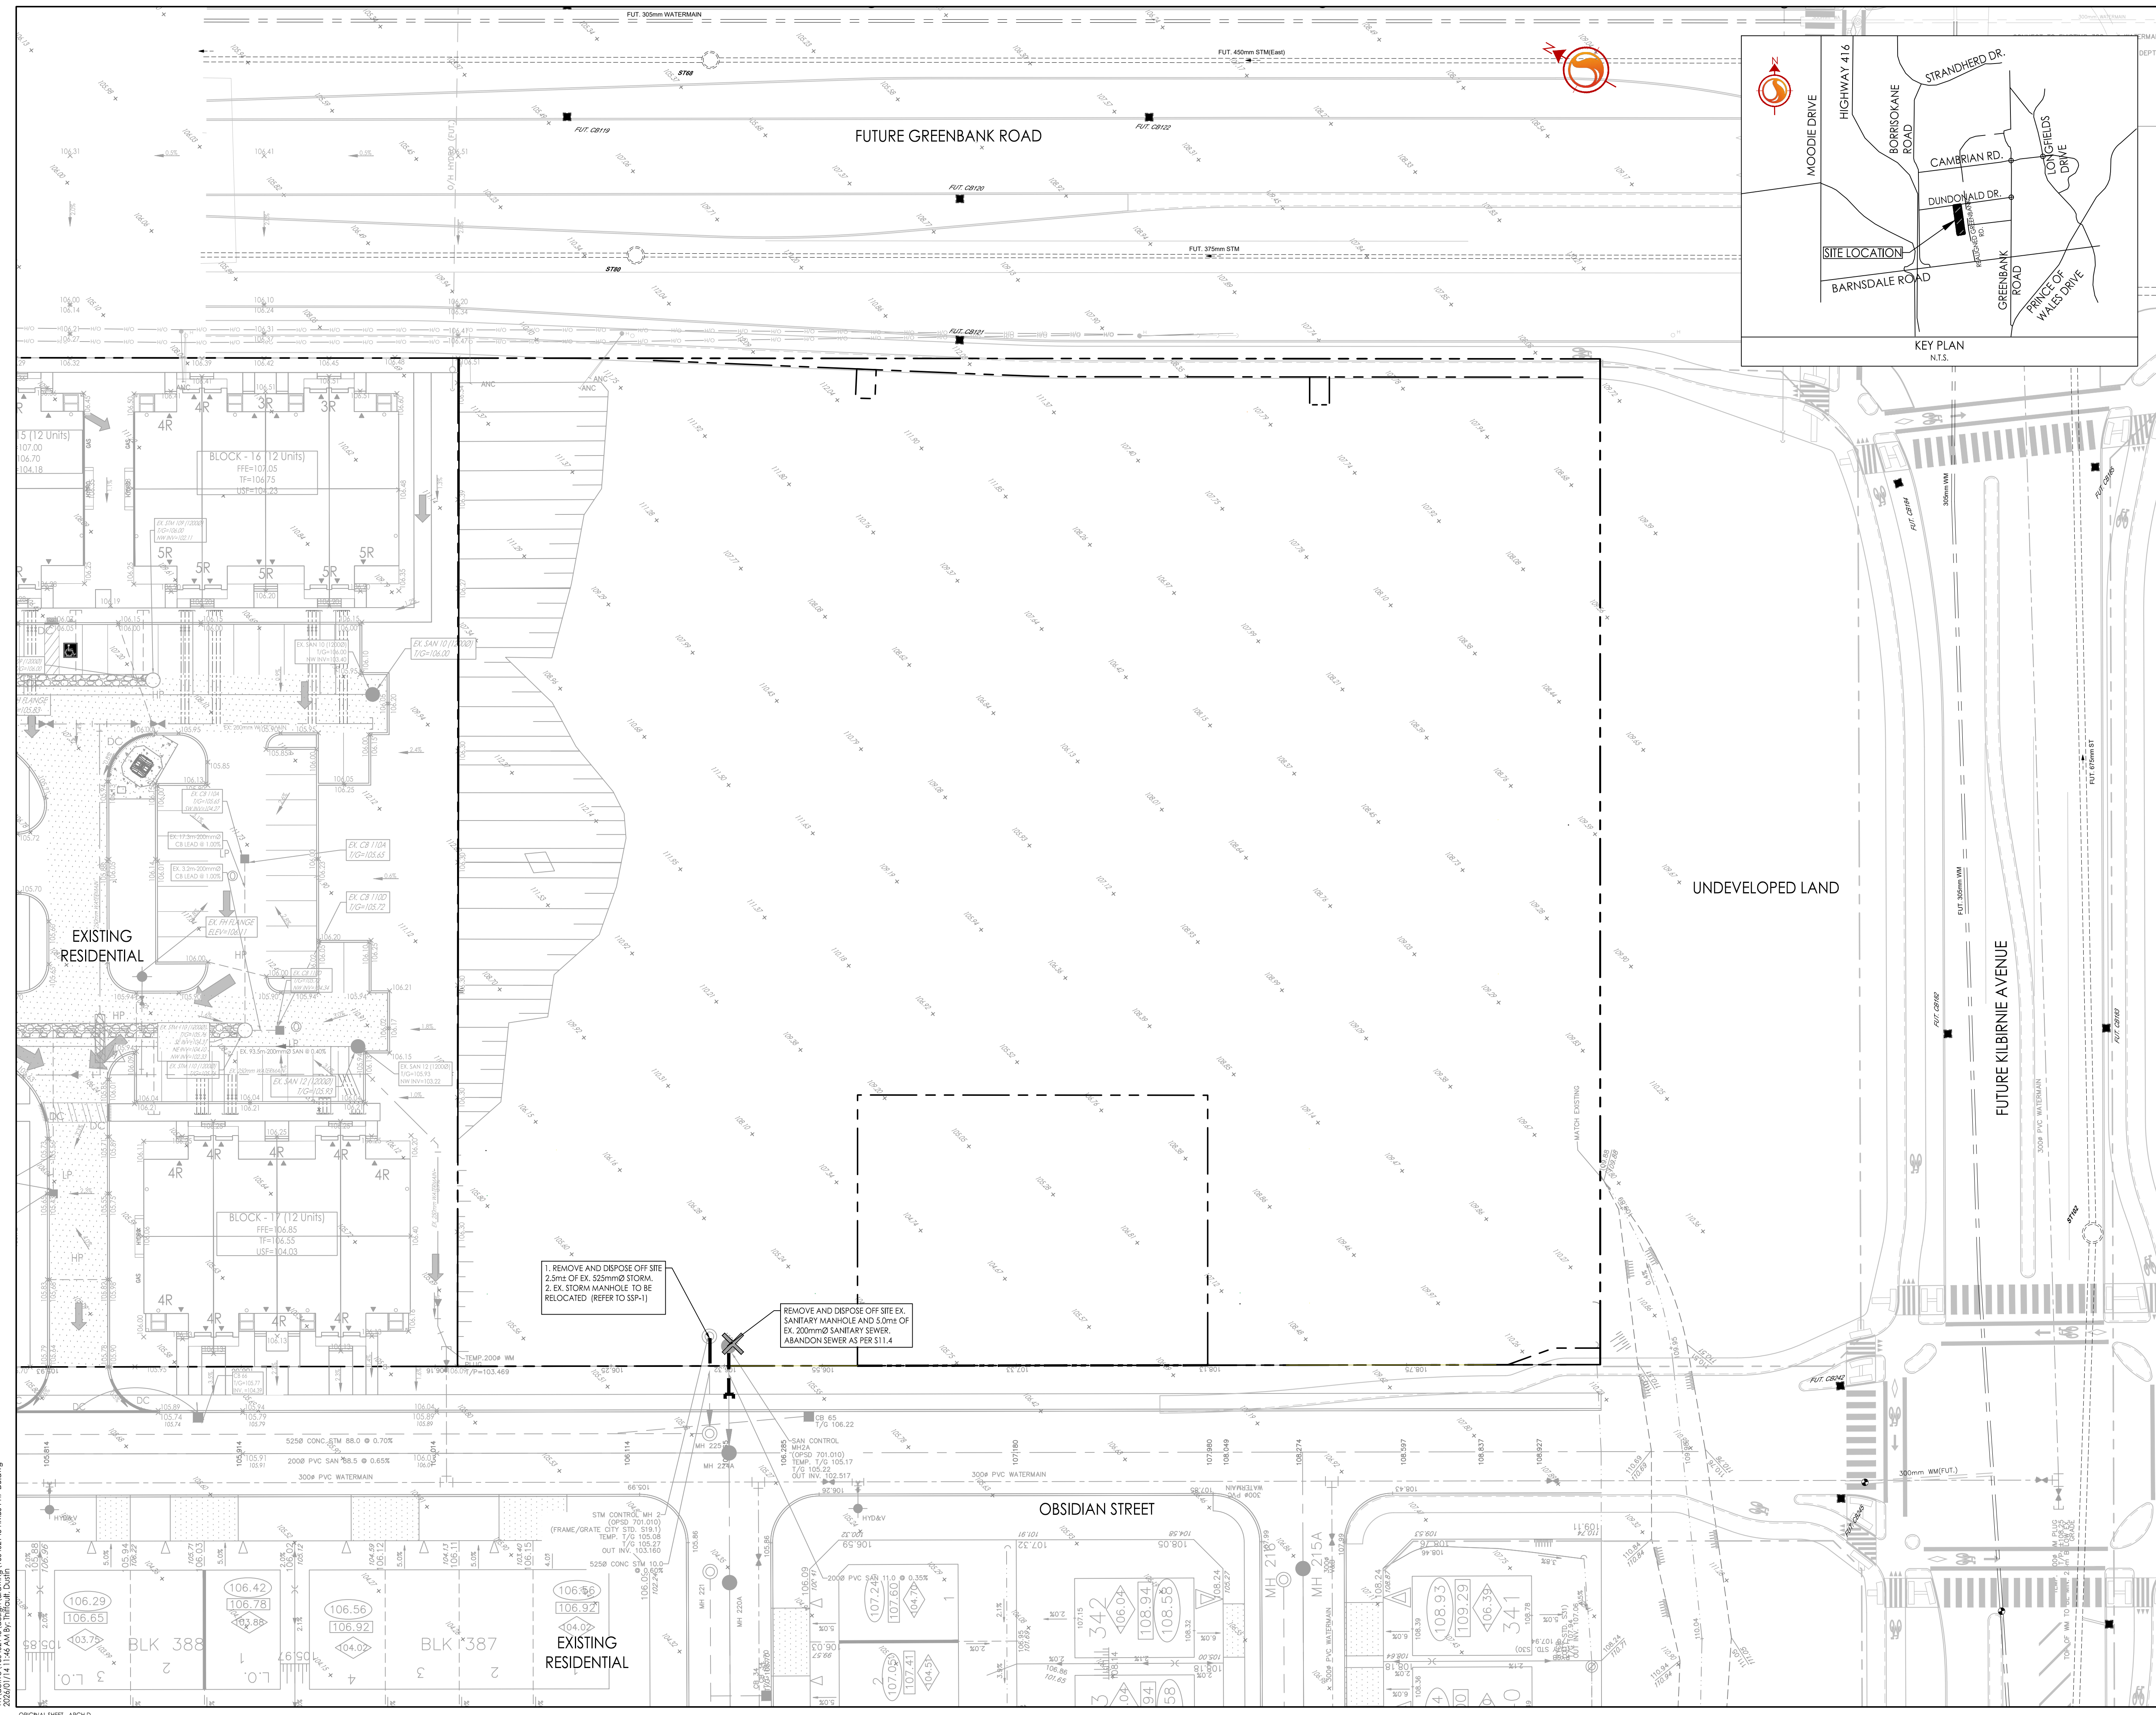

W:\active\160402143\design\dwg\160402143-HMB5-PH7-DB.dwg  
 2026/03/14 1:46 AM by: jill.cullen

D07-12-25-0068