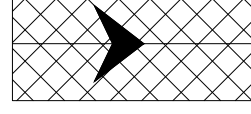


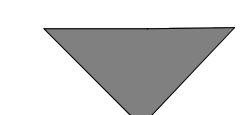
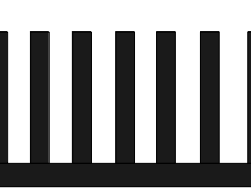
 
 

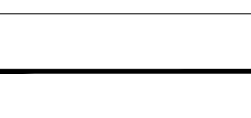

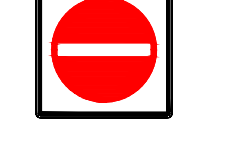
 
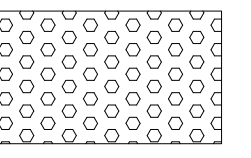
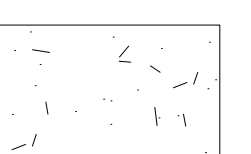




# LEGEND

-  FIRE ACCESS ROUTE - 6m WIDE
-  TRANSIT ROUTE
-  SERVICE ROUTE
-  SITE ENTRANCE
-  PEDESTRIAN CROSSING
-  BICYCLE PARKING/STORAGE LONG TERM
-  BICYCLE PARKING SHORT TERM
-  SNOW STORAGE
-  MULTI-USE PATH (MUP, WIDTH VARIES)
-  STOP SIGN
-  NO ENTRY SIGN
-  TACTILE DIRECTIONAL INDICATOR TWSI - THREE LINES
-  TWSI - HATCH
-  CONCRETE
-  ROADWAY ASPHALT, SEE T7-710 AND T7-702
-  CYCLE TRACK ASPHALT, SEE T7-710 AND T7-702

File Number:  
D07-12-26-0008 (Revision)  
D07-12-22-0168 (Original)  
Plan Number: 19424

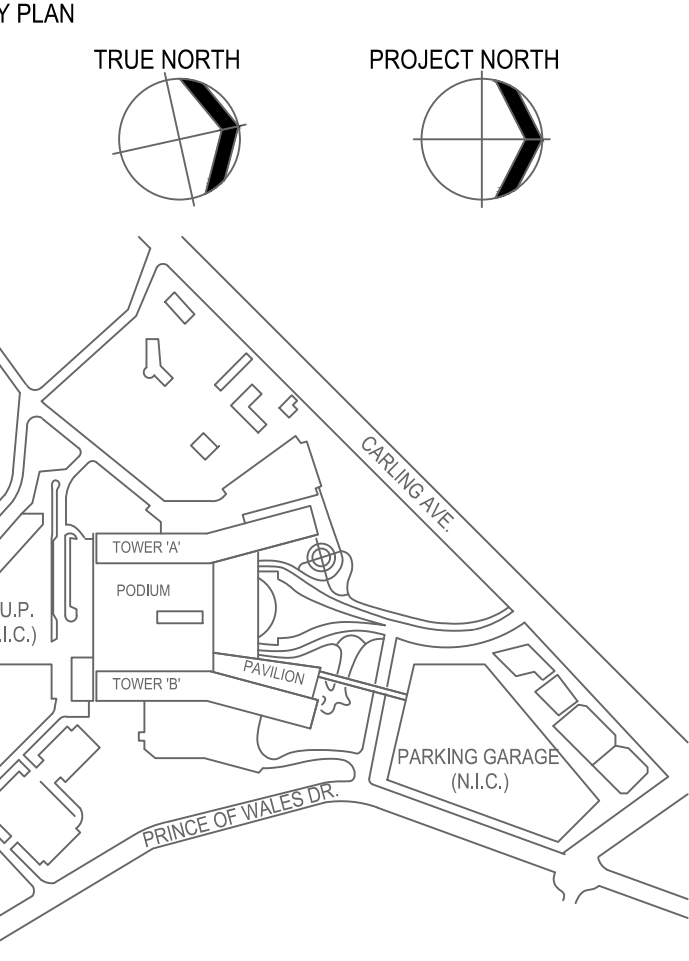
**PROJECT**  
THE OTTAWA HOSPITAL  
NEW CAMPUS  
DEVELOPMENT -  
PHASE 4 MAIN HOSPITAL  
BUILDING  
900 CARLING AVE, OTTAWA, ONTARIO

**CLIENT**  
The Ottawa Hospital | L'Hôpital d'Ottawa

**CONSTRUCTION**  
PCL | EllisDon

**CLIENT PROJECT NO.**  
1070002

**KEY PLAN**  
TRUE NORTH PROJECT NORTH



NO.	REVISION	DATE
09	SITE PLAN CONTROL RESUBMISSION R2	2025-03-27
07	DESIGN-BUILD BASELINE SUBMISSION	2025-03-25
06	FOUNDATION PERMIT SUBMISSION	2025-01-12
05	SITE PLAN CONTROL RESUBMISSION	2025-01-12
04	95% DD SUBMISSION	2025-08-19
03	SITE PLAN CONTROL RESUBMISSION	2025-08-28
02	65% DD SUBMISSION	2025-06-05
01	35% DD SUBMISSION	2025-01-20
00	ISSUED	

**REVISIONS**

**DRAWING STATUS**  
**NOT FOR CONSTRUCTION**

DISCREPANCIES MUST BE REPORTED IMMEDIATELY TO THE ARCHITECT BEFORE PROCEEDING. ONLY FIGURED DIMENSIONS ARE TO BE USED. CONTRACTORS MUST CHECK ALL DIMENSIONS ON SITE. THIS DRAWING IS PROTECTED BY COPYRIGHT.  
ALL DIMENSIONS ARE SHOWN IN METRIC.

**AUTHOR**  
wsp

**PROJECT TEAM**  
**DESIGN-BUILDER** PCL/ED A JOINT VENTURE  
**ARCHITECTURAL** PARRON ARCHITECTS LIMITED, ZOOH LAMARIE PRATTE ARCHITECTES, ADAMSON ASSOCIATES ARCHITECTS, 888 ARCHITECTS OTTAWA INC.  
**STRUCTURAL** SALAS OBREN CANADA INC., BOUTHILLETTE FARGEAU INC.  
**MECHANICAL** HJ ANGLIS & ASSOCIATES LTD., SALAS OBREN CANADA INC.  
**ELECTRICAL** MELVEY & BANN INTERNATIONAL INC.  
**CIVIL** HEP CANADA INC.  
**LANDSCAPE** VERTICOS DESIGN INC., PWP LANDSCAPE ARCHITECTURE  
**BUILDING CODE** LMCG BUILDING CODE CONSULTANTS LTD.

**AUTHOR PROJECT NO.**  
CA0027758.0-51

**STAMP**  
M. S. HAZDEYMARKIS  
PROFESSIONAL ENGINEER  
NO. 10000  
PROVINCE OF ONTARIO

**DRAWING TITLE**  
LEGEND

<b>DRAWN</b> J. WHALEN	<b>CHECKED</b> C. GRAHAM
<b>SCALE AT 47" x 69"</b> N.T.S.	<b>DATE</b> 2024-02-28
<b>GRAPHIC SCALE</b>	
<b>DRAWING NO.</b> T0-002	<b>REV. NO.</b> 09