

- NOTES:**
- 333, 383 Denotes Pavement Marking Spacing (6, 3m Spa, 3m Spa, 3m Spa)
 - Use to Denote PAVEMENT MARKING, DURABLE
 - Use to Denote PAVEMENT MARKING, STANDARD

PAVEMENT MARKINGS	
1. SOLID YELLOW, 15cm	
2. SOLID DOUBLE YELLOW, 15cm	
3. 383 BROKEN YELLOW, 10cm	
4. SOLID YELLOW, 20cm	
5. SOLID WHITE, 15cm	
6. 333 BROKEN WHITE, 15cm	
7. 383 BROKEN WHITE, 15cm	
8. SOLID WHITE, 20cm	
9. 333 BROKEN WHITE, 20cm	
11. SOLID YELLOW, 30cm	
12. 111 BROKEN WHITE, 15cm	
14. SOLID WHITE, 60cm	
15. SOLID WHITE, 45cm	
16. SOLID YELLOW, 45cm	
25. SYMBOLS	
LIMITS OF MARKINGS	


PROJECT:
**THE OTTAWA HOSPITAL
 NEW CAMPUS
 DEVELOPMENT -
 PHASE 4 MAIN HOSPITAL
 BUILDING**

CLIENT:
 The Ottawa Hospital | Hôpital d'Ottawa

Infrastructure Ontario
PCL CONSTRUCTION | **EllisDon**

CLIENT PROJECT NO:
 1070002

KEY PLAN:
 TRUE NORTH PROJECT NORTH

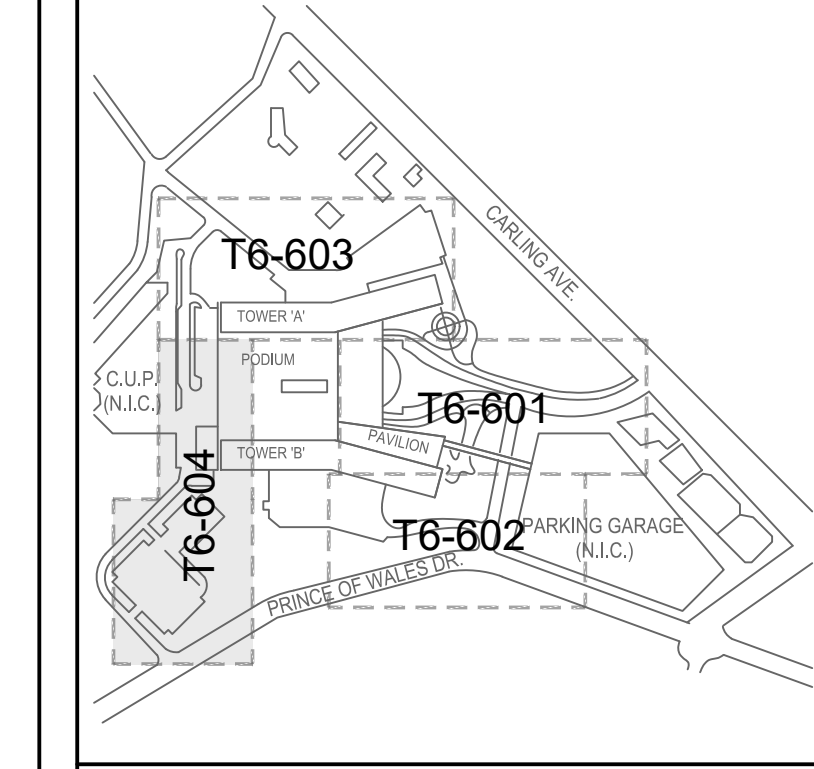

NO.	DESCRIPTION	DATE
09	SITE PLAN CONTROL, RESUBMISSION R2	2026-03-27
08	DESIGN BUILD BASELINE SUBMISSION	2026-03-05
07	FOUNDATION PERMIT SUBMISSION	2026-01-12
06	SITE PLAN CONTROL, RESUBMISSION	2026-01-12
05	50% DD SUBMISSION	2025-09-19
04	SITE PLAN CONTROL, RESUBMISSION	2025-08-05
03	85% DD SUBMISSION	2025-06-26
02	30% DD SUBMISSION	2025-01-29
01	ISSUED FOR ACQUISITION READINESS	2025-01-09
02	REVISED	DATE

DRAWING STATUS:
NOT FOR CONSTRUCTION
 DISCREPANCIES MUST BE REPORTED IMMEDIATELY TO THE ARCHITECT BEFORE PROCEEDING. ONLY FIGURED DIMENSIONS ARE TO BE USED. CONTRACTORS MUST CHECK ALL DIMENSIONS ON SITE. THIS DRAWING IS PROTECTED BY COPYRIGHT.
 ALL DIMENSIONS ARE SHOWN IN METRIC.

AUTHOR:

PROJECT TEAM:
DESIGN-BUILDER: PCL, A JOINT VENTURE
ARCHITECTURAL: PARKIN ARCHITECTS LIMITED, JOON LAMARIE PRATTE ARCHITECTS, ADAMSON ASSOCIATES ARCHITECTS, 888 ARCHITECTS OTTAWA INC.
STRUCTURAL: SALAS-OBREN CANADA INC., BOUTHILLET PARISSEAU INC.
MECHANICAL: HJ ANGLIS & ASSOCIATES LTD., SALAS OBREN CANADA INC.
ELECTRICAL: MELVEY & BARRON INTERNATIONAL INC.
CIVIL: WSP CANADA INC.
LANDSCAPE: VERTICUS DESIGN INC., PWP LANDSCAPE ARCHITECTURE
BUILDING CODE: UMCG BUILDING CODE CONSULTANTS LTD.
AUTHOR PROJECT NO.: CA0027758.0-51

STAMP:

DRAWING TITLE:
**PAVEMENT MARKINGS
 AND SIGNAGE - ROAD E**

DRAWN: M. HUNDERMARK
CHECKED: C. GRAHAM
SCALE: AT 47' = 60'
DATE: 2024-02-28

GRAPHIC SCALE:
 1:250
 0m 5m 10m 20m
DRAWING NO.: T6-604
REV NO.: 09

File Number:
 D07-12-26-0008 (Revision)
 D07-12-23-0168 (Original)
 Plan Number: 19424