


Legend

- EXISTING GROUND ELEVATION
- EXISTING WATERMAIN
- EXISTING VALVE AND VALVE BOX
- EXISTING VALVE CHAMBER
- EXISTING REDUCER
- EXISTING FIRE HYDRANT
- EXISTING SANITARY H&A AND SEWER
- EXISTING STORM H&A AND SEWER
- EXISTING CATCHBASIN MANHOLE
- EXISTING CATCHBASIN
- EXISTING GAS MAIN
- EXISTING BELL LINE
- EXISTING ROCKERS
- EXISTING OVERHEAD WIRES
- EXISTING UNDERGROUND HYDRO
- EXISTING TOP OF SLOPE
- EXISTING EDGE OF GRAVEL
- EXISTING DITCH CENTERLINE
- EXISTING EDGE OF ASPHALT
- EXISTING CROWN OF ROAD
- EXISTING GATE LOCATION
- EXISTING BOREHOLE LOCATION
- EXISTING TEST PIT LOCATION
- EXISTING UTILITY POLE LOCATION
- EXISTING ROAD CULVERT LOCATION
- EXISTING GAS VALVE
- EXISTING HYDRO TRANSFORMER
- EXISTING BOLLARD

Notes

- ELEVATION NOTES**
- ELEVATIONS SHOWN ARE GEODETIC AND ARE REFERRED TO THE CGVD28 GEODETIC DATUM.
 - IT IS THE RESPONSIBILITY OF THE USER OF THIS INFORMATION TO VERIFY THAT THE JOB BENCHMARK HAS NOT BEEN ALTERED OR DISTURBED AND THAT ITS RELATIVE ELEVATION AND DESCRIPTION AGREES WITH THE INFORMATION SHOWN ON THIS DRAWING.
- BEARINGS ARE GRID, DERIVED FROM CAN-NET 2016 REAL TIME NETWORK GPS OBSERVATIONS, MTM ZONE 9 (76°30' WEST LONGITUDE) NAD-83 (CSRS(2010)).

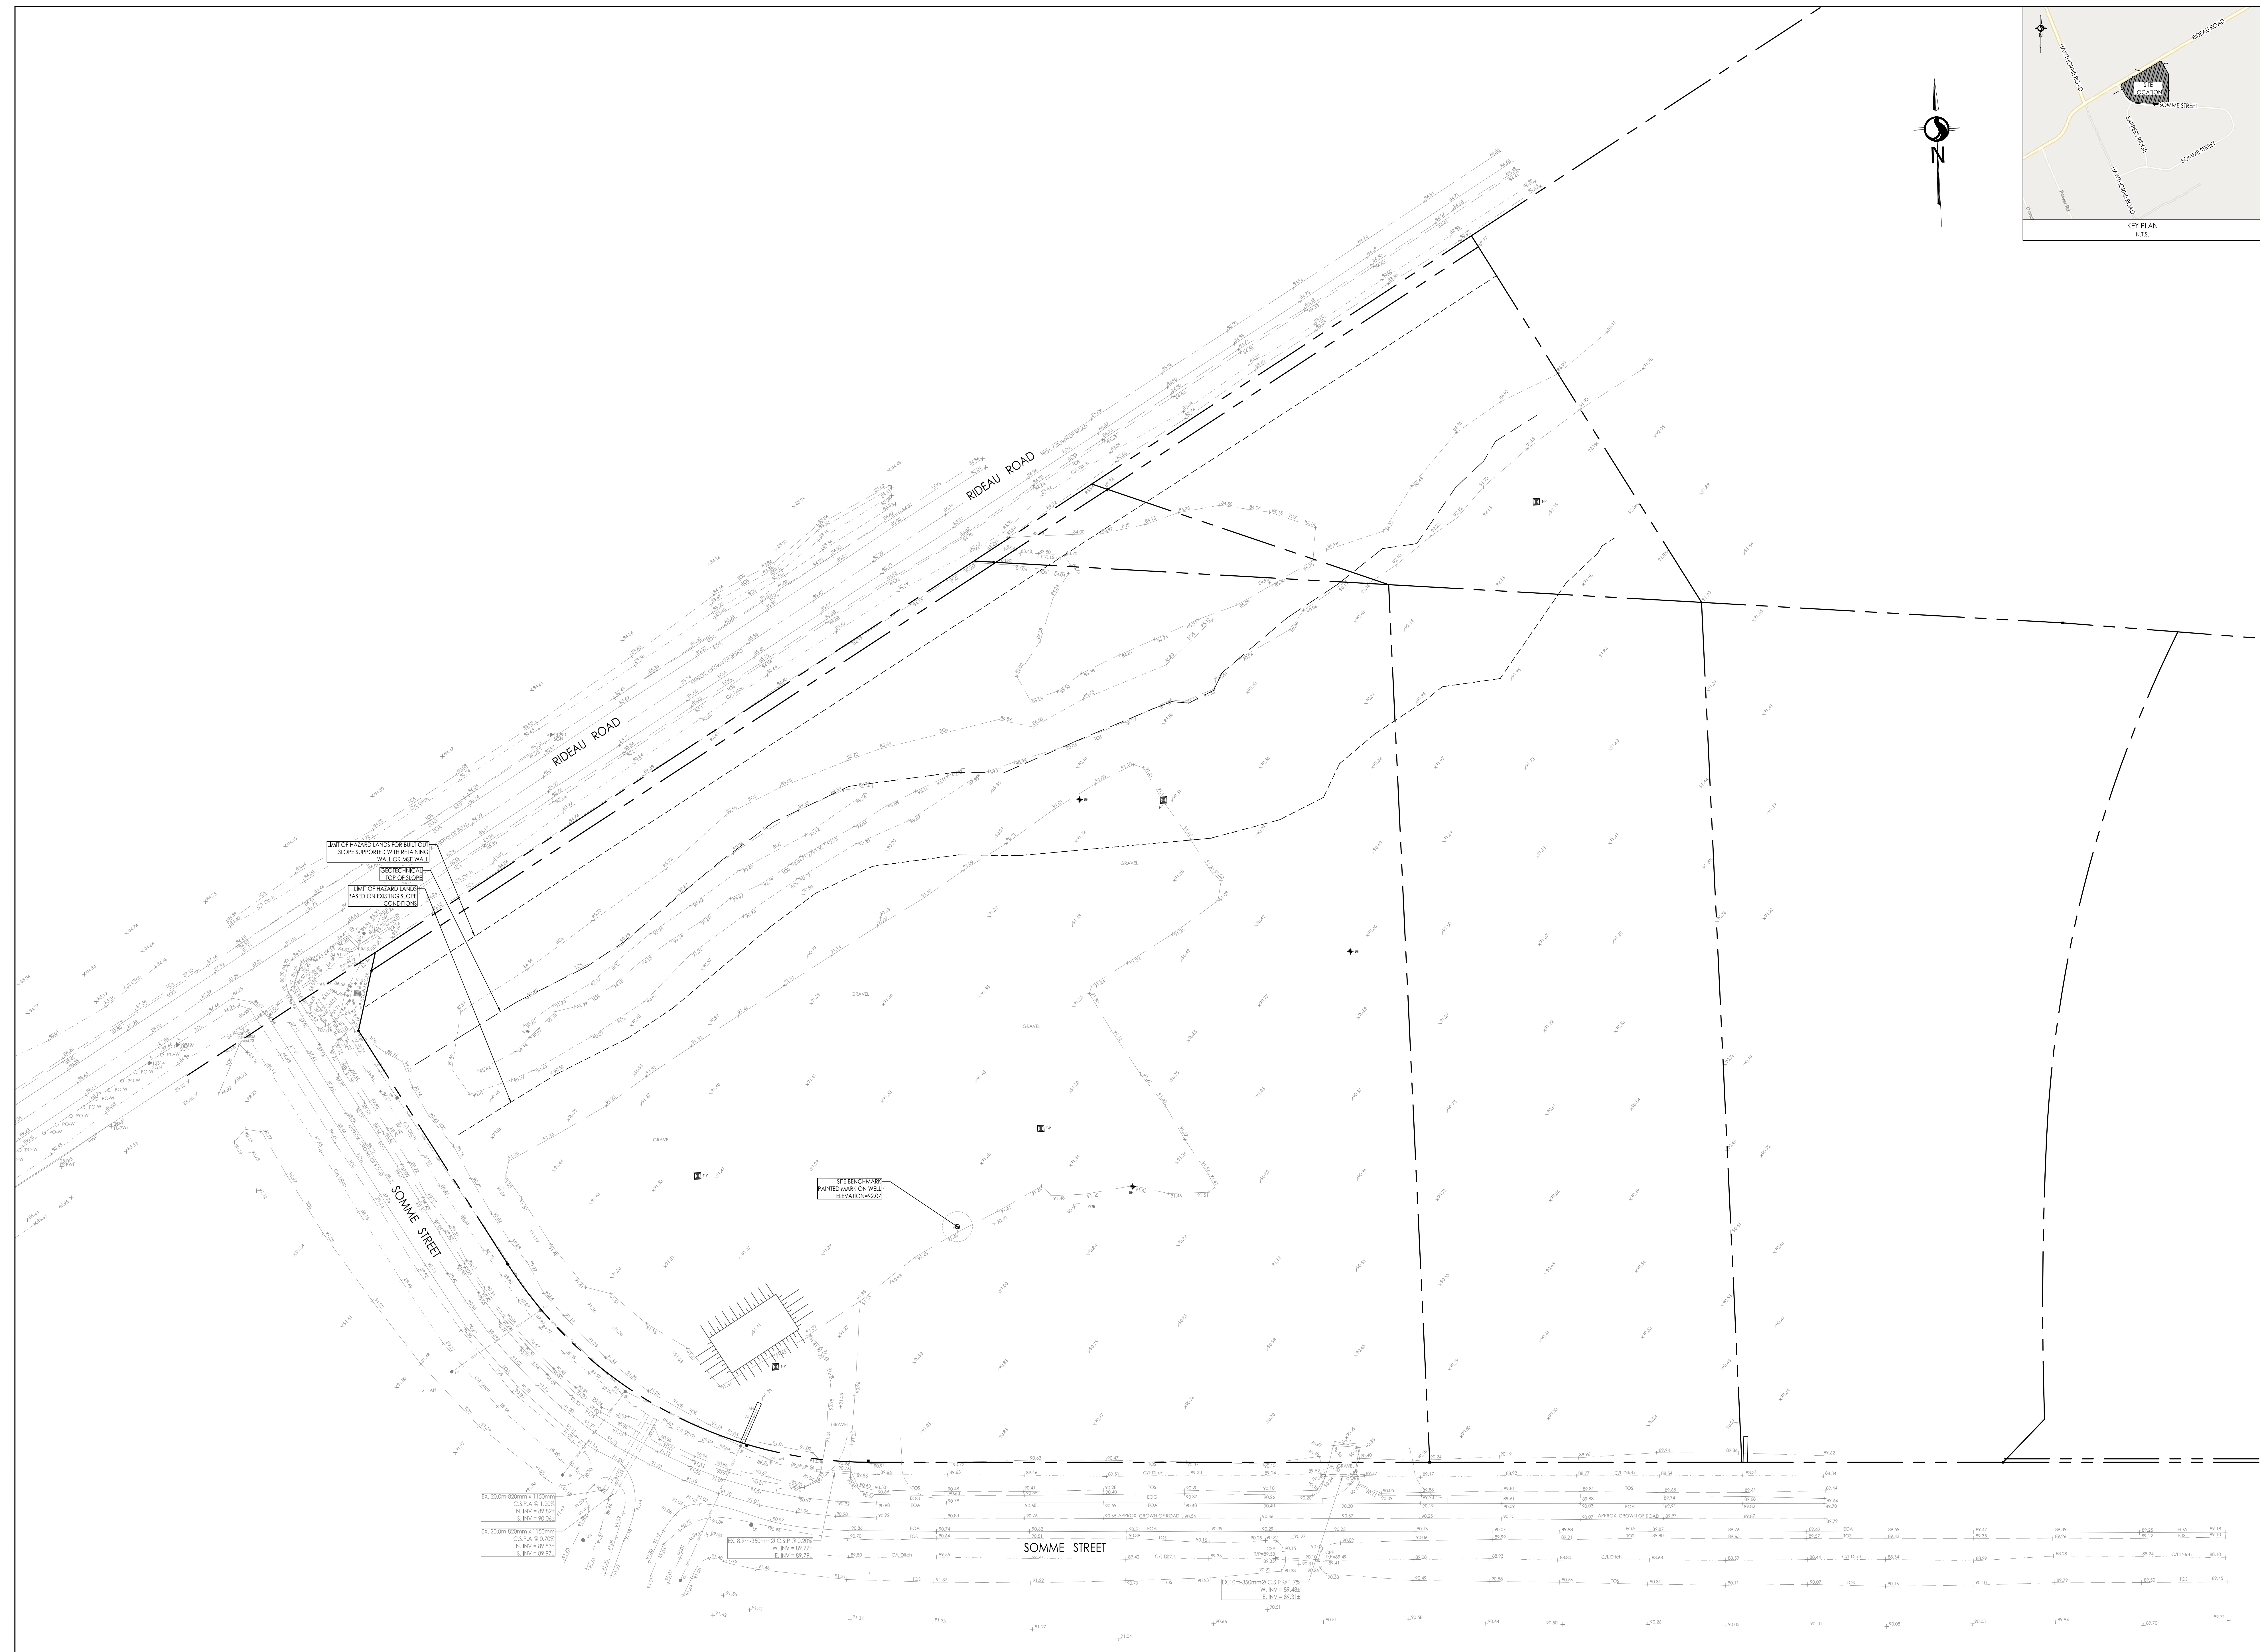

EX 20.0m x 30.0m x 11.000m
 C.S.P.A. @ 1:200
 N. REV. - 89.02.01
 D. REV. - 89.02.02

EX 10.0m x 30.0m x 11.000m
 C.S.P.A. @ 0.75%
 N. REV. - 89.02.01
 S. REV. - 89.02.02

Rev	By	App'd	Date
1	M.S.	PA	26.04.09
2	M.S.	PA	25.08.02
3	M.S.	PA	25.08.02
4	M.S.	PA	25.07.03
5	M.S.	PA	25.07.03



Client/Project
 W. O. Stinson & Son Ltd.
 Albion Road Property
 VEHICLE YARD SERVICE BUILDING
 301 SOMME STREET
 OTTAWA, ON, CANADA

Title
 EXISTING CONDITIONS PLAN

Project No. 160402138	Scale 1:500	Sheet 2 of 9
Drawing No.	Sheet	Revision EX-1