



**Plan Legend**

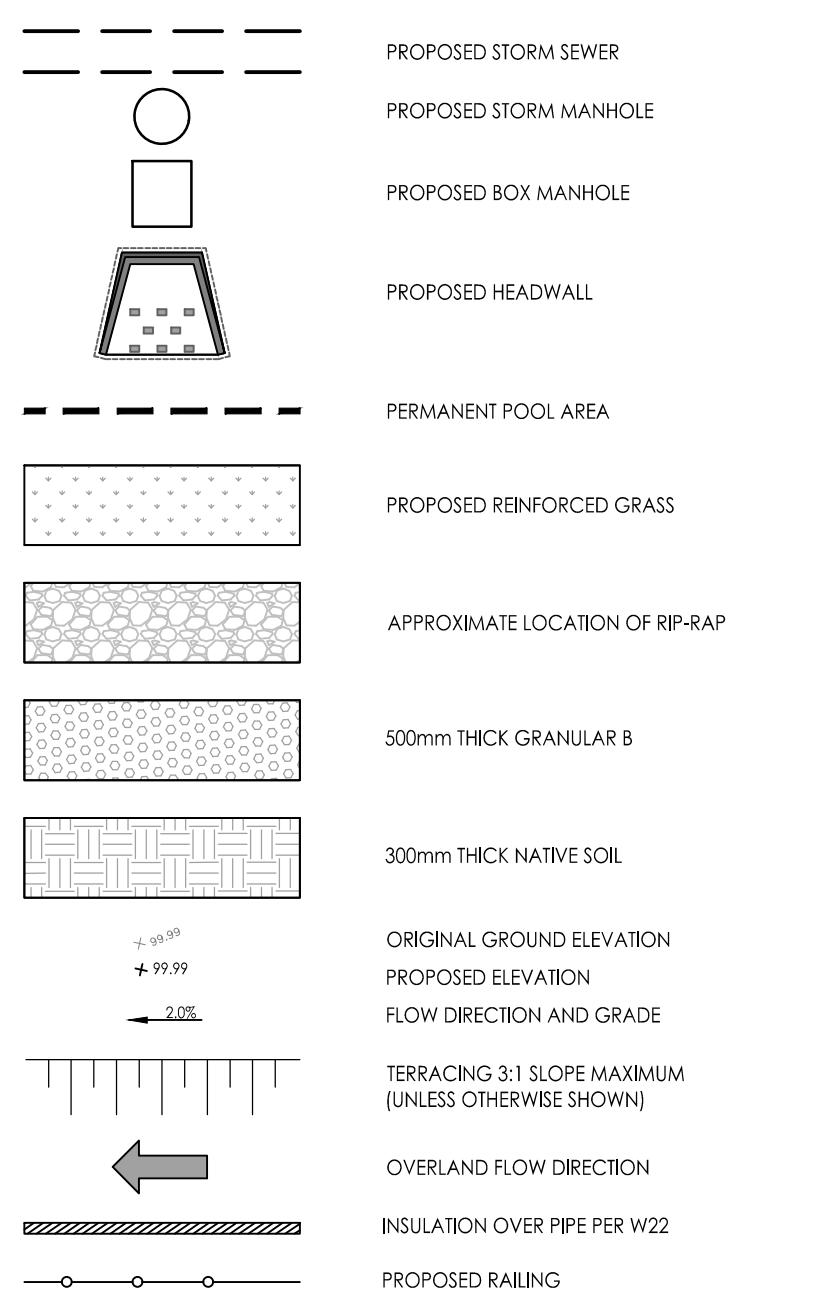

**Sections Legend**

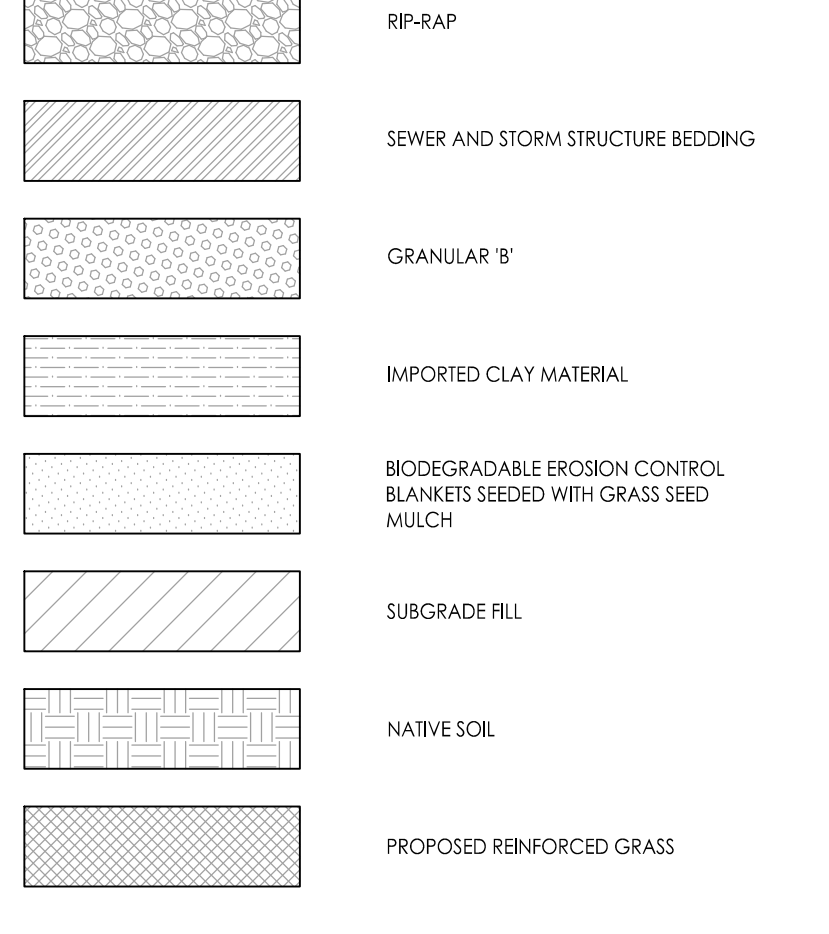


NO.	REVISION	DATE	BY	APP'D.
1	REVISED PER CITY COMMENTS	M.S.	PA	26.04.09
2	ISSUED FOR REVIEW	M.S.	PA	25.08.02




Client/Project  
W.O. Stinson & Son Ltd.  
Albion Road Property  
VEHICLE YARD SERVICE BUILDING  
301 SOMME STREET  
OTTAWA, ON, CANADA

Title  
POND SERVICING, GRADING  
AND SECTIONS


Project No. 160402138 Scale  
Drawing No. 160402138 Sheet PD-1 Revision 7 of 9 1

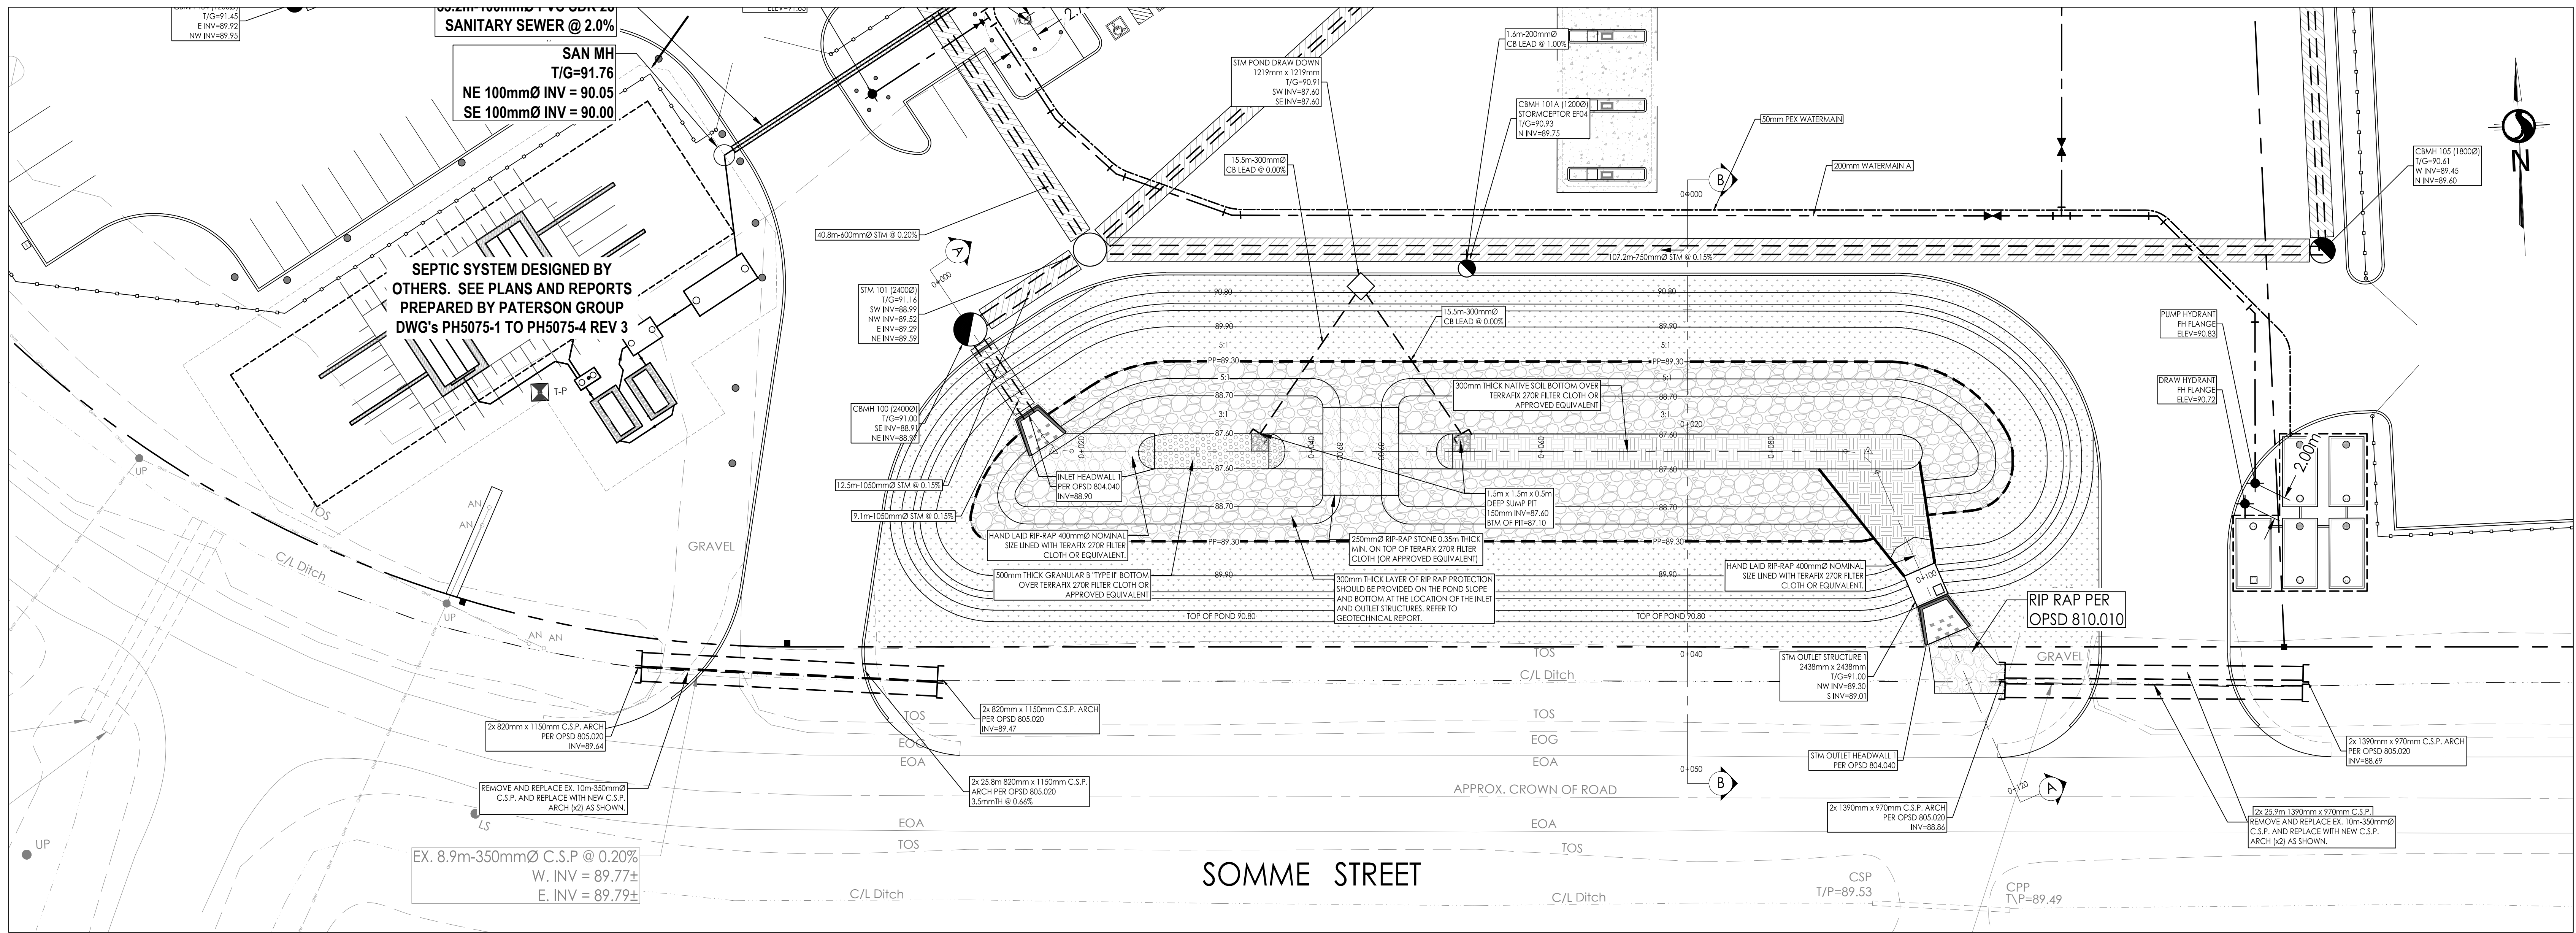

PLAN VIEW  
SWM POND  
Scale: 1:250

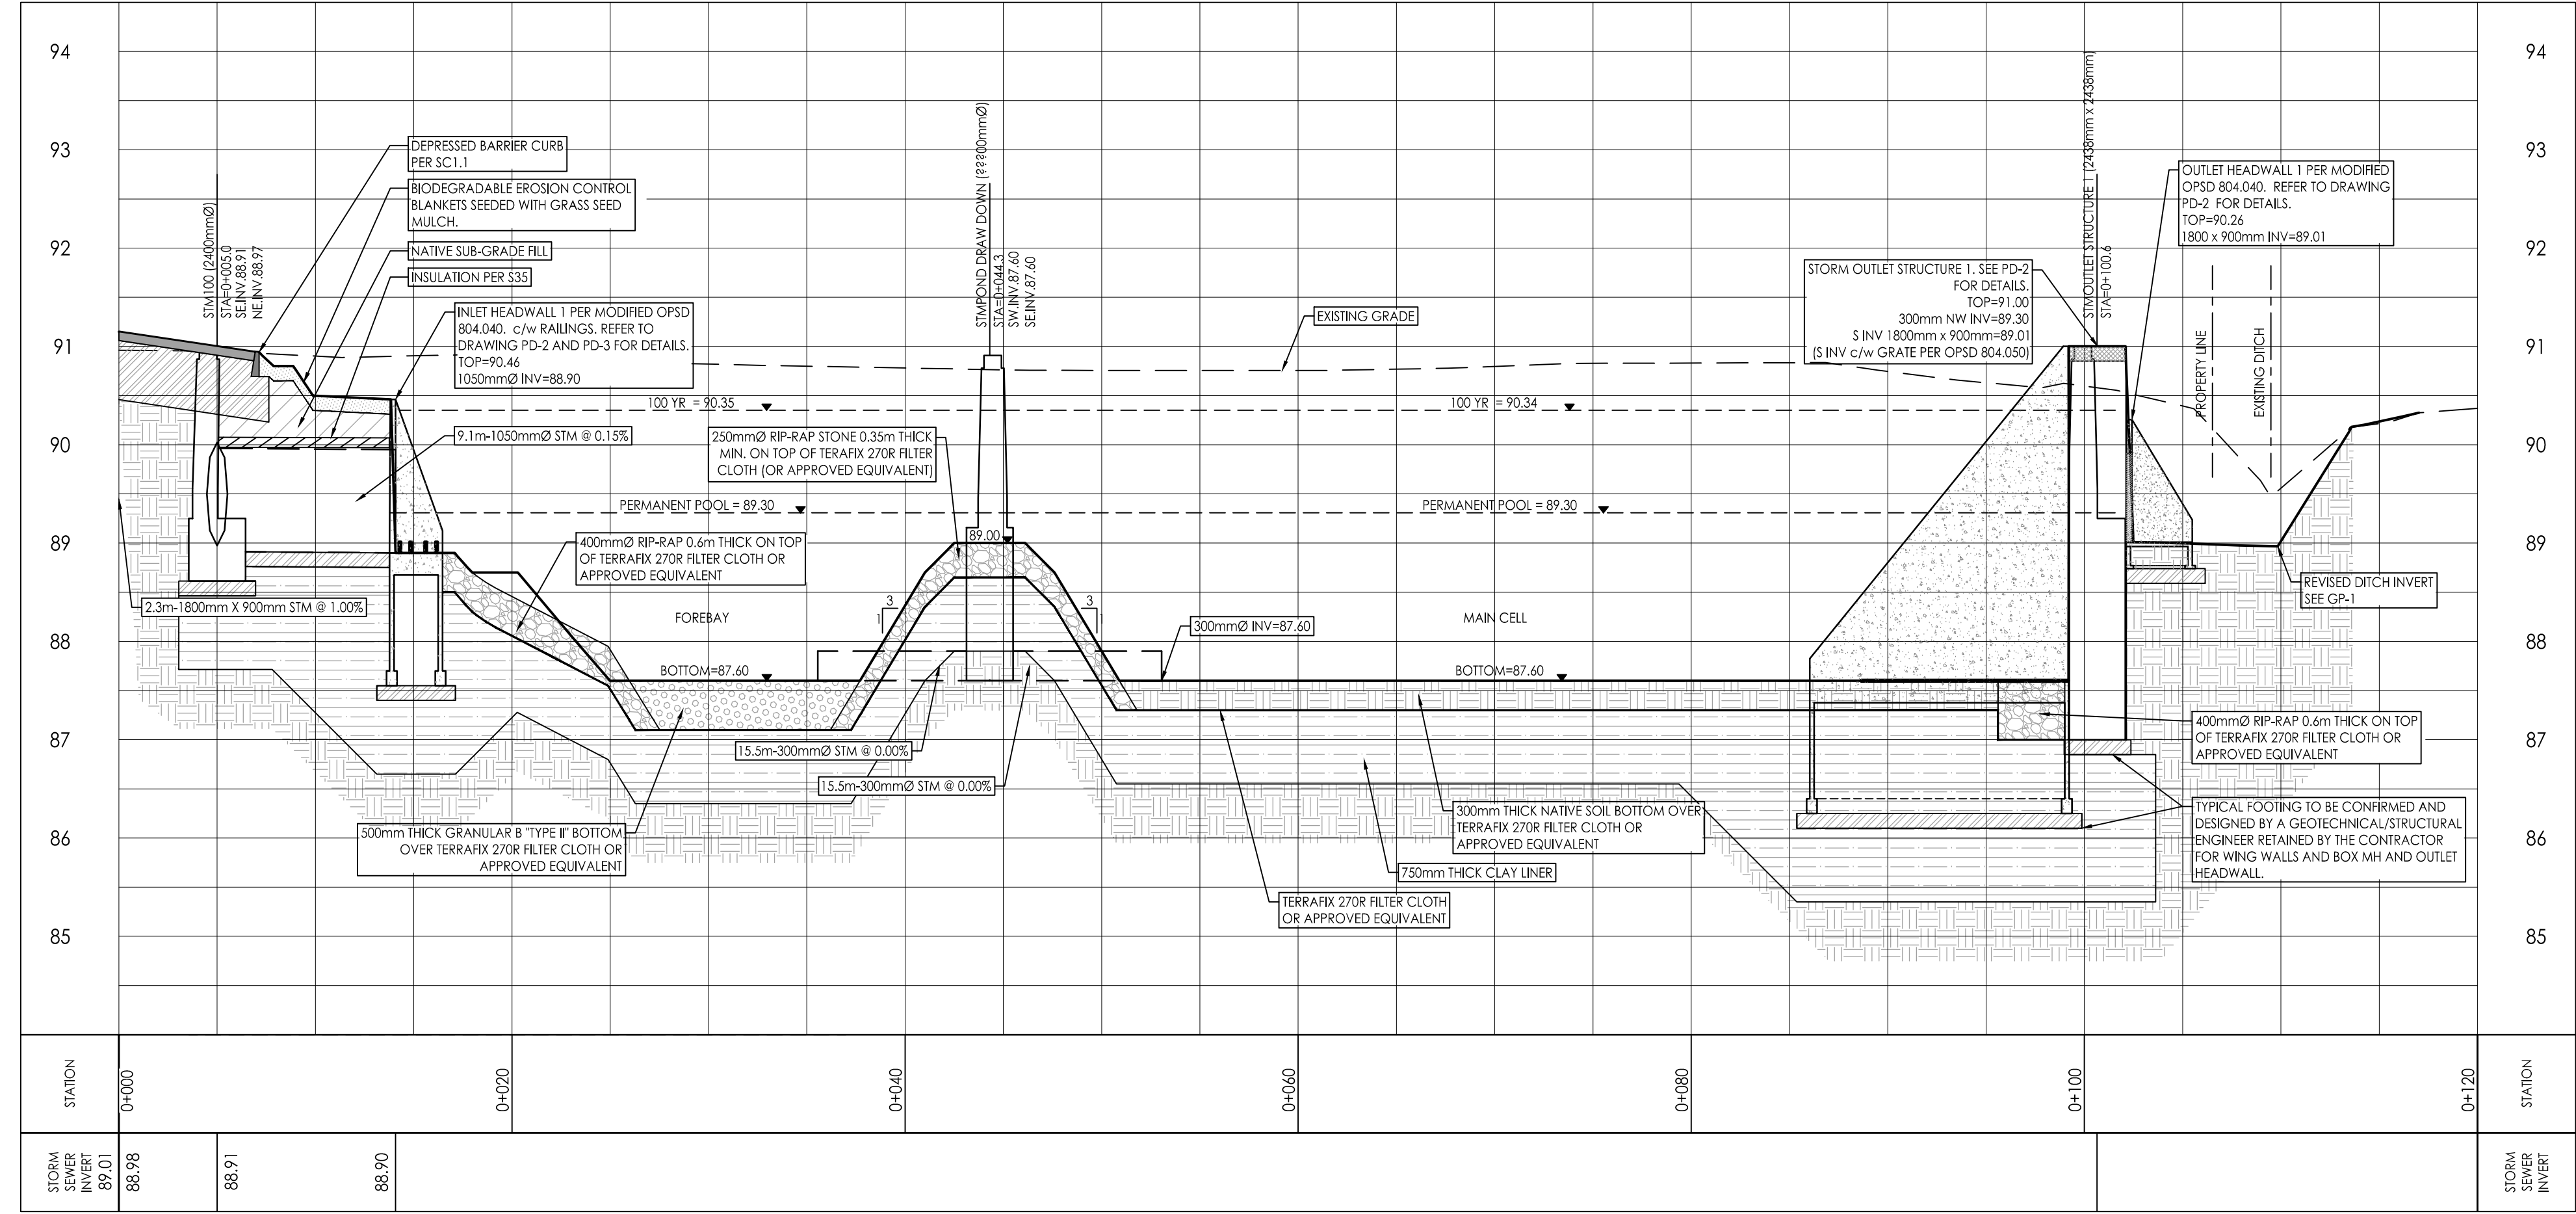

SECTION A-A  
INLET TO OUTLET  
Scale: 1:250

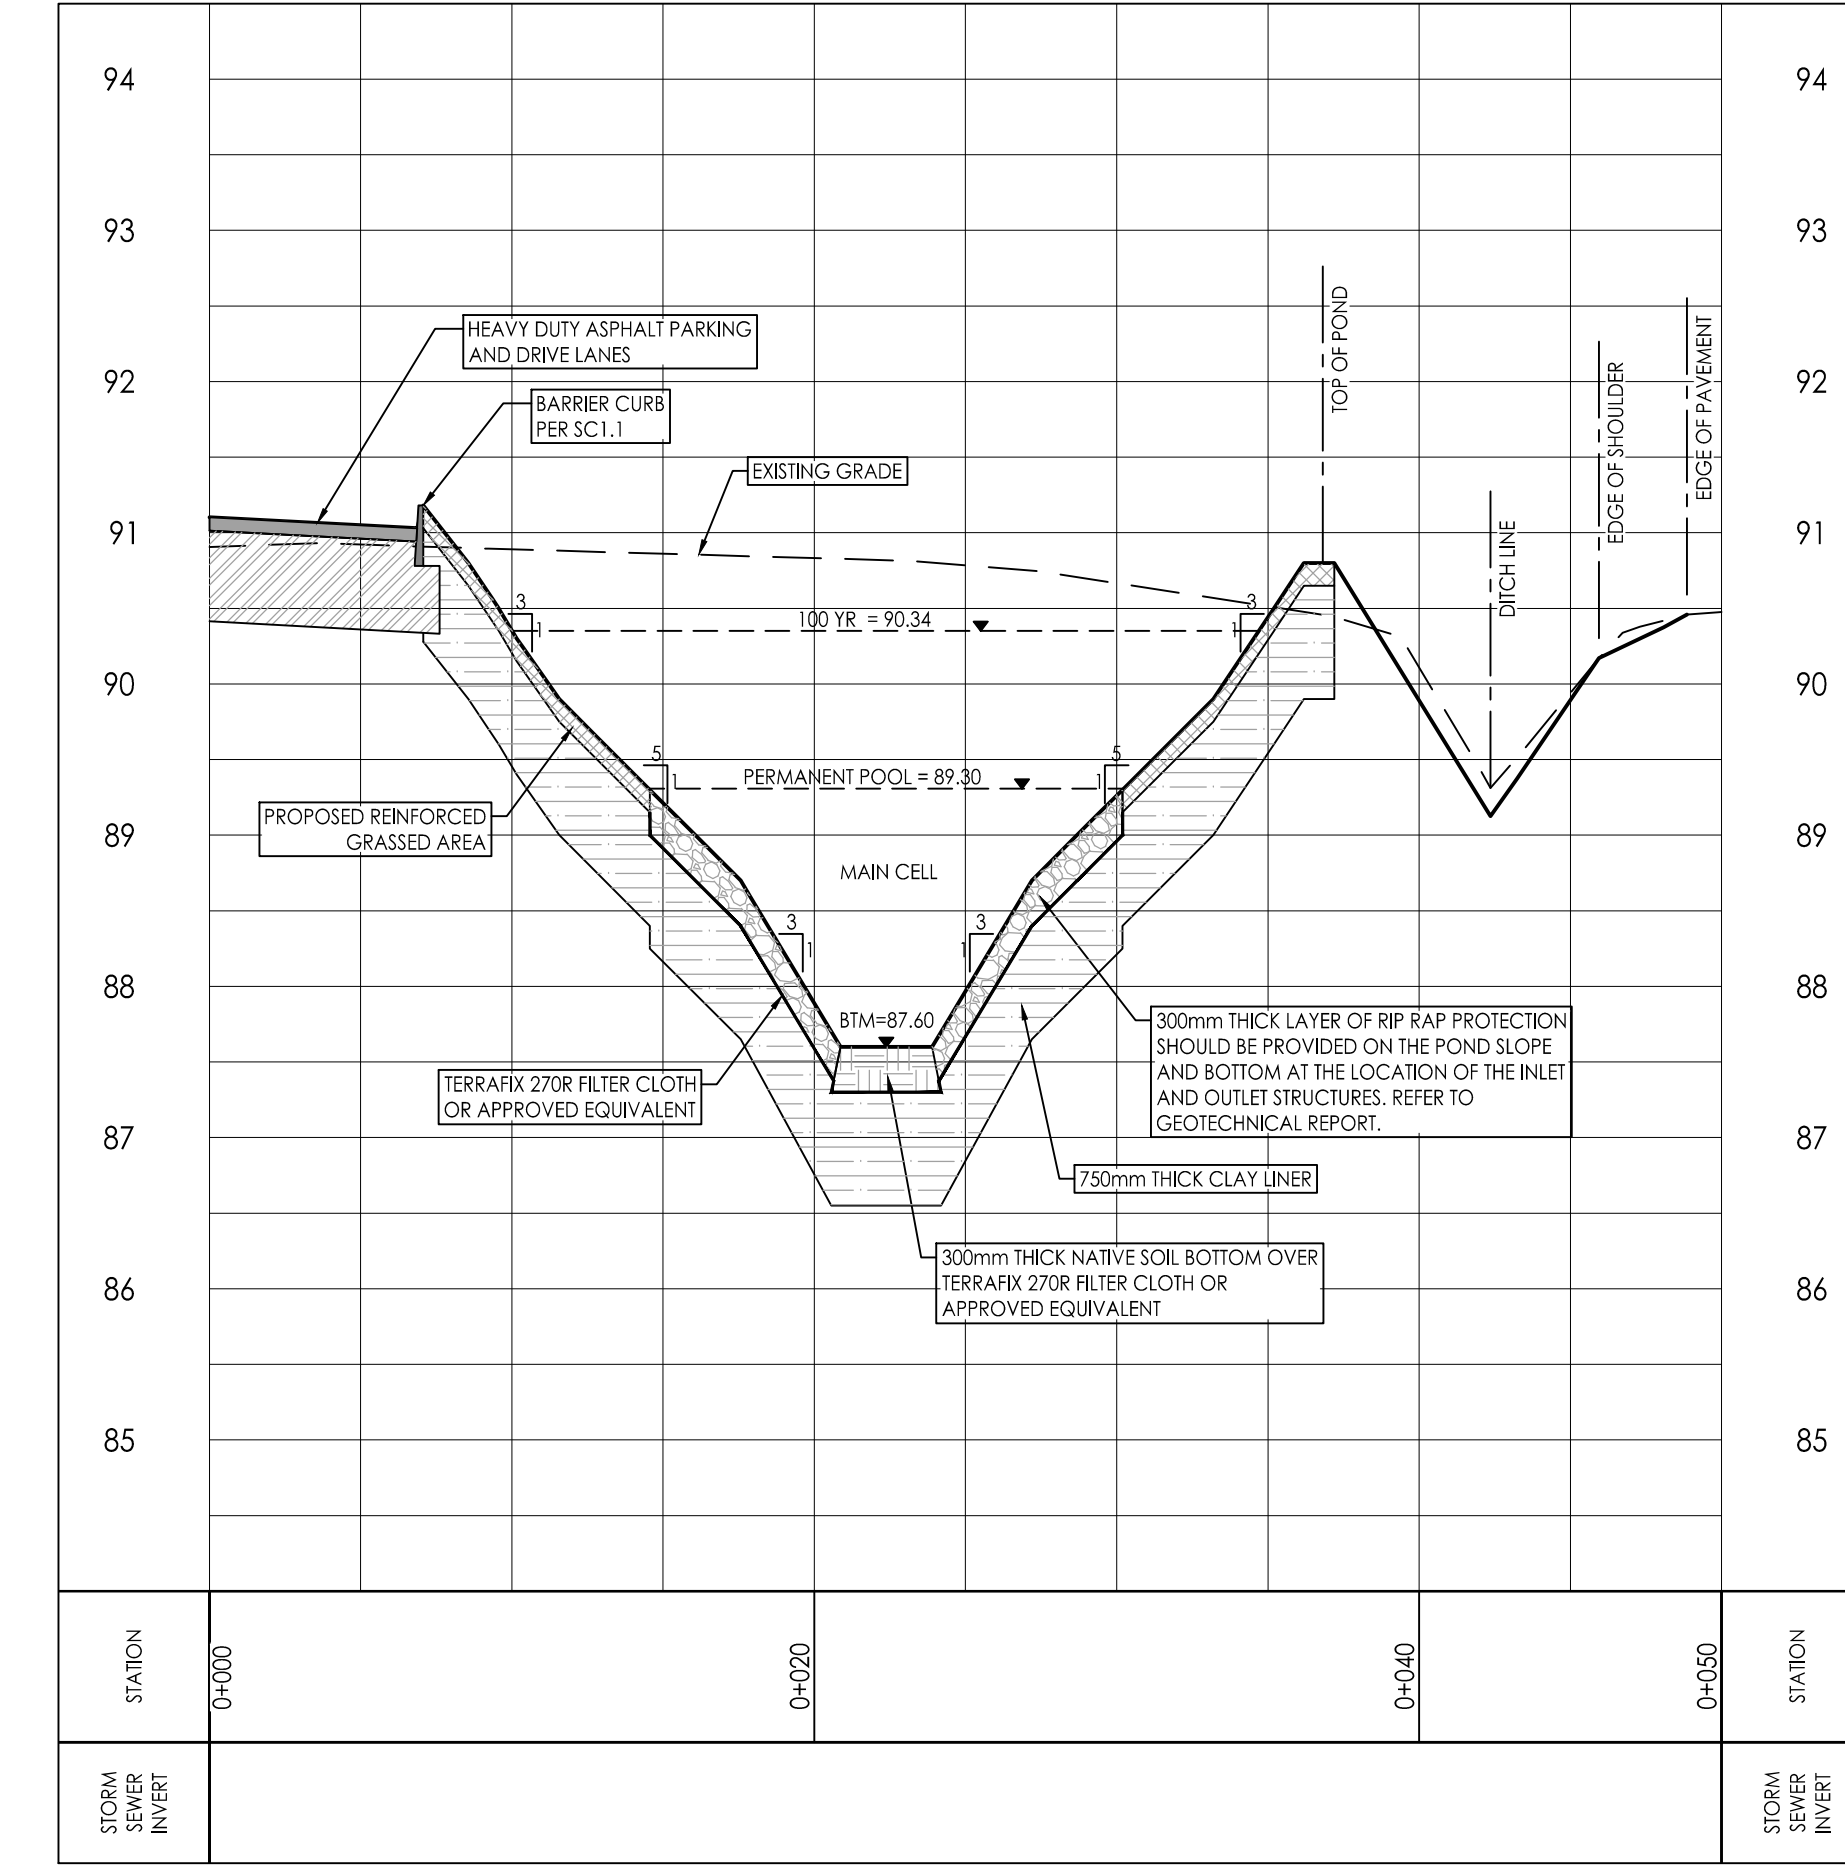

SECTION B-B  
MAIN CELL  
Scale: 1:250