

LEGEND

- FLL FIRST FLOOR ELEVATION
- PROPERTY LINE
- CB CATCH BASIN
- CI CURB INLET CATCH BASIN
- MH STORM MANHOLE
- CB/MH CATCH BASIN/MANHOLE
- MH SANITARY MANHOLE
- VC VALVE CHAMBER
- FH FIRE HYDRANT
- EXISTING GRADE ELEVATION
- 150mm BARRIER CURB
- D.C. DEPRESSED CURB
- LIGHT DUTY REHABILITATED ASPHALT PAVEMENT
- HEAVY DUTY REHABILITATED ASPHALT PAVEMENT
- NEW LIGHT DUTY ASPHALT PAVEMENT
- NEW HEAVY DUTY ASPHALT PAVEMENT
- CONCRETE
- LANDSCAPE

KEY PLAN




No.	DATE	REVISION
3	APR 9-26	RE-ISSUED FOR APPROVAL
2	DEC 17-25	ISSUED FOR APPROVAL
1	DEC 15-25	ISSUED FOR COORDINATION

D. B. GRAY ENGINEERING INC.
 Professional Engineering & Planning - Storm & Sanitary Services - Hydroinformatics
 700 Long Point Circle
 Ottawa, Ontario K1H 8L9
 613-425-8044
 d.gray@dbgrayengineering.com

PROPOSED TIM HORTONS
 2300 BANK STREET
 OTTAWA, ONTARIO

EROSION & SEDIMENT CONTROL PLAN

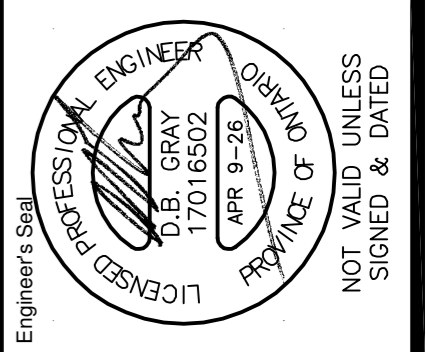

Drawn: D.B.G. 1:200
 H. Scale: 1:200
 V. Scale: 1:200
 Date: DEC 15-25
 Job No.: 25051

Drawing No.: **C-4**
 of **6**



REFER TO NOTES & DETAILS ON DRAWINGS C-4

CONCESSION 3 (RIDEAU FRONT) (GLOUCESTER)

LOT 5

CONCESSION 3 (RIDEAU FRONT) (GLOUCESTER)

