


LEGEND

FFL	FIRST FLOOR ELEVATION
---	PROPERTY LINE
CB	CATCH BASIN
CI	CURB INLET CATCH BASIN
MH	STORM MANHOLE
CB/MH	CATCH BASIN/MANHOLE
MH	SANITARY MANHOLE
VC	VALVE CHAMBER
FH	FIRE HYDRANT
CS	CURB STOP & STANDPOST
VB	VALVE & VALVE BOX
(M)	WATER METER
(R)	REMOTE WATER METER
SAN	SANITARY SEWER
ST	STORM SEWER
WS/MM	WATER SERVICE/WATERMAIN
SPL	SPRINGLINE OF PIPE
INV	INVERT OF PIPE
---	EXISTING GRADE ELEVATION

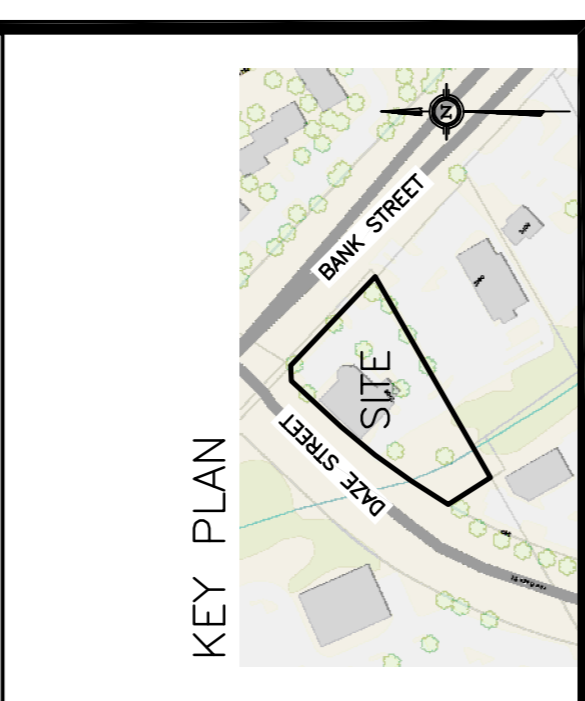

No.	DATE	REVISION
3	APR 9-26	RE-ISSUED FOR APPROVAL
2	DEC 17-25	ISSUED FOR APPROVAL
1	DEC 15-25	ISSUED FOR COORDINATION

D. B. GRAY ENGINEERING INC.
 Professional Engineers & Planners - Ontario & Alberta
 700 Long Point Circle
 Ottawa, Ontario K1G 0A6
 Tel: 613-425-8044
 Fax: 613-425-8044
 Email: d.gray@dbgrayengineering.com

Project
PROPOSED TIM HORTONS
2300 BANK STREET
 OTTAWA, ONTARIO



Drawing Title
**EXISTING CONDITIONS,
 REMOVALS &
 ABANDONMENT PLAN**

Engineer's Seal

Drawn: D.B.G. 1:200
 H. Scale: 1:200
 V. Scale: 1:200
 Date: DEC 15-25
 Job No.: 25051

Drawing No.: **C-2**
 of **6**

NOT VALID UNLESS SIGNED & DATED

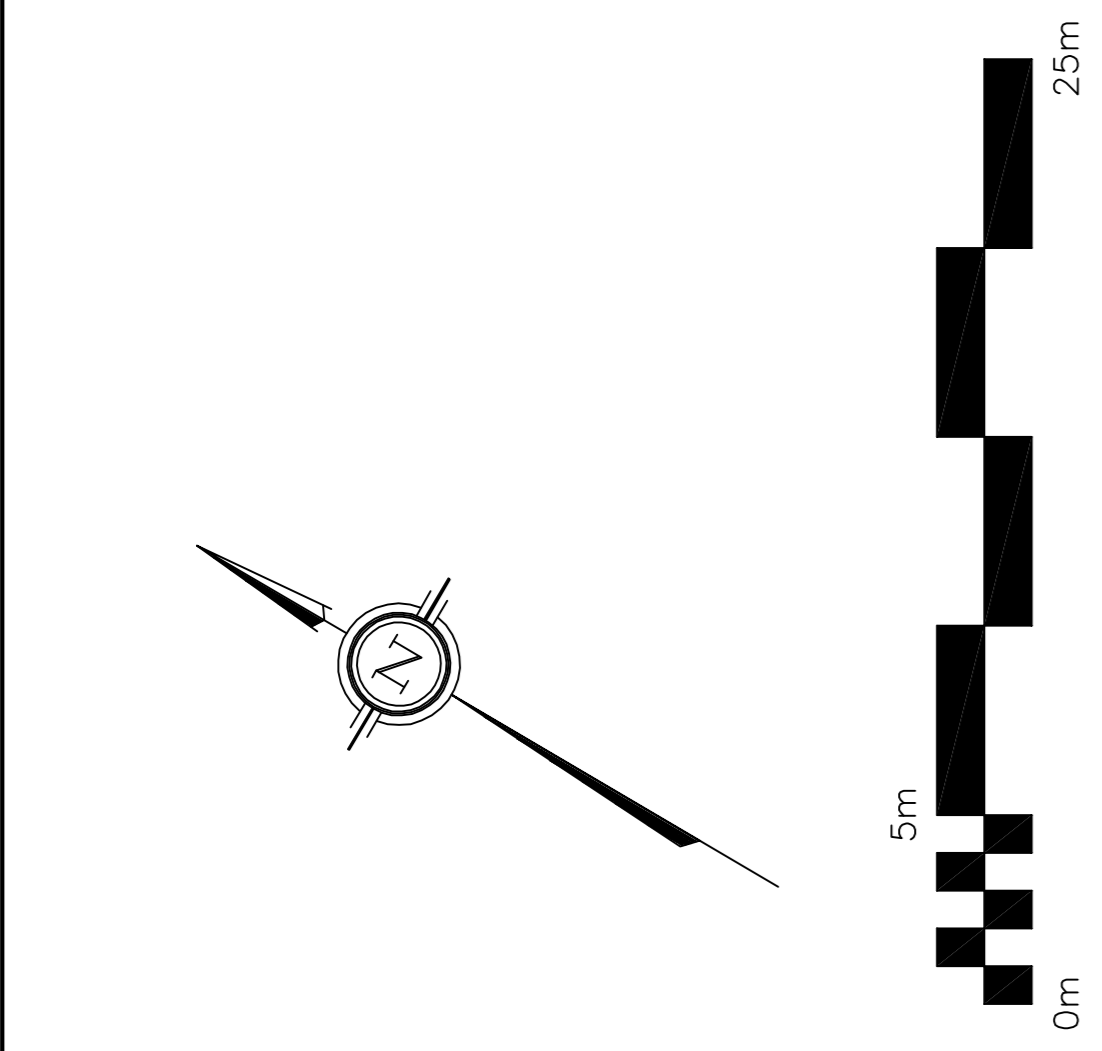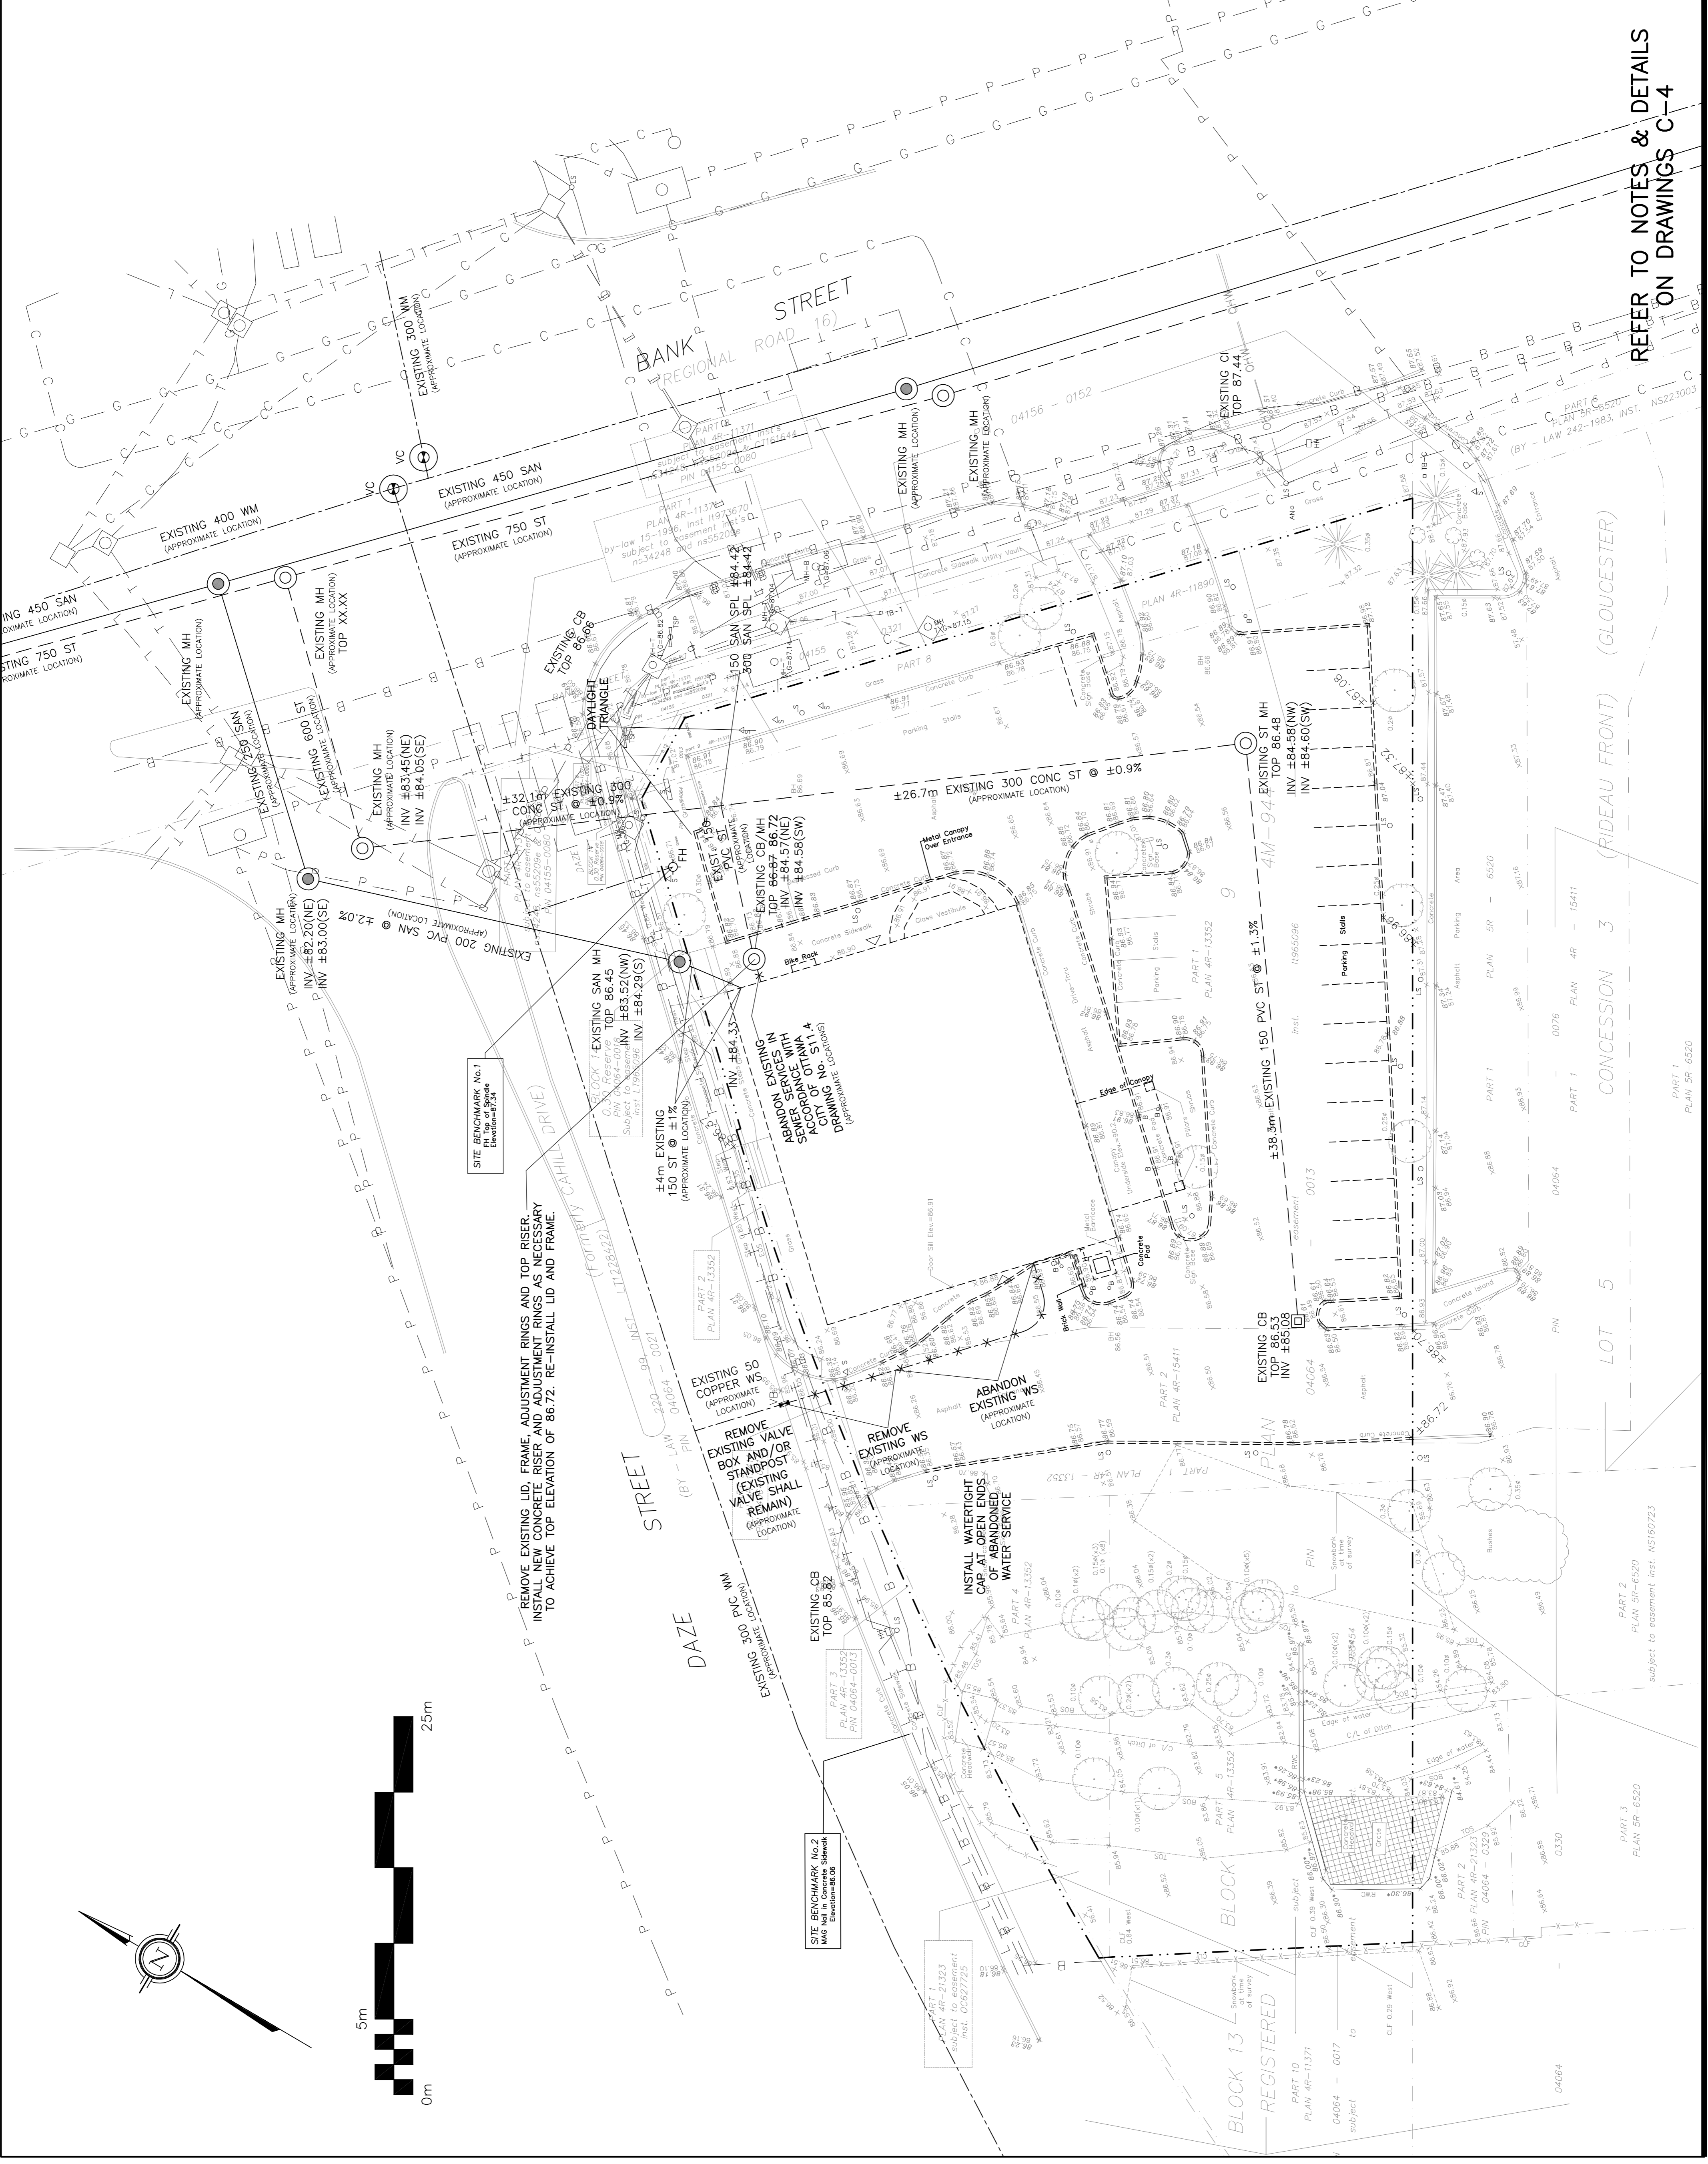

REFER TO NOTES & DETAILS
 ON DRAWINGS C-4

CONCESSION 3 (RIDEAU FRONT) (GLOUCESTER)

LOT 5

BLOCK 13 REGISTERED