

LEGEND

FFL	FINISHED FLOOR ELEVATION
TOP	TOP OF FOUNDATION
BFL	BASEMENT FLOOR ELEVATION
USF	UNDERSIDE OF FOOTING
---	PROPERTY LINE
CB	CATCH-BASIN
MH	STORM MANHOLE
MH	SANITARY MANHOLE
FH	FIRE HYDRANT
FDC	FIRE DEPARTMENT CONNECTION
VB	VALVE & VALVE BOX
SAN	SANITARY SEWER
ST	STORM SEWER
WS/WM	WATER SERVICE/WATERMAIN
SPL	SPRINGLINE
INV	INVERT
U/S	UNDERSIDE
---	EXISTING ELEVATION



No.	DATE	REVISION
2	FEB 19-25	ISSUED FOR APPROVAL
1	JAN 15-25	ISSUED FOR COORDINATION


D. B. GRAY ENGINEERING INC.
 Structural Management Consulting & Planning | Storm & Sanitary Services | Fire Services
 700 Long Point Circle
 Ottawa, Ontario | d.gray@dbgrayengineering.com | 613-425-8044

Project
PROPOSED 4-STORY APARTMENT BUILDING
83-91 SWEETLAND AVENUE
 OTTAWA, ONTARIO

Drawing Title
EXISTING CONDITIONS & REMOVALS & ABANDONMENTS

Engineer's Seal

 Drawn: D.B.G. | H. Scale: 1:100
 V. Scale: | Date: DEC 12-24
 Job No.: 24123
 Drawing No.: **C-2** of **8**
 NOT VALID UNLESS SIGNED & DATED

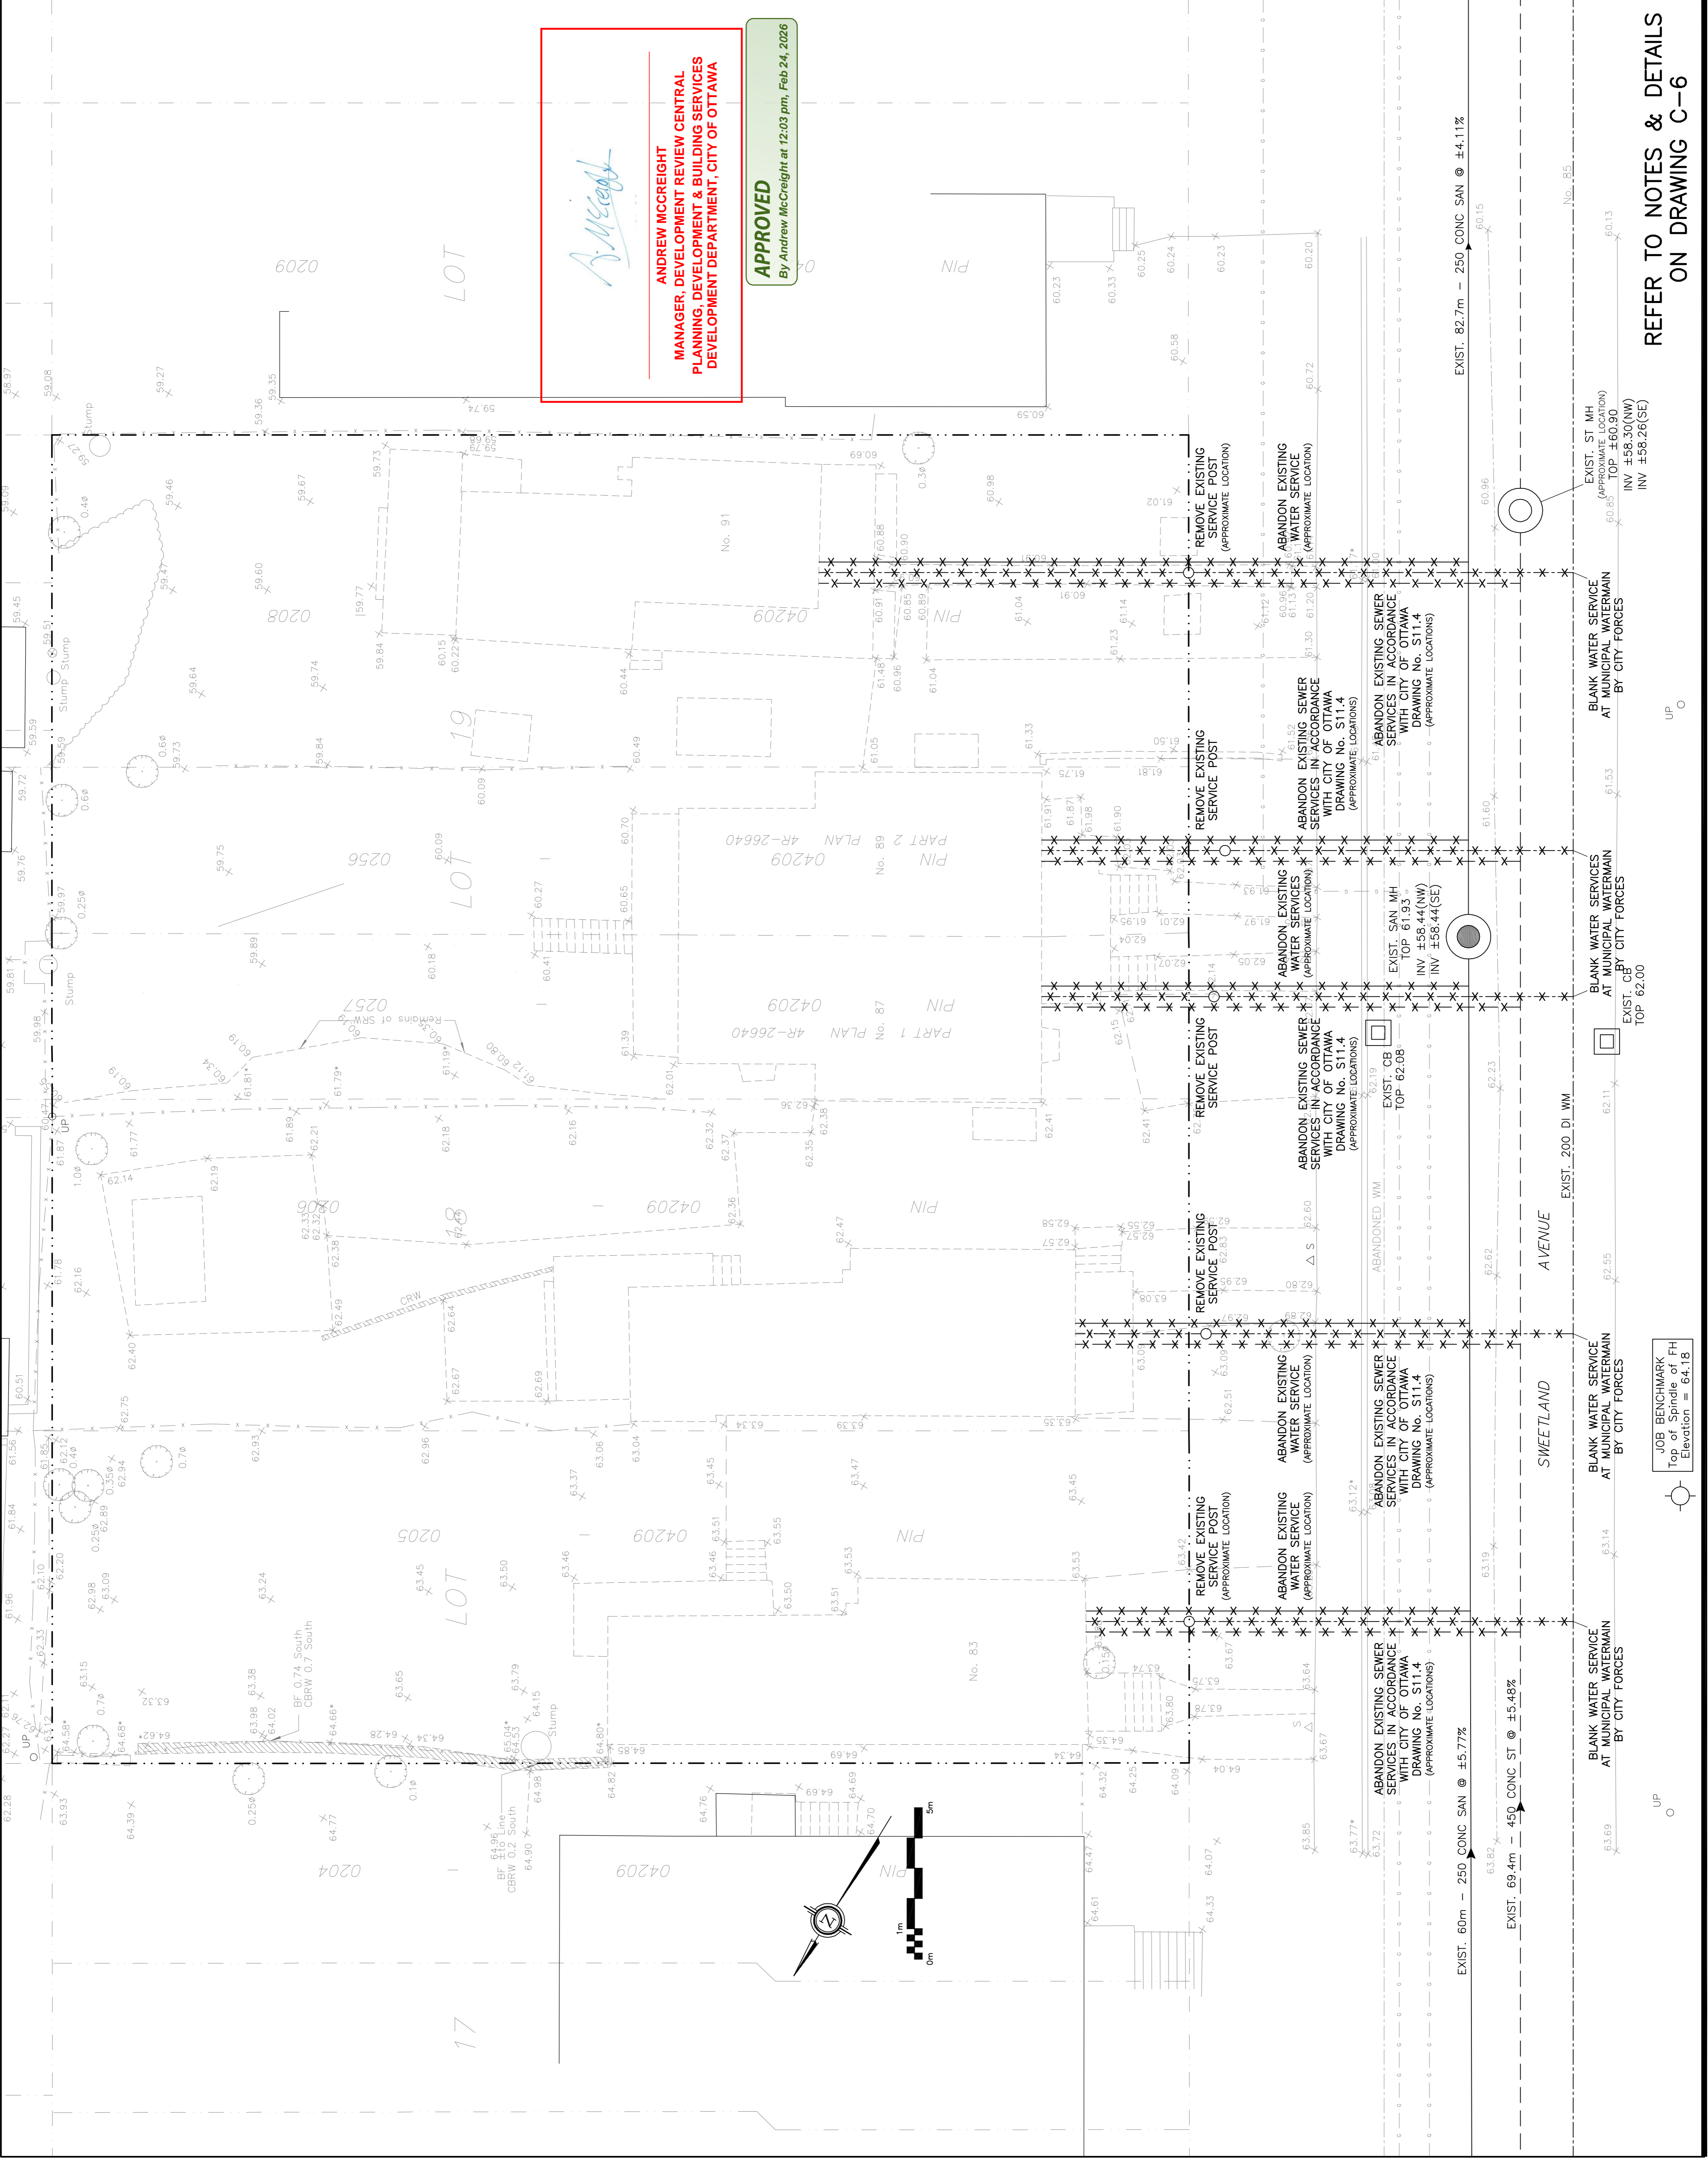

REFER TO NOTES & DETAILS
 ON DRAWING C-6