


REFER TO NOTES, DETAILS & SCHEDULES ON DRAWINGS C-11 & C-12

LEGEND	
FFL	FIRST FLOOR ELEVATION
TOF	TOP OF FOUNDATION
BFL	BASEMENT FLOOR ELEVATION
USF	UNDERSIDE OF FOOTING
---	PROPERTY LINE
CB	CATCH BASIN
MH	STORM MANHOLE
CB/MH	CATCH BASIN/MANHOLE
MH	SANITARY MANHOLE
FH	FIRE HYDRANT
FDC Y	FIRE DEPARTMENT CONNECTION
---	EXISTING GRADE ELEVATION
+99.99	PROPOSED GRADE ELEVATION
2%	EXISTING SLOPE OF GRADE
2%	PROPOSED SLOPE OF GRADE
↑	EMERGENCY OVERLAND FLOW
---	CENTERLINE OF SWALE
---	150mm BARRIER CURB
---	DEPRESSED CURB
---	SILT FENCE BARRIER
---	GRANULAR PAVEMENT
---	LIGHT-DUTY PAVEMENT
---	HEAVY-DUTY PAVEMENT
---	LANDSCAPE

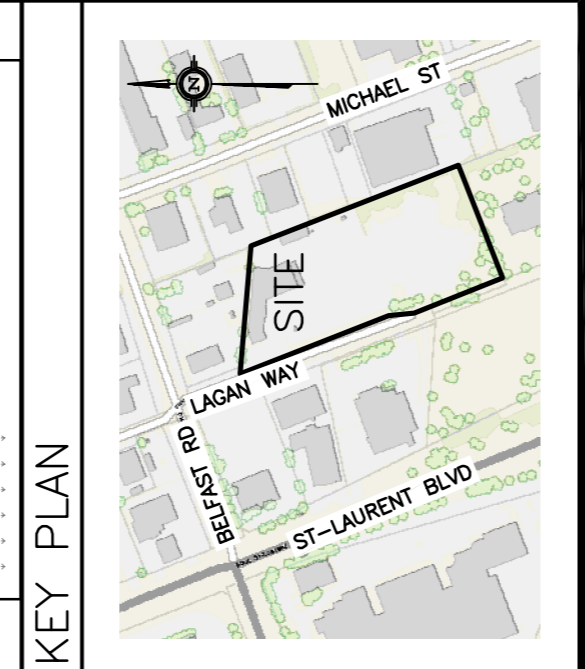

No.	DATE	REVISION
3	APR 7-26	RE-ISSUED FOR APPROVAL
2	DEC 16-25	ISSUED FOR APPROVAL
1	NOV 13-25	ISSUED FOR COORDINATION

D. B. GRAY ENGINEERING INC.
 Professional Engineers & Architects
 700 Long Point Circle
 Ottawa, Ontario
 613-425-8044
 d.gray@dbgrayengineering.com

Project
PROPOSED DICKIE MOORE RENTALS PROPERTY REDEVELOPMENT
 1547 LAGAN WAY
 OTTAWA, ONTARIO

Drawing Title
EROSION & SEDIMENT CONTROL PLAN
 (SOUTH AREA)

Drawn	D.B.G.
H. Scale	1:200
V. Scale	AS SHOWN
Date	NOV 13-25
Job No.	24022

Engineer's Seal

 NOT VALID UNLESS SIGNED & DATED

Drawing No.
C-9
 of 13

