



REFER TO NOTES, DETAILS & SCHEDULES ON DRAWINGS C-11 & C-12

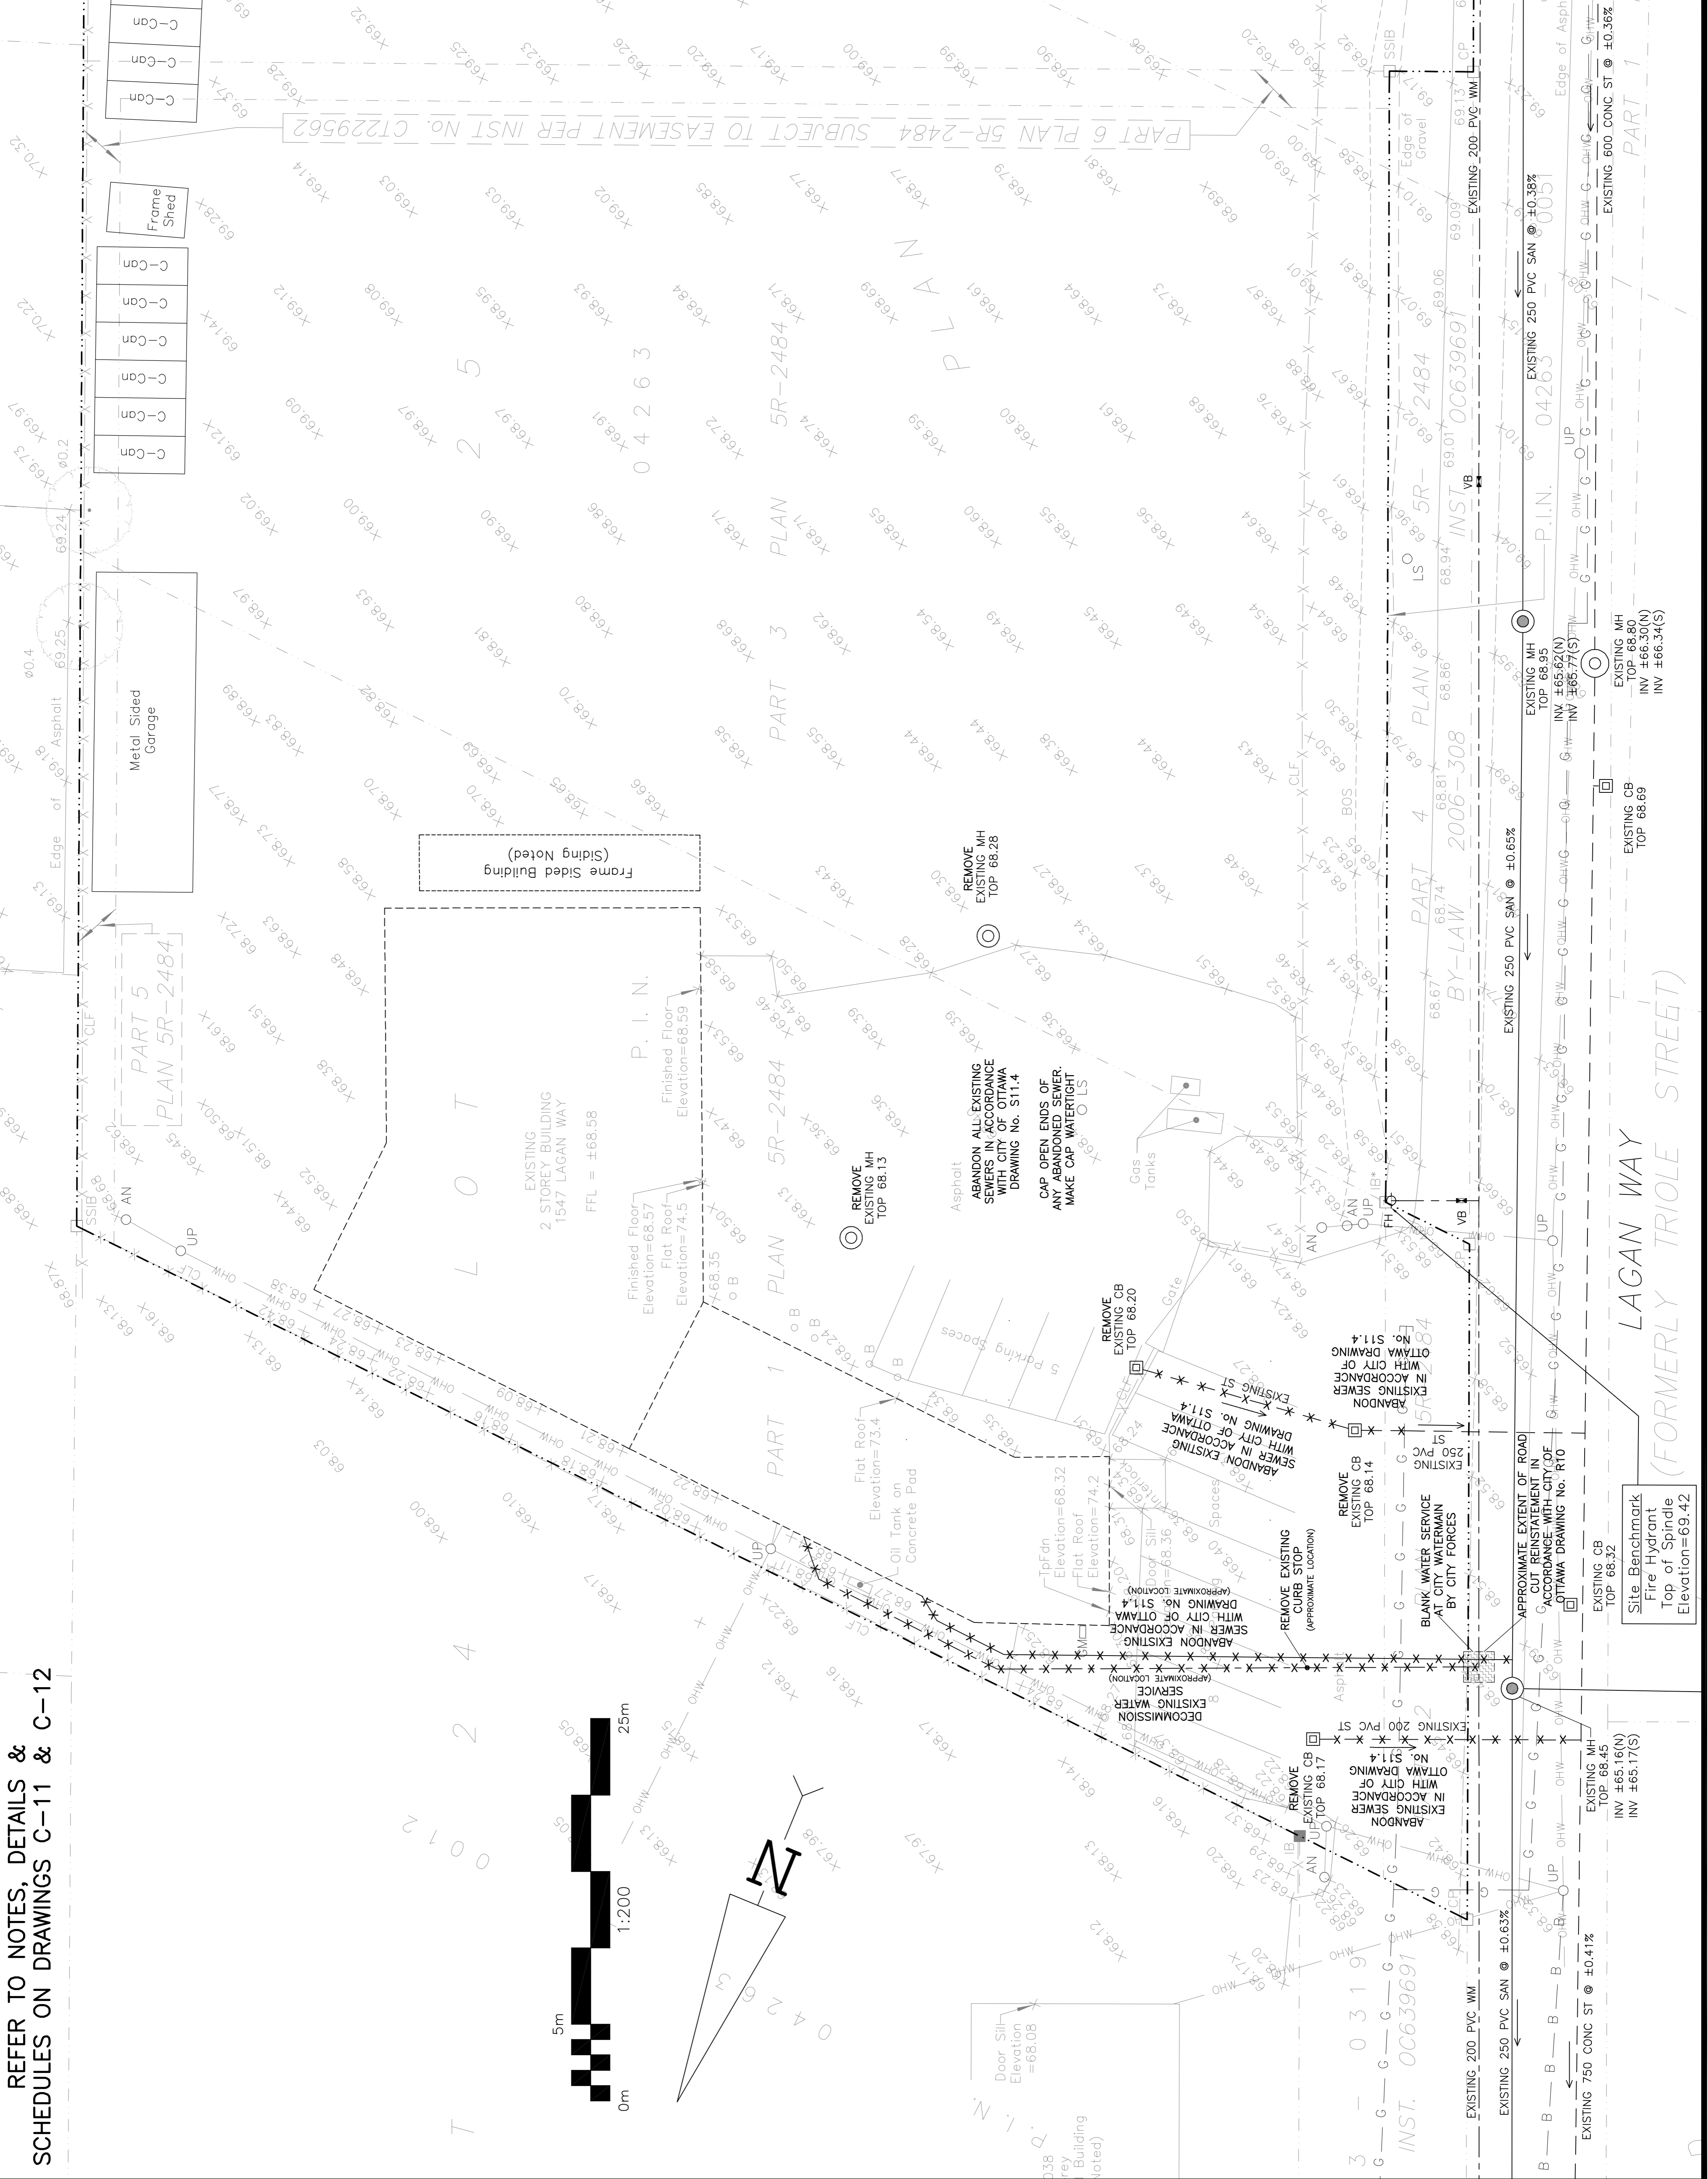

**LEGEND**

FFL	FIRST FLOOR ELEVATION
TOP	TOP OF FOUNDATION
BFL	BASEMENT FLOOR ELEVATION
USF	UNDERSIDE OF FOOTING
---	PROPERTY LINE
CB	CATCH BASIN
MH	STORM MANHOLE
CB/MH	CATCH BASIN/MANHOLE
MH	SANITARY MANHOLE
PH	FIRE HYDRANT
FDC	FIRE DEPARTMENT CONNECTION
CS	CURB STOP & STANDPOST
VB	VALVE & VALVE BOX
⊕	WATER METER
⊖	REMOTE WATER METER
SAN	SANITARY SEWER
ST	STORM SEWER
WS/WM	WATER SERVICE/WATERMAIN
SPL	SPRINGLINE OF PIPE
INV	INVERT OF PIPE
---	CENTERLINE OF SWALE
---	150mm BARRIER CURB
---	DEPRESSED CURB
---	ROAD CUT REINSTATEMENT

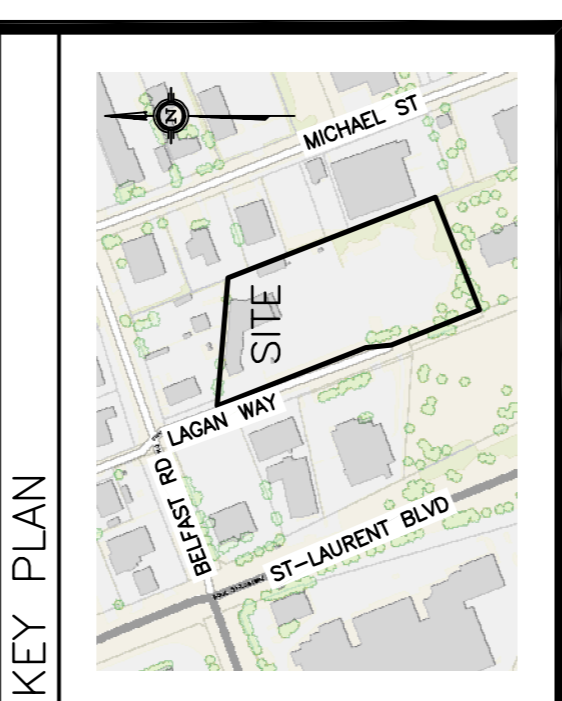

No.	DATE	REVISION
3	APR 7-26	RE-ISSUED FOR APPROVAL
2	DEC 16-25	ISSUED FOR APPROVAL
1	NOV 13-25	ISSUED FOR COORDINATION

**D. B. GRAY ENGINEERING INC.**  
 Structural Management Consulting & Planning • Storm & Sanitary Services • Remediation  
 700 Long Point Circle  
 Ottawa, Ontario  
 d.gray@dbgrayengineering.com  
 613-425-8044

**PROPOSED DICKIE MOORE RENTALS PROPERTY REDEVELOPMENT**  
 1547 LAGAN WAY  
 OTTAWA, ONTARIO

**EXISTING CONDITIONS, REMOVALS & DECOMMISSIONING PLAN**

Engineer's Seal  
 D.B.G.  
 H. Scale 1:200  
 V. Scale 1:200  
 Date NOV 13-25  
 Job No. 24022

**PROFESSIONAL ENGINEER**  
 D.B. GRAY  
 APR 7-25  
 LICENSE OF THE PROVINCE OF ONTARIO

NOT VALID UNLESS SIGNED & DATED

Drawing No. **C-5** of **13**