
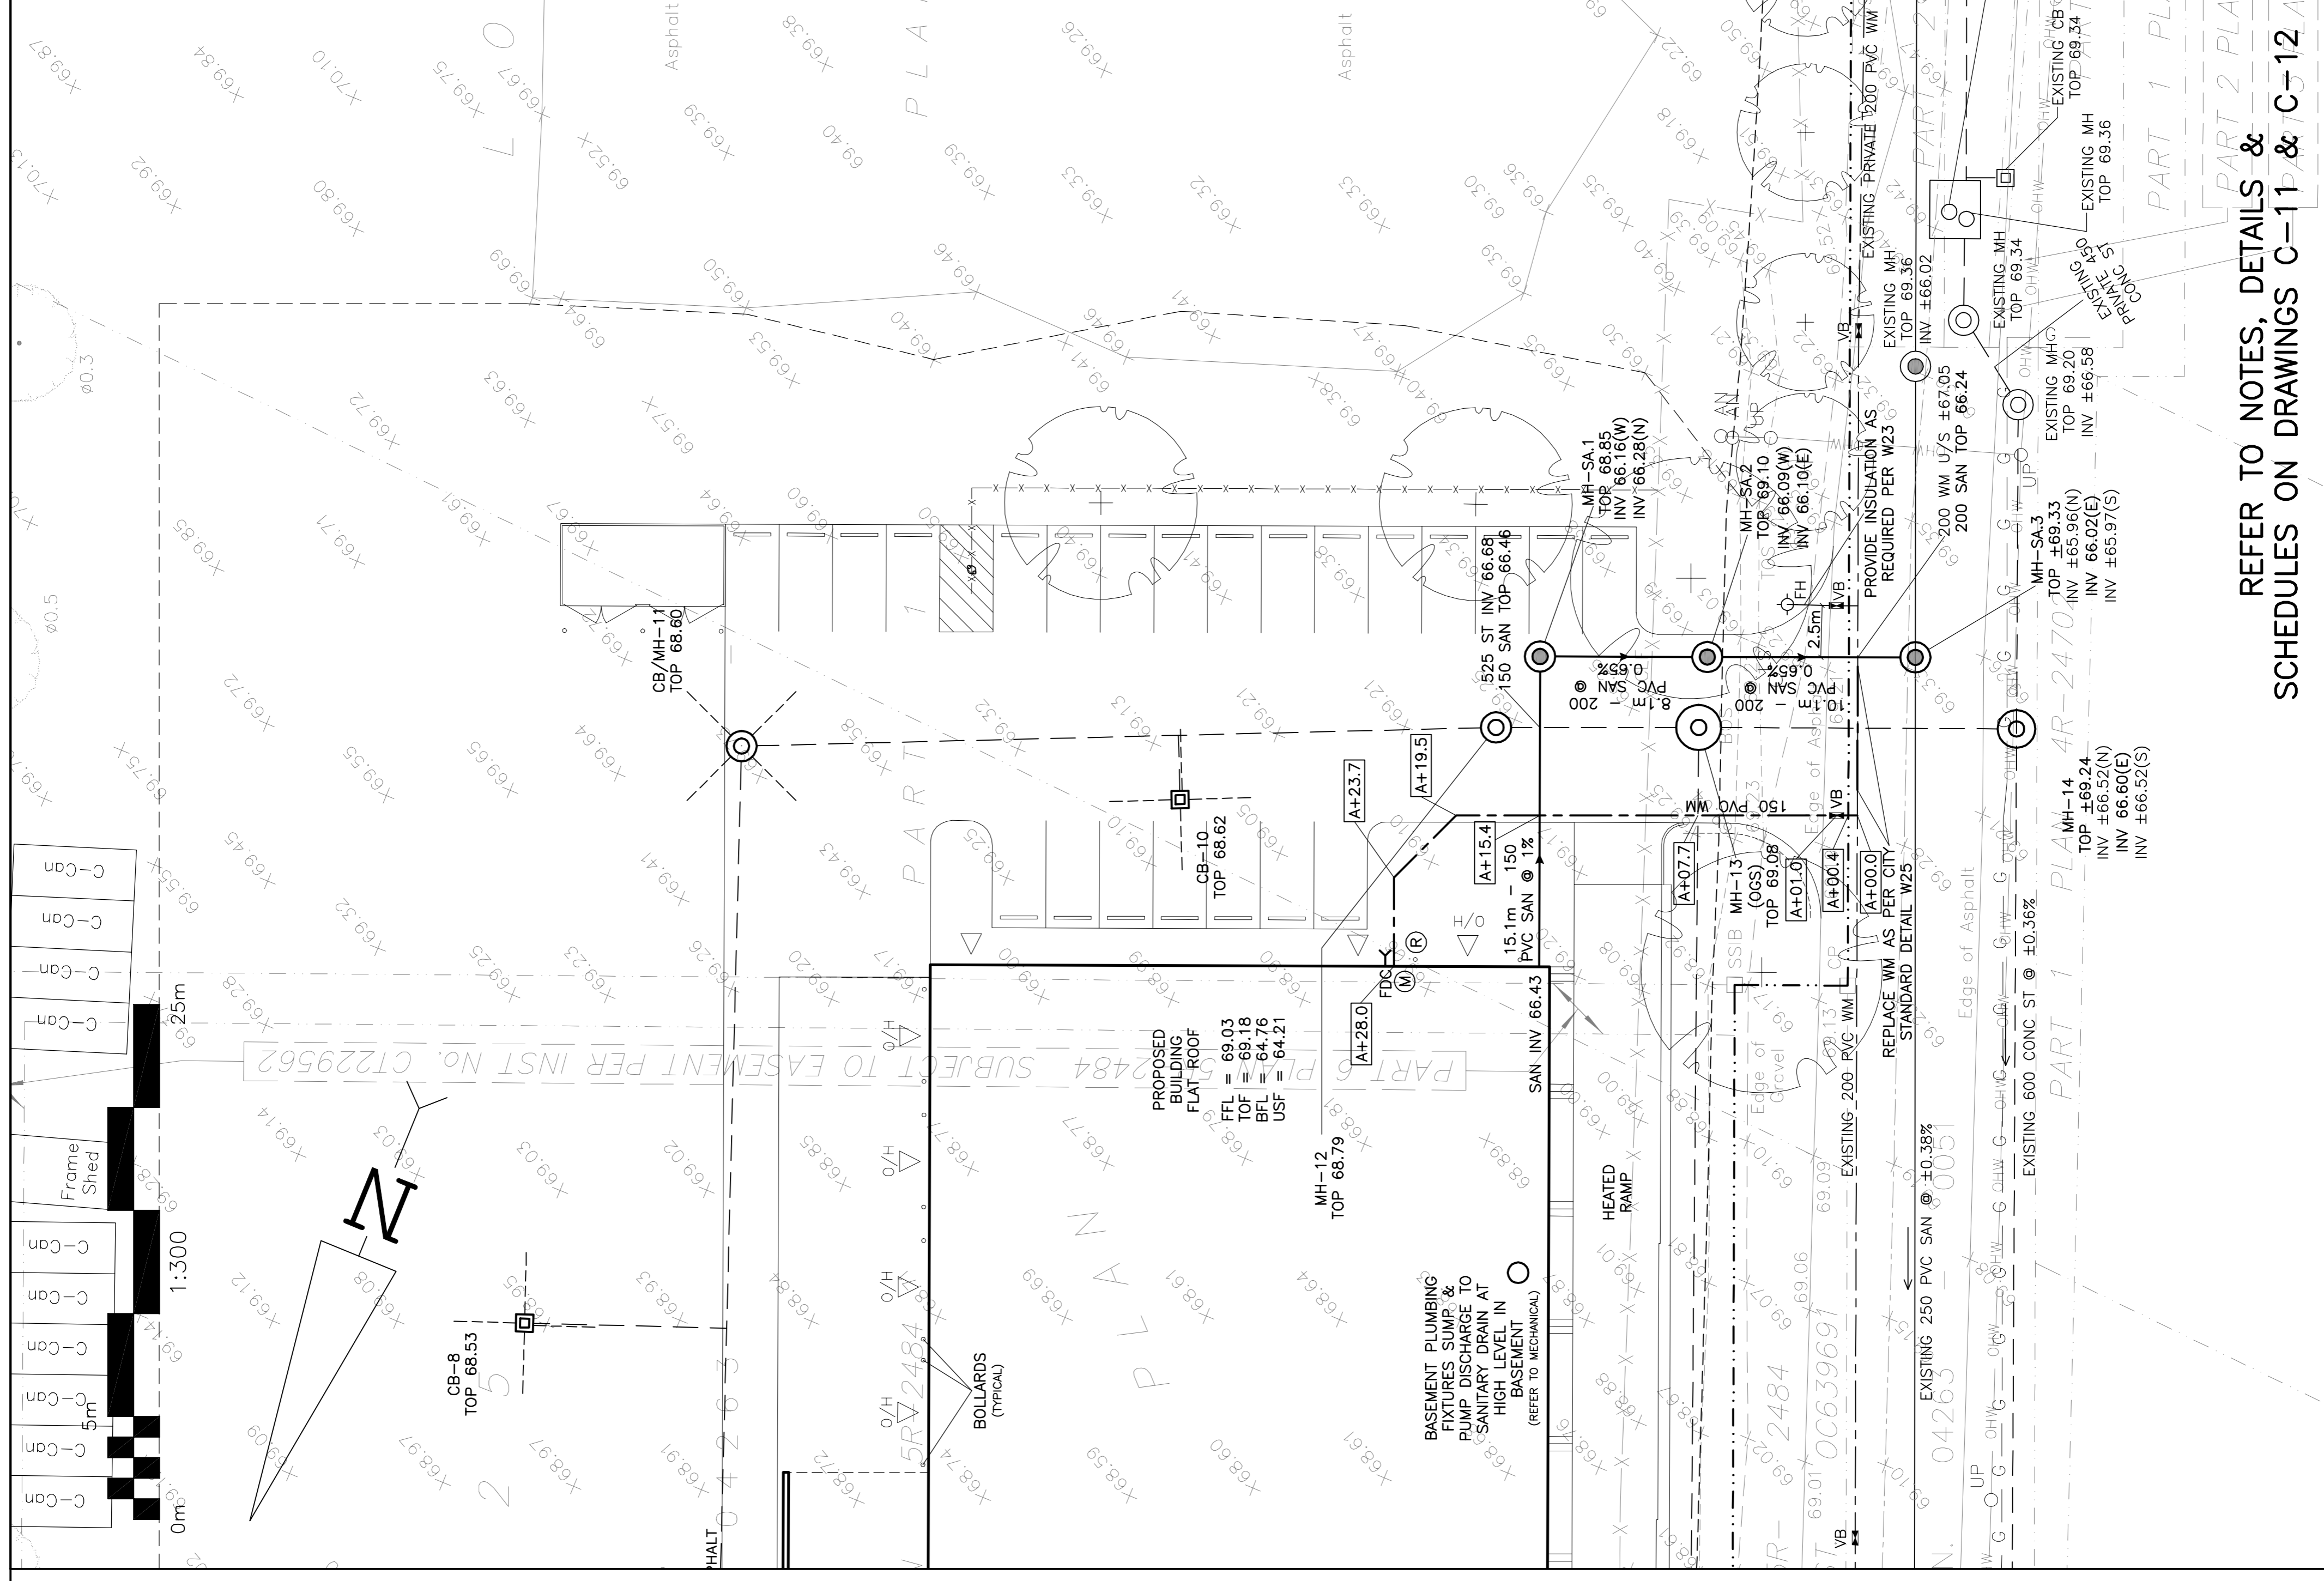


WATER SERVICE/WATERMAIN PROFILE TABLE

DIAMETER/MATERIAL: 150mm/PVC DR18


STATION	DESCRIPTION	GRADE ELEVATION	TOP OF PIPE	DEPTH OF COVER	NOTES
A+00.0	200mm x 150mm TEE CONNECTION IN 200mm MUNICIPAL WATERMAIN TO CITY OF OTTAWA STANDARDS	±69.24	±66.88	±2.36	START OF 50mm THICK INSULATION AS PER CITY OF OTTAWA DRAWING No. W22
A+00.4	-	±69.23	66.88	±2.35	ON PROPERTY LINE
A+01.0	150mm VALVE & VALVE BOX TO CITY OF OTTAWA STANDARDS	±69.21	66.88	±2.33	-
A+02.0	22.5' VERTICAL BEND DOWN TO CITY OF OTTAWA STANDARDS	69.17	66.88	2.29	-
A+04.5	22.5' VERTICAL BEND UP TO CITY OF OTTAWA STANDARDS	69.12	65.86	3.26	END OF 50mm THICK INSULATION AS PER CITY OF OTTAWA DRAWING No. W22
A+07.7	-	69.06	65.86	3.20	CROSSING 300 ST INV. 66.91 WM TOP 65.86 - 1050mm CLEARANCE (MIN. 500mm REQ'D)
A+15.4	-	68.97	65.86	3.11	CROSSING 150 SAN INV 66.36 WM TOP 65.86 - 500mm CLEARANCE (MIN. 500mm REQ'D)
A+16.4	22.5' VERTICAL BEND UP TO CITY OF OTTAWA STANDARDS	68.93	65.86	3.07	-
A+17.7	22.5' VERTICAL BEND DOWN TO CITY OF OTTAWA STANDARDS	68.91	66.39	2.52	-
A+19.5	45' HORIZONTAL BEND TO CITY OF OTTAWA STANDARDS	68.80	66.39	2.41	-
A+23.7	45' HORIZONTAL BEND TO CITY OF OTTAWA STANDARDS	68.90	66.39	2.51	-
A+28.0	-	69.02	66.39	2.63	ENTRY INTO BUILDING

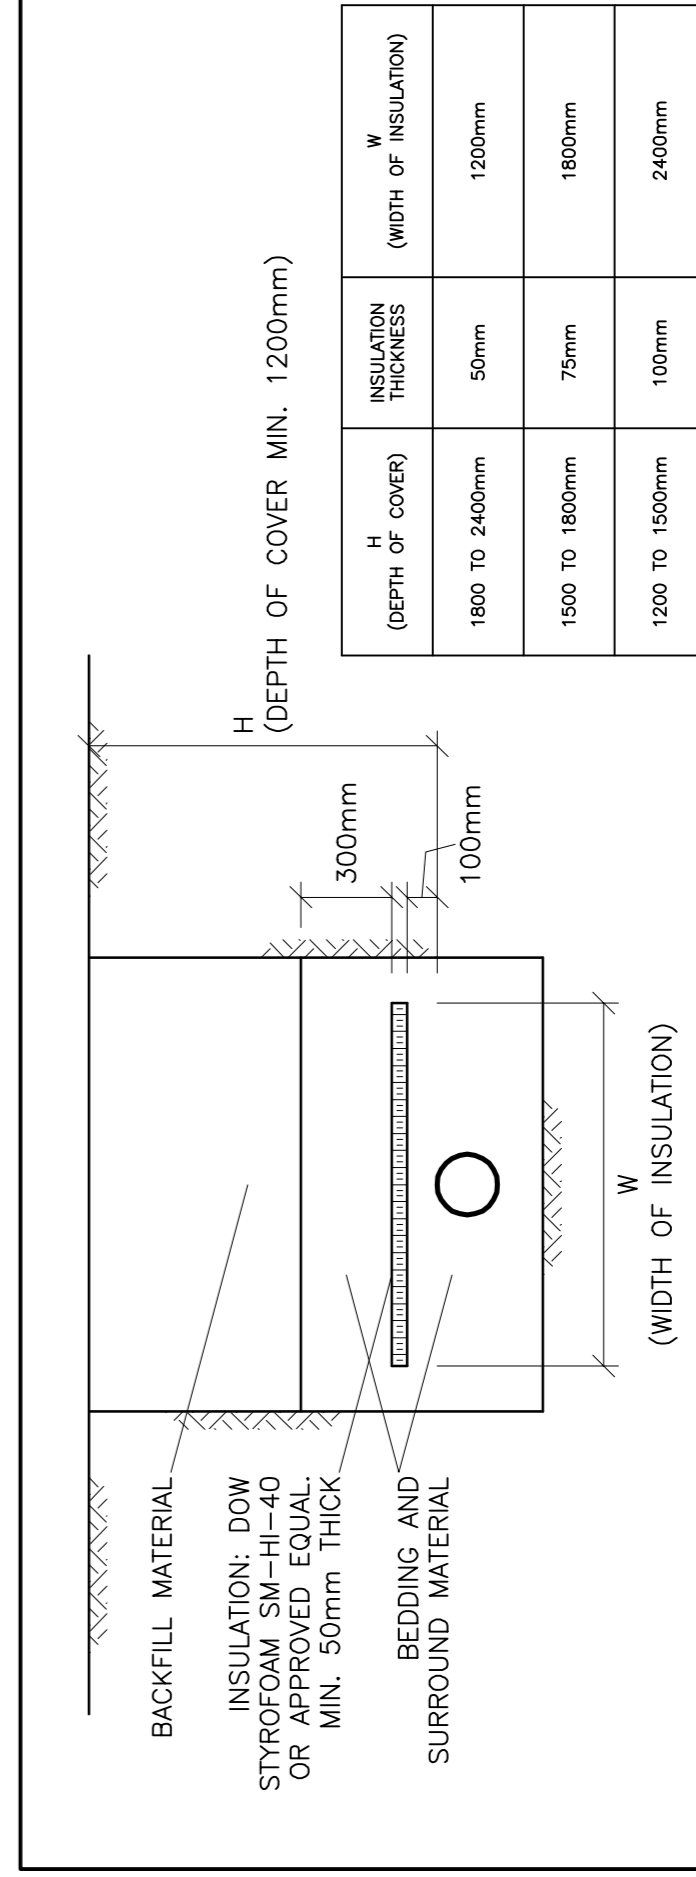

LEGEND

- FEL FIRST FLOOR ELEVATION
- TOP TOP OF FOUNDATION
- BFL BASEMENT FLOOR ELEVATION
- USF UNDERSIDE OF FOOTING
- PROPERTY LINE
- CB CATCH BASIN
- MH STORM MANHOLE
- CB/MH CATCH BASIN/MANHOLE
- MH SANITARY MANHOLE
- FH FIRE HYDRANT
- FDC Y FIRE DEPARTMENT CONNECTION
- CS CURB STOP & STANDPOST
- VB VALVE & VALVE BOX
- WM WATER METER
- RM REMOTE WATER METER
- SAN SANITARY SEWER
- ST STORM SEWER
- WS/WV WATER SERVICE/WATERMAIN
- SPL SPRINGLINE OF PIPE
- INV INVERT OF PIPE
- 150mm BARRIER CURB
- D.C. DEPRESSED CURB
- ROAD CUT REINSTATEMENT

KEY PLAN

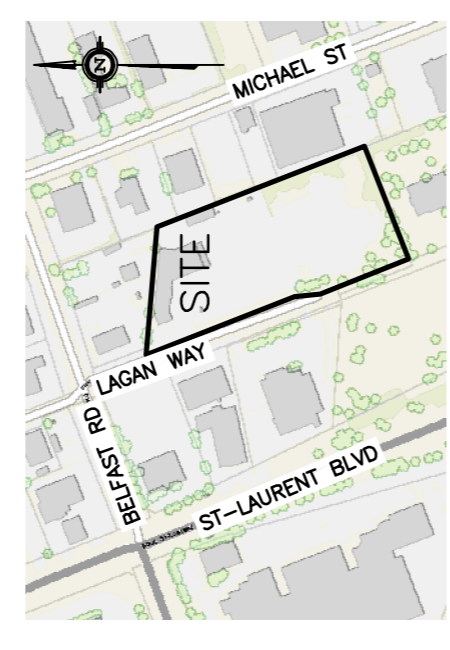

No.	DATE	REVISION
3	APR 7-26	RE-ISSUED FOR APPROVAL
2	DEC 16-25	ISSUED FOR APPROVAL
1	NOV 13-25	ISSUED FOR COORDINATION

D. B. GRAY ENGINEERING INC.
 Structural Management - Consulting & Engineering - Storm & Sanitary Services - Remediation
 700 Long Point Circle
 Ottawa, Ontario
 d.gray@dbgrayengineering.com
 613-425-8044

Project
PROPOSED DICKIE MOORE RENTALS PROPERTY REDEVELOPMENT
 1547 LAGAN WAY
 OTTAWA, ONTARIO

Drawing Title
SITE SERVICING PLAN
 (SANITARY AND WATER)

Drawn	D.B.G.
H. Scale	1:200
V. Scale	
Date	NOV 13-25
Job No.	24022

Drawing No.
C-4
 of 13

