


APPROVED
By Sarah McCormick at 2:14 pm, Apr 17, 2026

Sarah McCormick
SARAH MCCORMICK
PLANNER III
PLANNING, DEVELOPMENT AND BUILDING SERVICES
DEPARTMENT, CITY OF OTTAWA

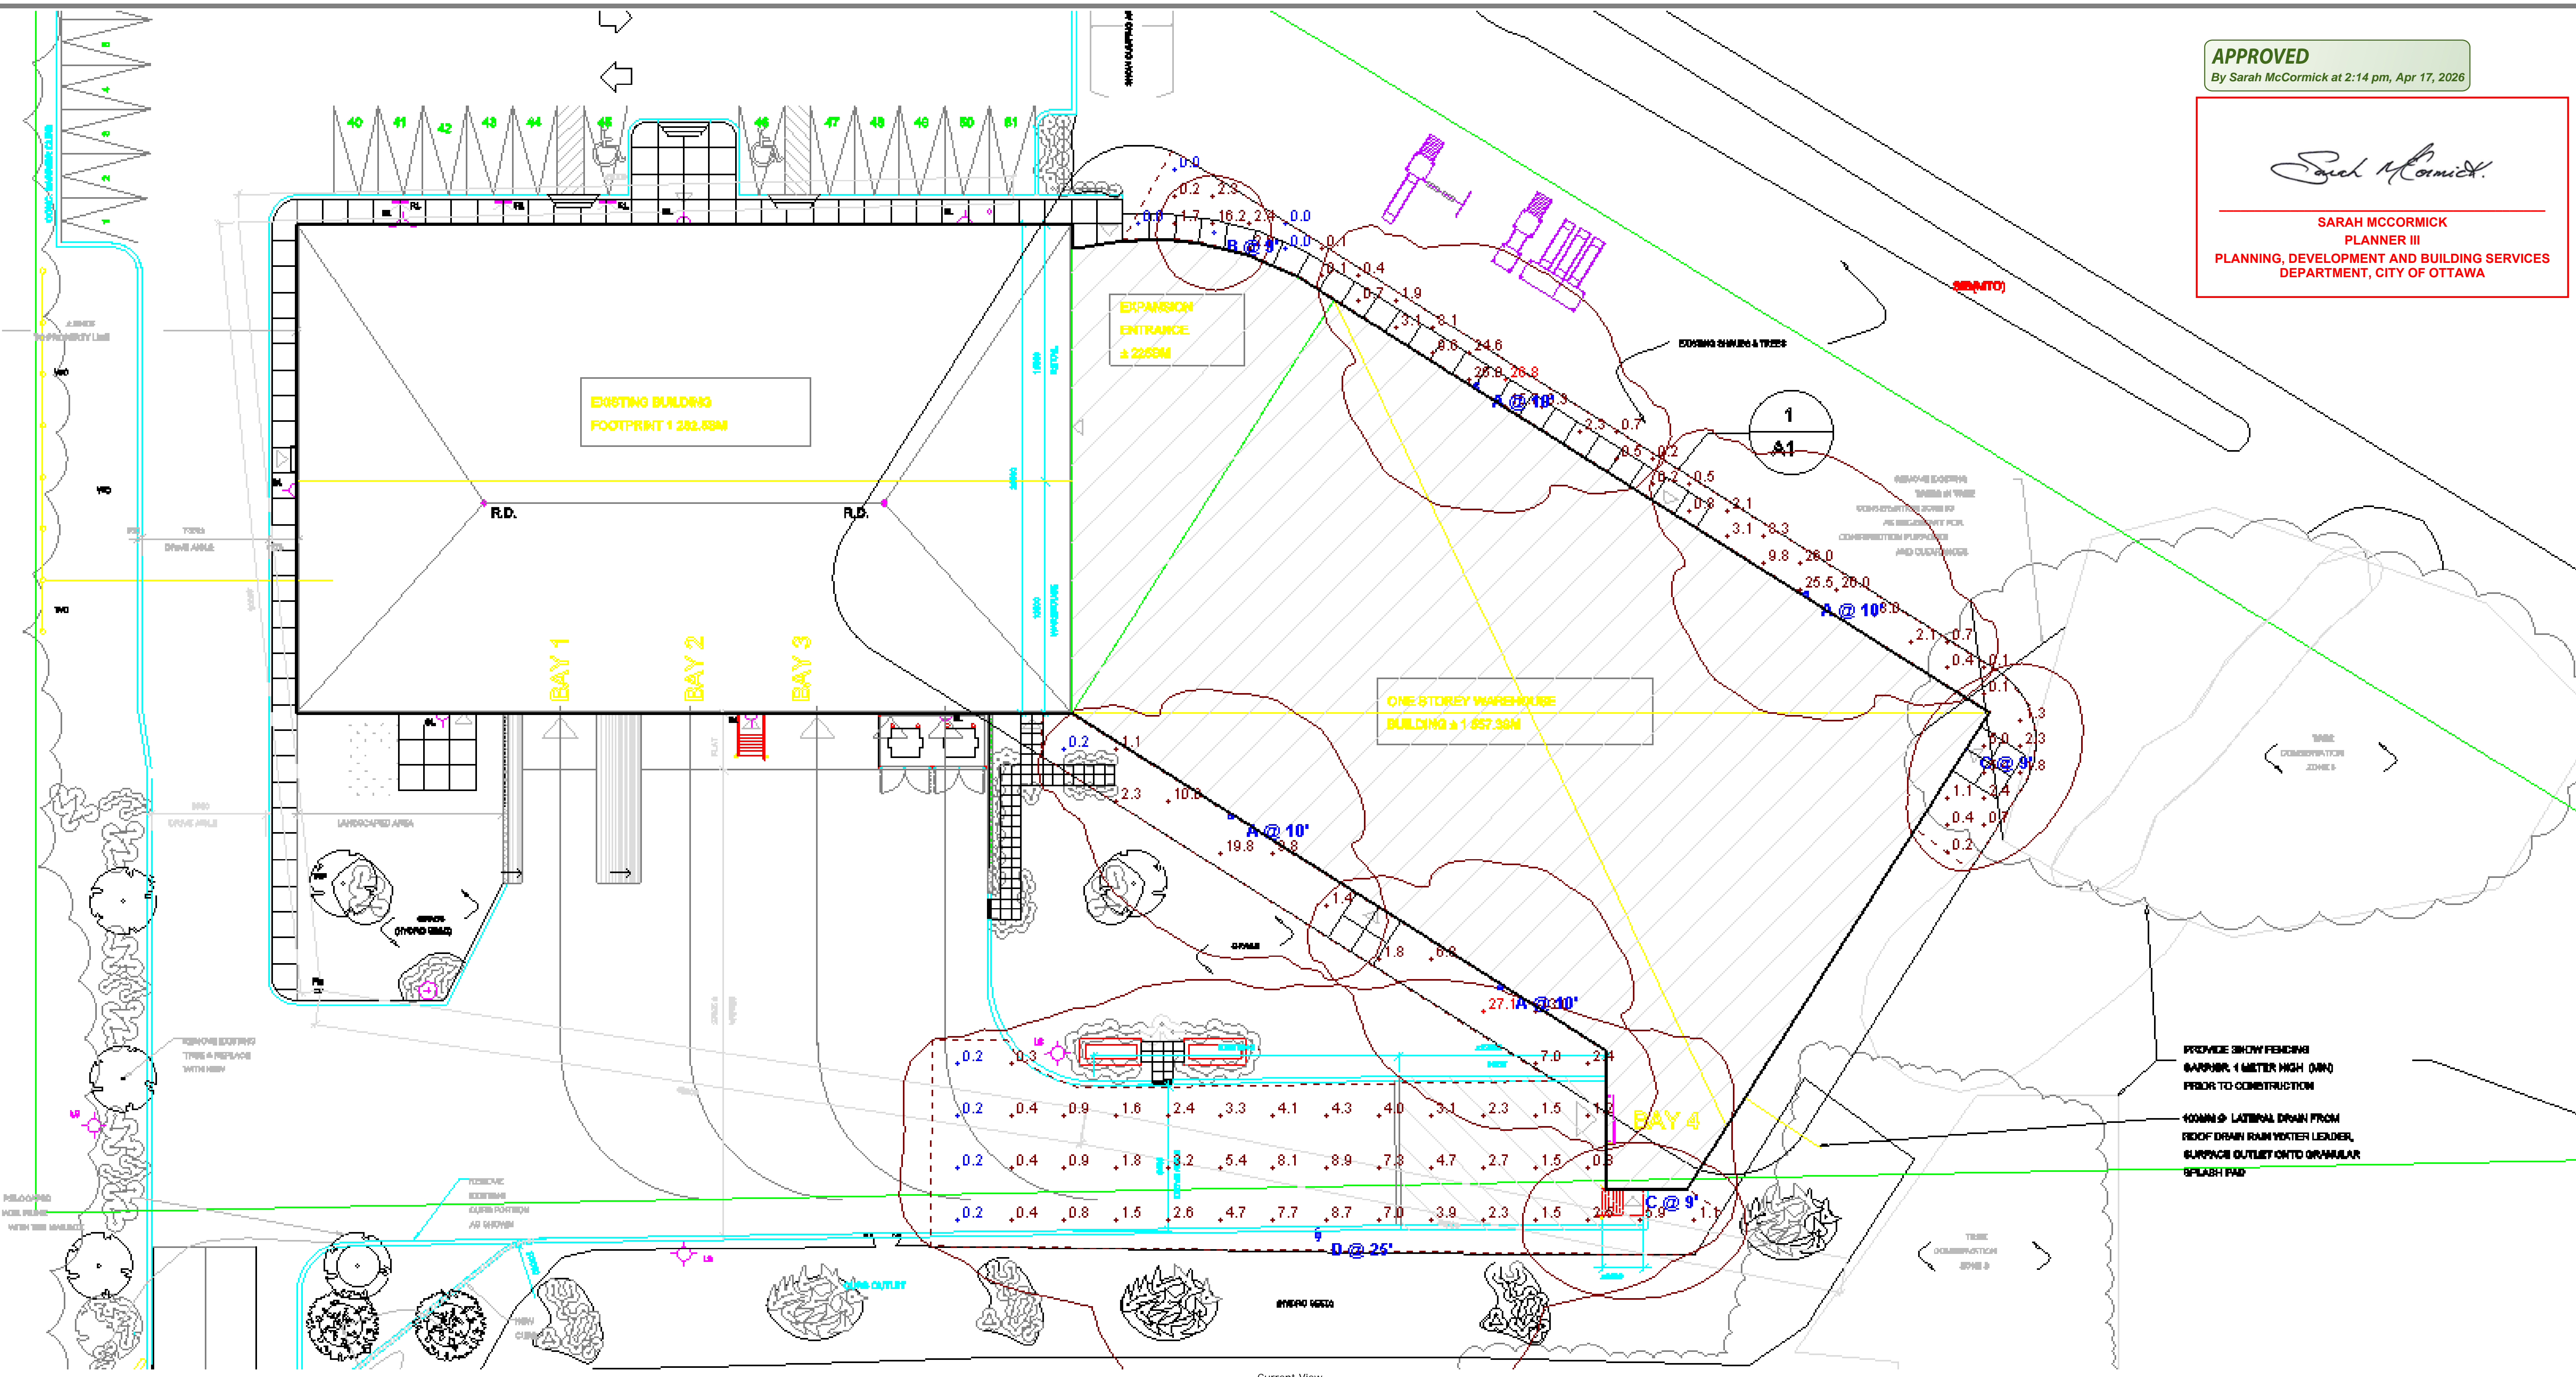

Symbol	Label	Quantity	Manufacturer	Catalog Number	Description	Lamp	Number Lamps	Filename	Lumens Per Lamp	Light Loss Factor	Wattage
	A	4	Lithonia Lighting	WDGE3 LED P2 70CRI R2 40K	WDGE3 LED WITH P2 - PERFORMANCE PACKAGE, 4000K, 70CRI, TYPE 2 OPTIC		1	WDGE3_LED_P2_70CRI_R2_40K.ies	8661	0.9	59.2761
	B	1	Lithonia Lighting	LDN6CYL 40/15 LO6AR LSS	6IN LDN CYLINDER, 4000K, 1500LM, CLEAR, SEMI-SPECULAR REFLECTOR, CRI80		1	LDN6CYL_40_15_LO6AR_LSS.ies	1516	0.9	17.52
	C	2	Lithonia Lighting	WDGE1 LED P1 40K 80CRI VW	WDGE1 LED WITH P1 - PERFORMANCE PACKAGE, 4000K, 80CRI, VISUAL COMFORT WIDE OPTIC		1	WDGE1_LED_P1_40K_80CRI_VW.ies	1229	0.9	10.0002
	D	1	Lithonia Lighting	RSX2 LED P2 40K R2	RSX Area Luminaire Size 2 P2 Lumen Package 4000K CCT Type R2 Distribution		1	RSX2_LED_P2_40K_R2(1).ies	17263	0.9	114.071

Designer
CJ
Date
2020-11-16
Scale
Not to Scale
Drawing No.
Summary