

Copyright Reserved

The Contractor shall verify and be responsible for all dimensions. DO NOT scale the drawing - any errors or omissions shall be reported to Stantec without delay.
The Copyrights to all designs and drawings are the property of Stantec. Reproduction or use for any purpose other than that authorized by Stantec is forbidden.

Legend

- EXISTING WATERMAIN
- EXISTING VALVE AND VALVE BOX
- EXISTING VALVE CHAMBER
- EXISTING REDUCER
- EXISTING FIRE HYDRANT
- EXISTING SANITARY MH AND SEWER
- EXISTING STORM MH AND SEWER
- EXISTING CATCHBASIN MANHOLE
- EXISTING CATCHBASIN
- REMOVAL ITEMS
- ASPHALT REMOVAL
- EXISTING GASMAIN
- EXISTING BELL LINE
- EXISTING ROGERS
- EXISTING OVERHEAD WIRES
- EXISTING UNDERGROUND HYDRO

Notes

4	REVISED SERVICE CONNECTIONS TO PLOUGHSHARE	WAJ	SGG	26.04.15
3	REVISED AS PER CITY COMMENTS	WAJ	SGG	26.02.05
2	REVISED AS PER CITY COMMENTS	WAJ	SGG	25.12.09
1	REVISED PER CITY COMPLETENESS REVIEW COMMENTS	WAJ	SGG	25.09.16
0	ISSUED FOR SPA	JP	AMP	25.07.27
Revision		By	Appd.	YY.MM.DD
File Name: I60402145-D8.dwg		JP	AMP	JP
		Dwn.	Chkd.	Dgn.
				YY.MM.DD


Permit-Seal

Client/Project
RICHCRAFT HOMES

KANATA WEST - BLOCK 1
815 ROGER GRIFFITHS AVENUE
OTTAWA, ON

Title
EXISTING CONDITIONS PLAN

Project No.
160402145

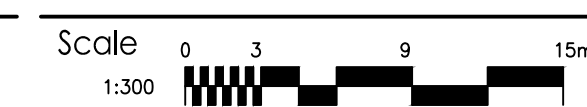

Drawing No.

Sheet



Revision

EX-1

2 of 8

4

PLAN # 19383

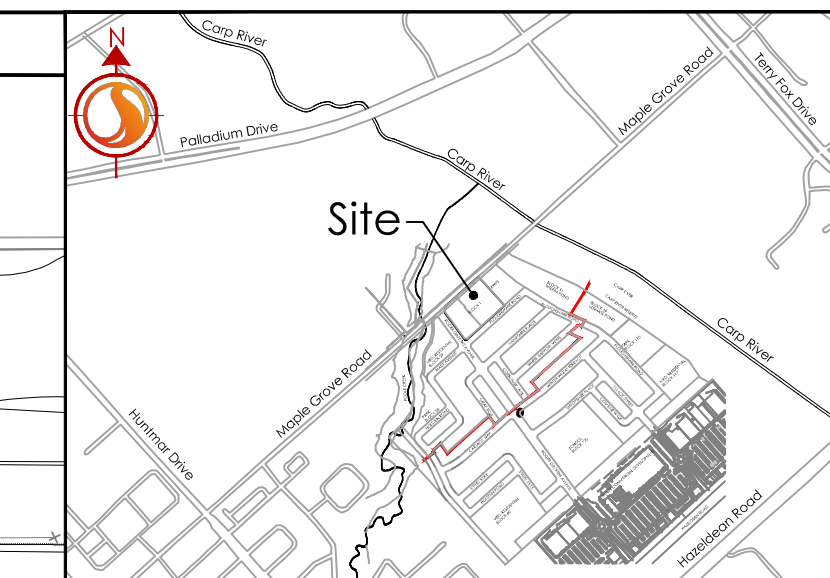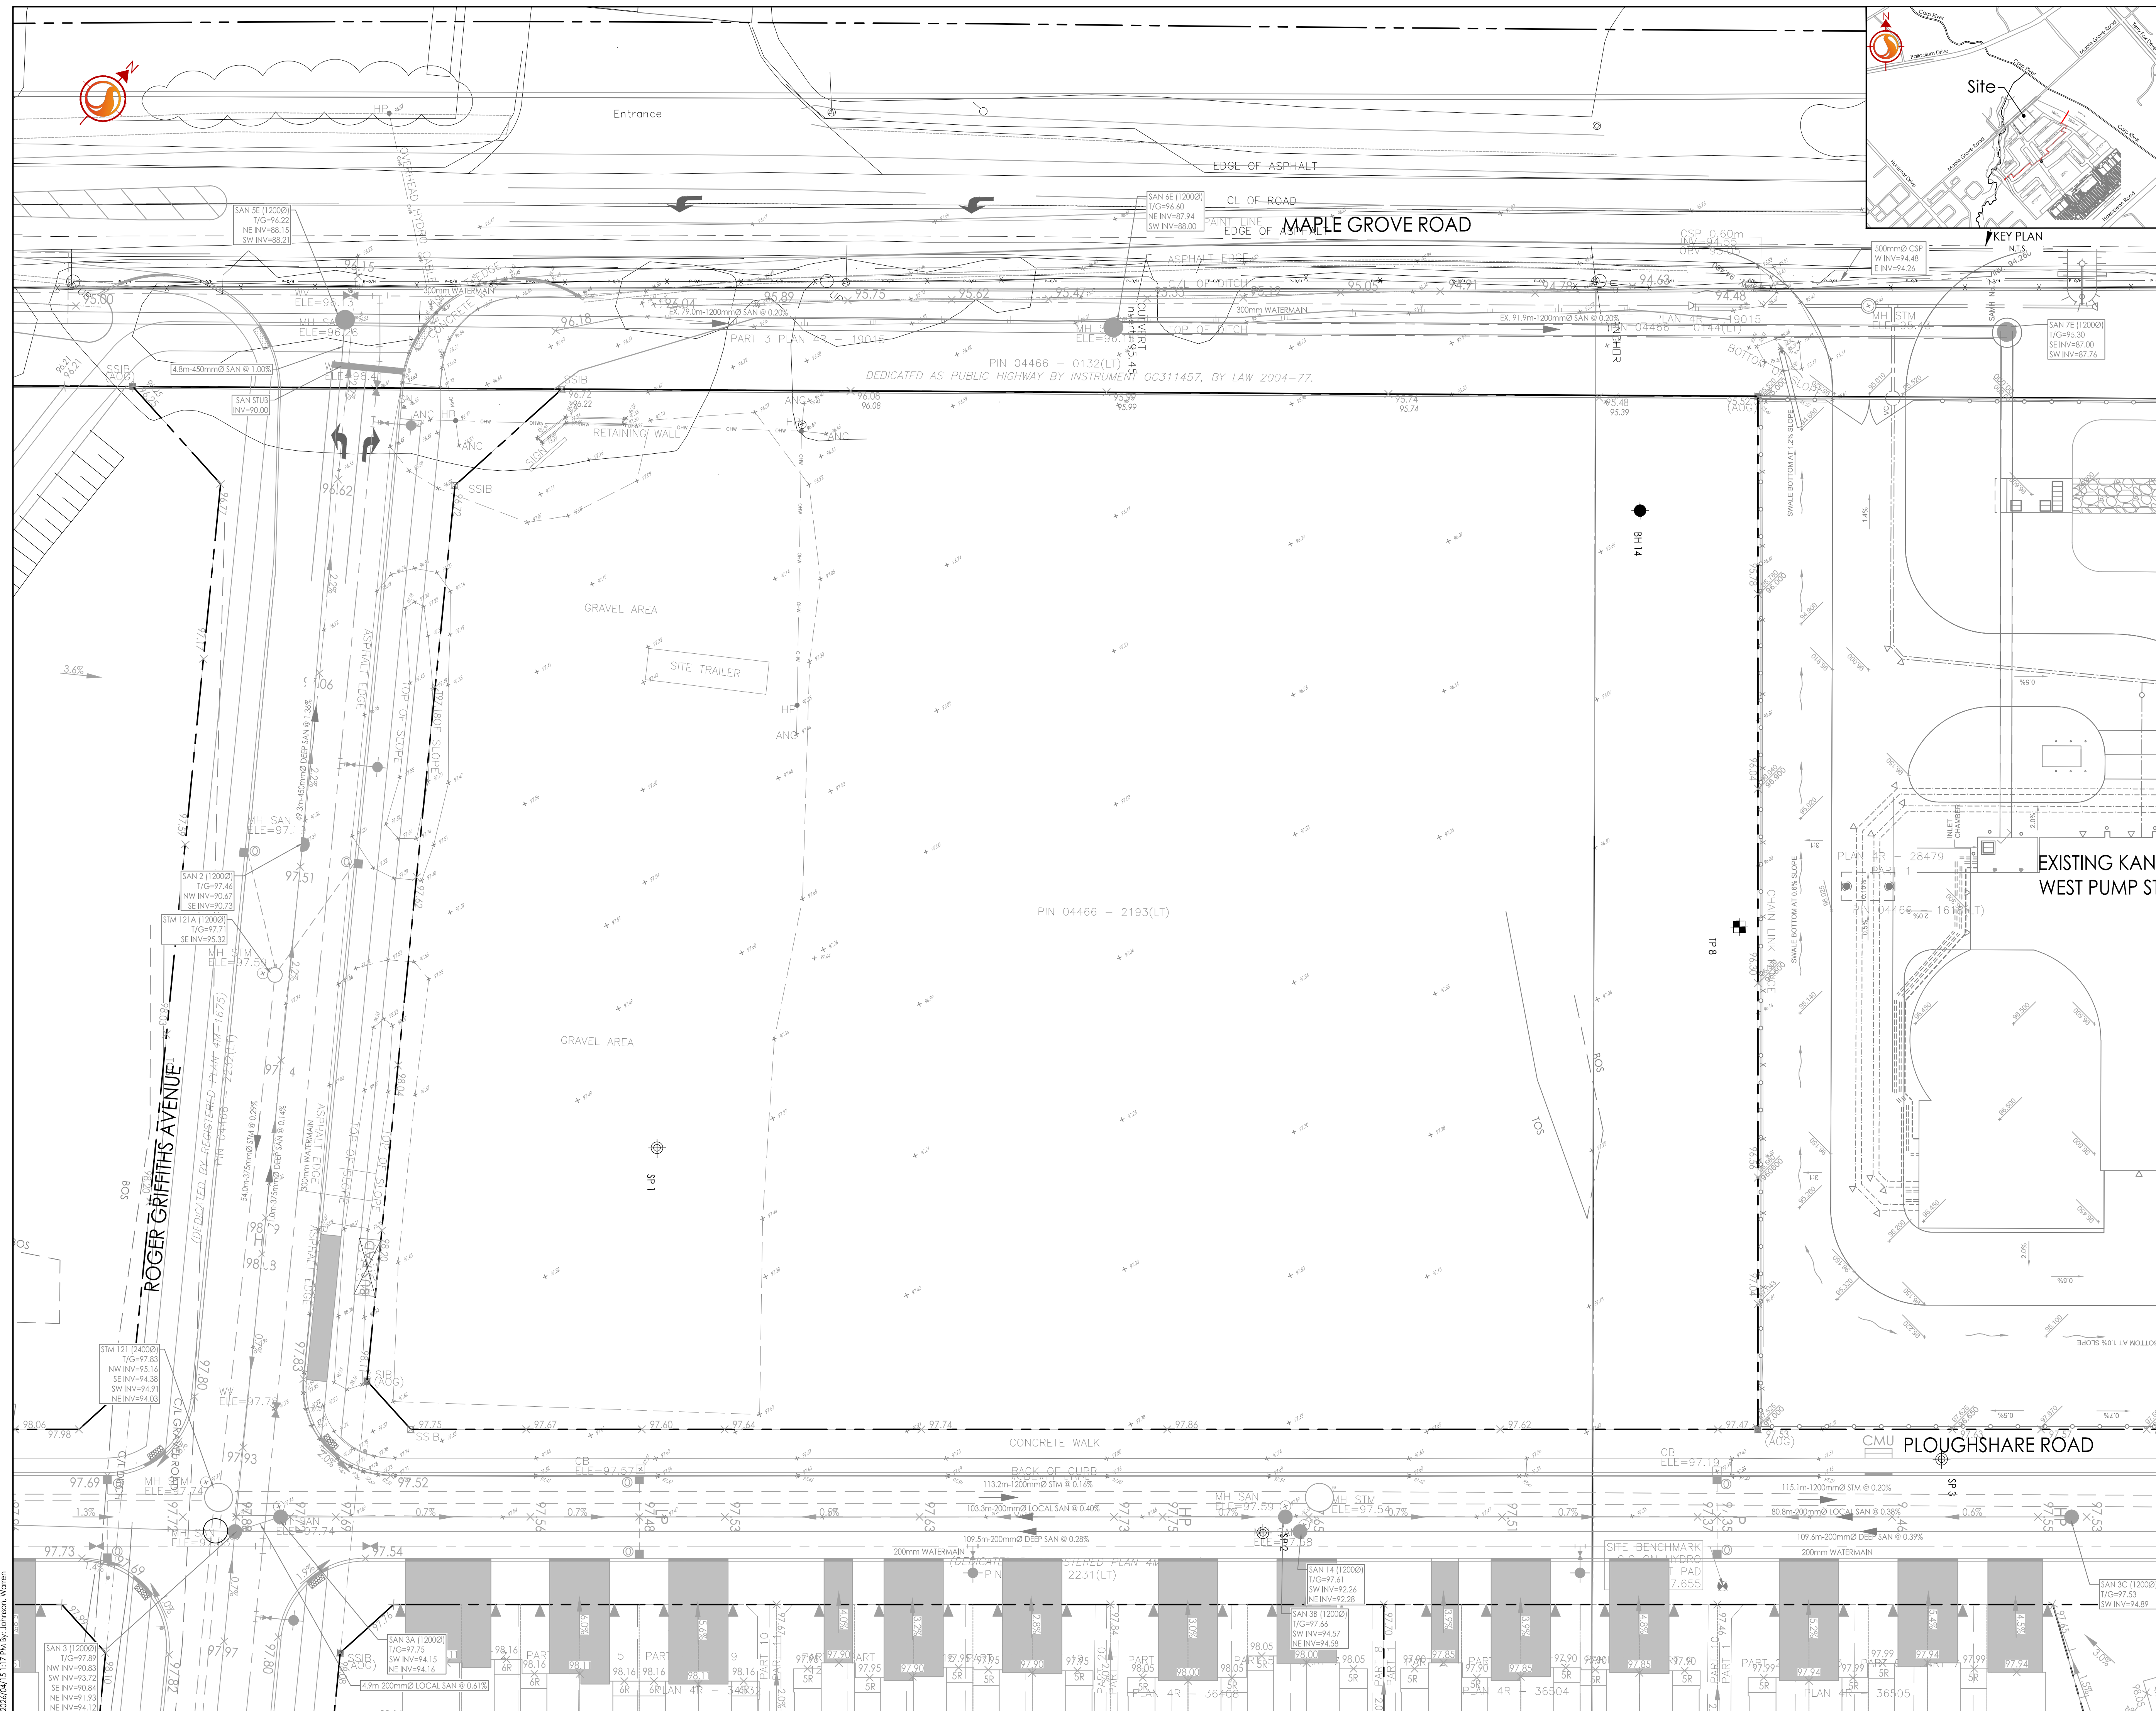

V:\Projects\160402145\Design\Drawings\160402145-D8.dwg
 2025/04/15 13:17 PM by [Name]
 ORIGINAL SHEET - ARCH-D

D07-12-25-0108