
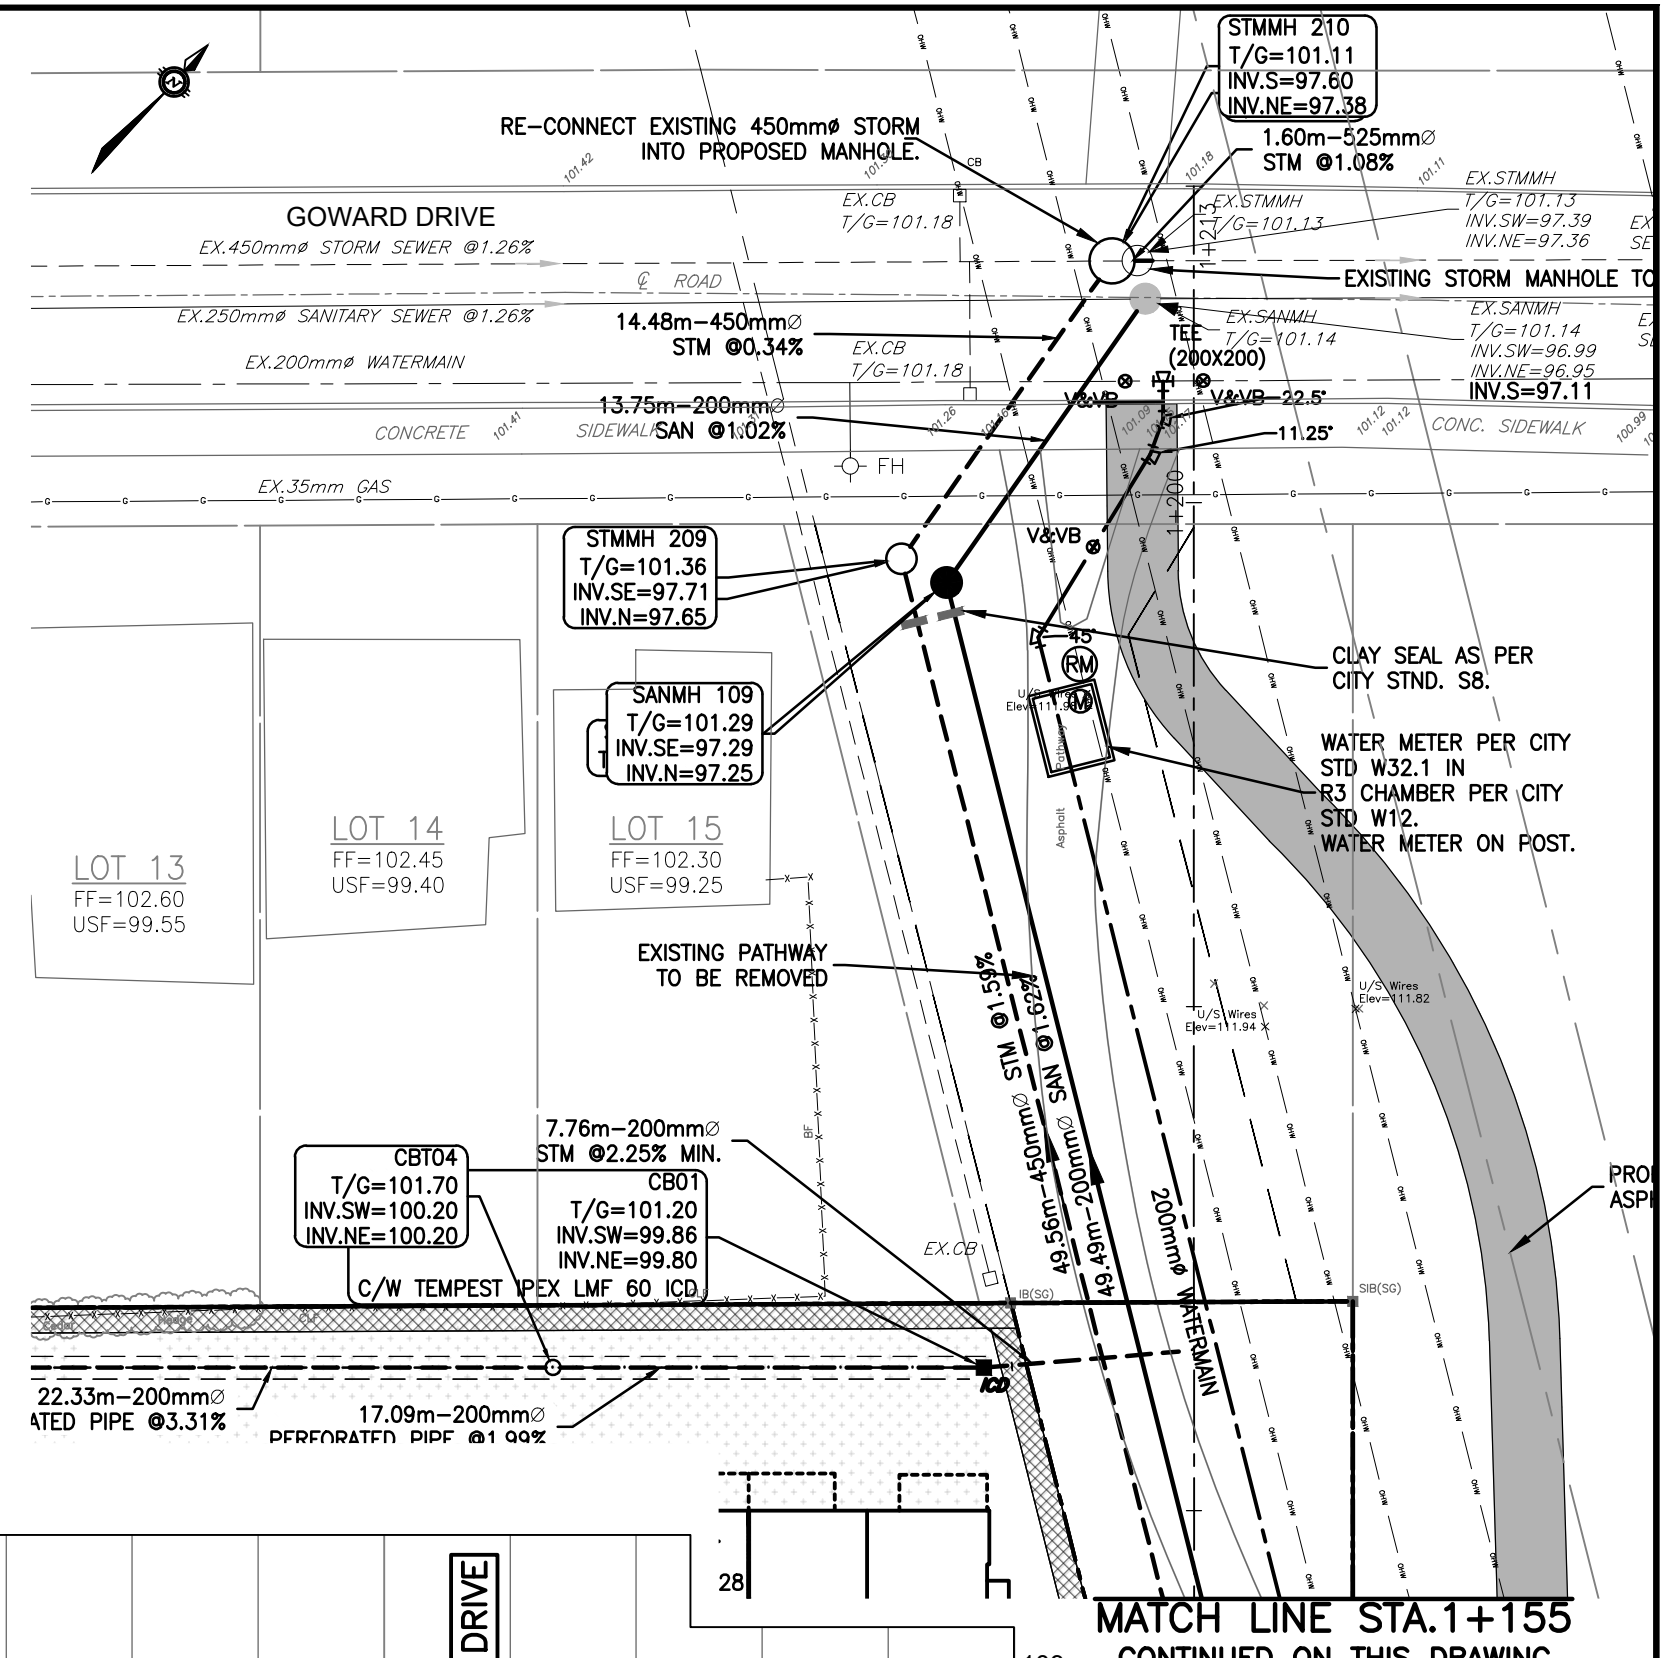



CONTINUED ON THIS DRAWING
MATCH LINE STA. 1+155

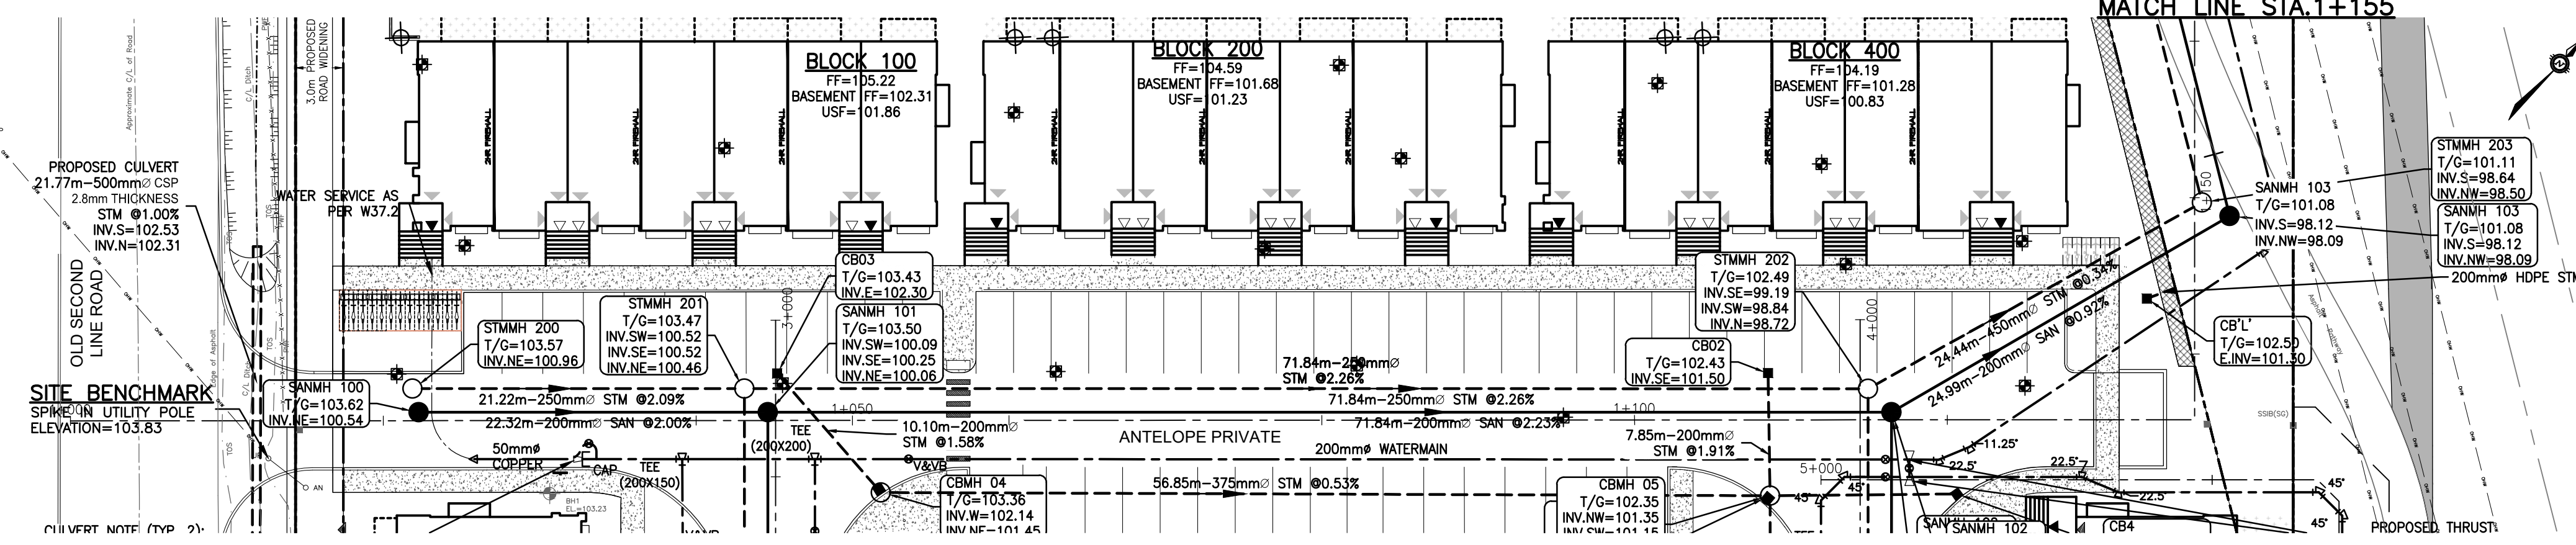

APPROVED
By Kersten Nitsche at 1:46 pm, Dec 19, 2025

Kersten Nitsche

**KERSTEN NITSCHKE, MCIP RPP
MANAGER (A), DEVELOPMENT REVIEW WEST
PLANNING, DEVELOPMENT AND BUILDING SERVICES
DEPARTMENT, CITY OF OTTAWA**

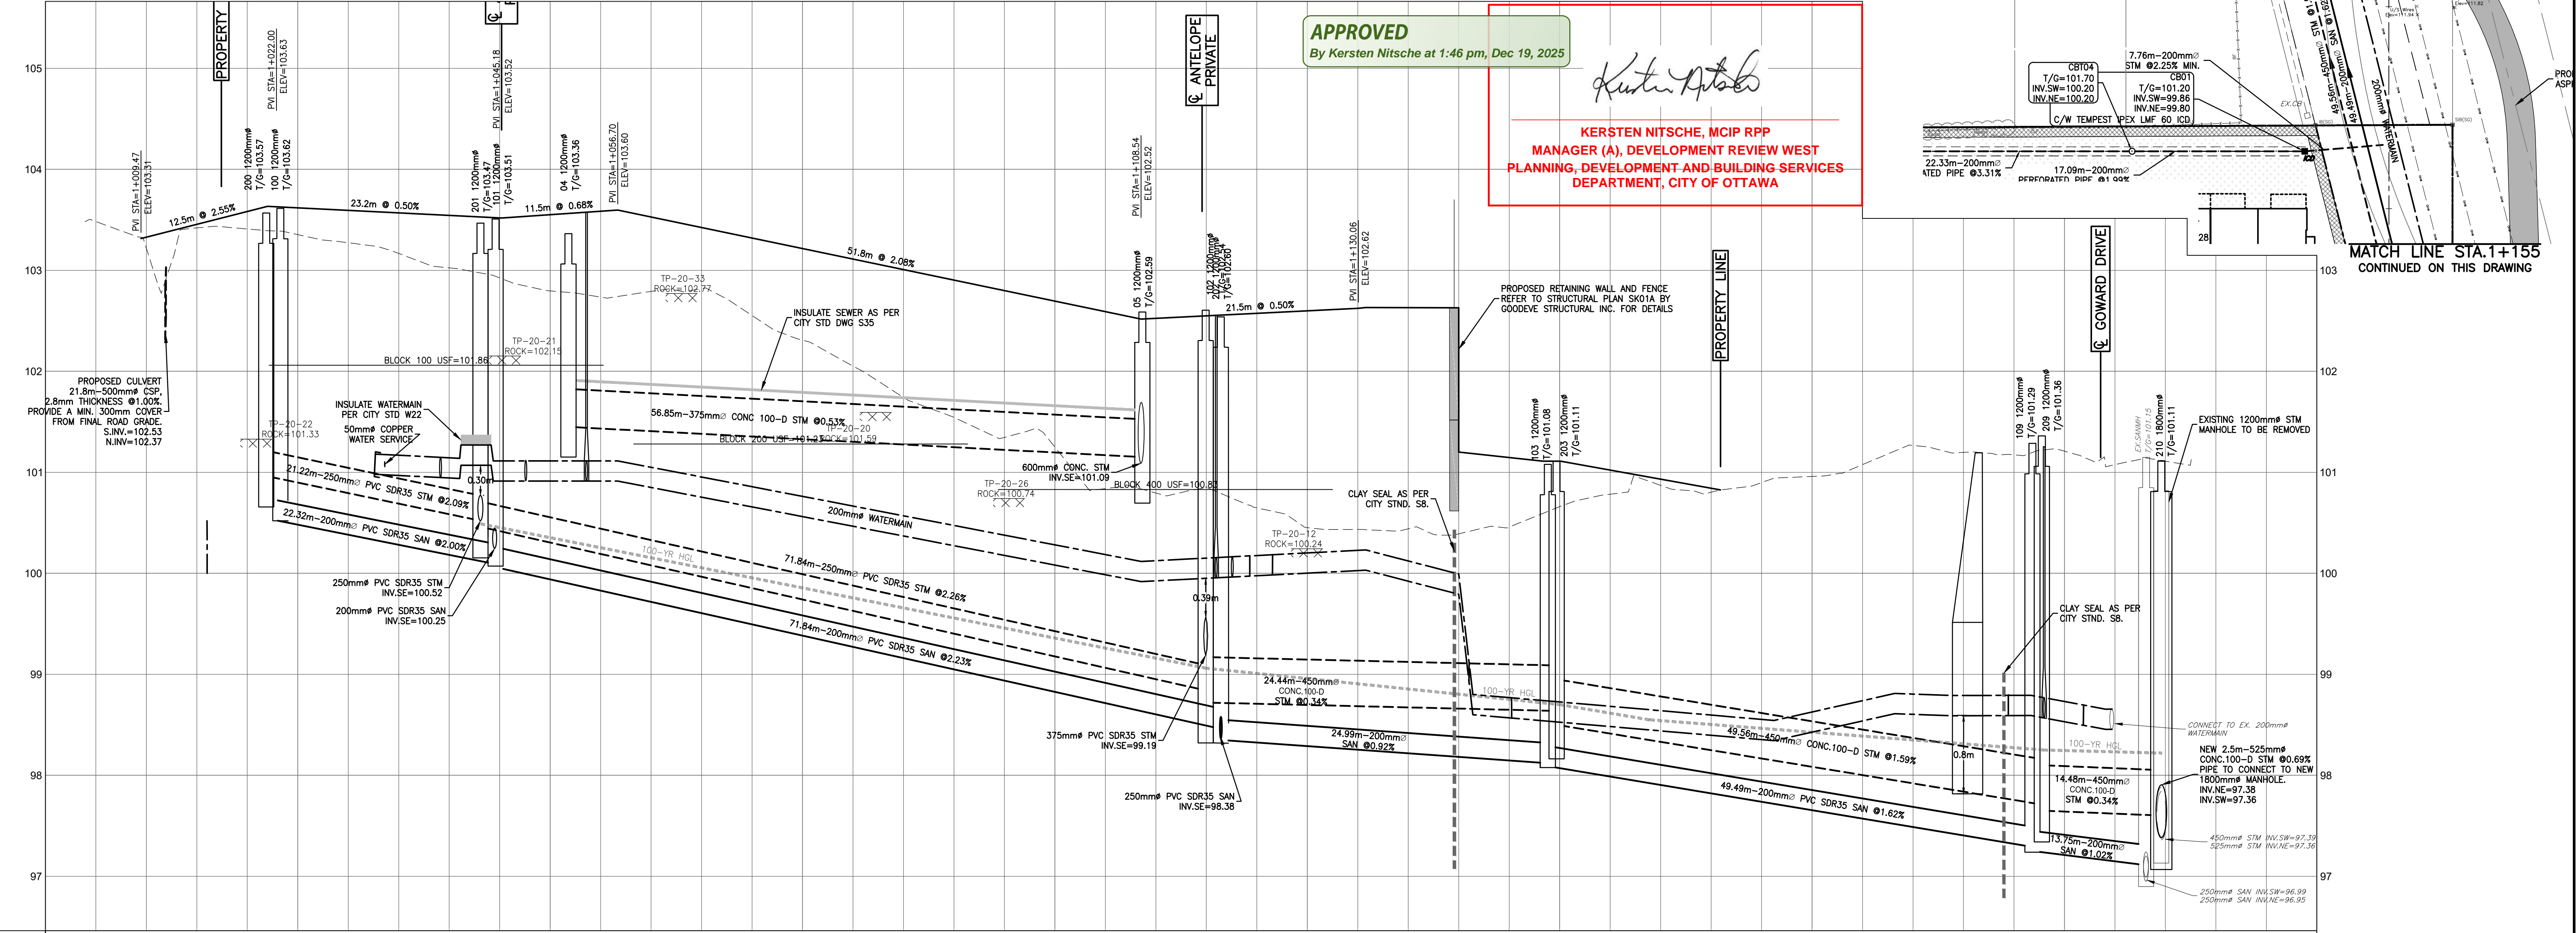


CAUTION
THE POSITION OF ALL POLE LINES, CONDUITS, WATERMANS, SEWERS AND OTHER UNDERGROUND AND OVERGROUND UTILITIES AND STRUCTURES IS NOT NECESSARILY SHOWN ON THE CONTRACT DRAWINGS, AND WHERE SHOWN, THE ACCURACY OF THE POSITION OF SUCH UTILITIES AND STRUCTURES IS NOT GUARANTEED. BEFORE STARTING WORK, DETERMINE THE EXACT LOCATION OF ALL SUCH UTILITIES AND STRUCTURES AND ASSUME ALL LIABILITY FOR DAMAGE TO THEM.

SCALE: HORIZONTAL 1:300

DESIGNED BY: [Signature]

REVIEWED BY: [Signature]

DEVELOPER: **CONCORDE PROPERTIES**
408 TWEEDSMuir AVENUE
OTTAWA, ON. K1Z 5N5

PROJECT: **SECOND LINE ROAD**
1158 OLD SECOND LINE ROAD
KANATA, ONTARIO.

TITLE: **PROFILE ANTELOPE PRIVATE**
STA. 1+000 TO STA. 1+225

PROJECT No. OTT-25006292-AD
SURVEY FSD
DATE JUNE 2023
DRAWING No. C05

