
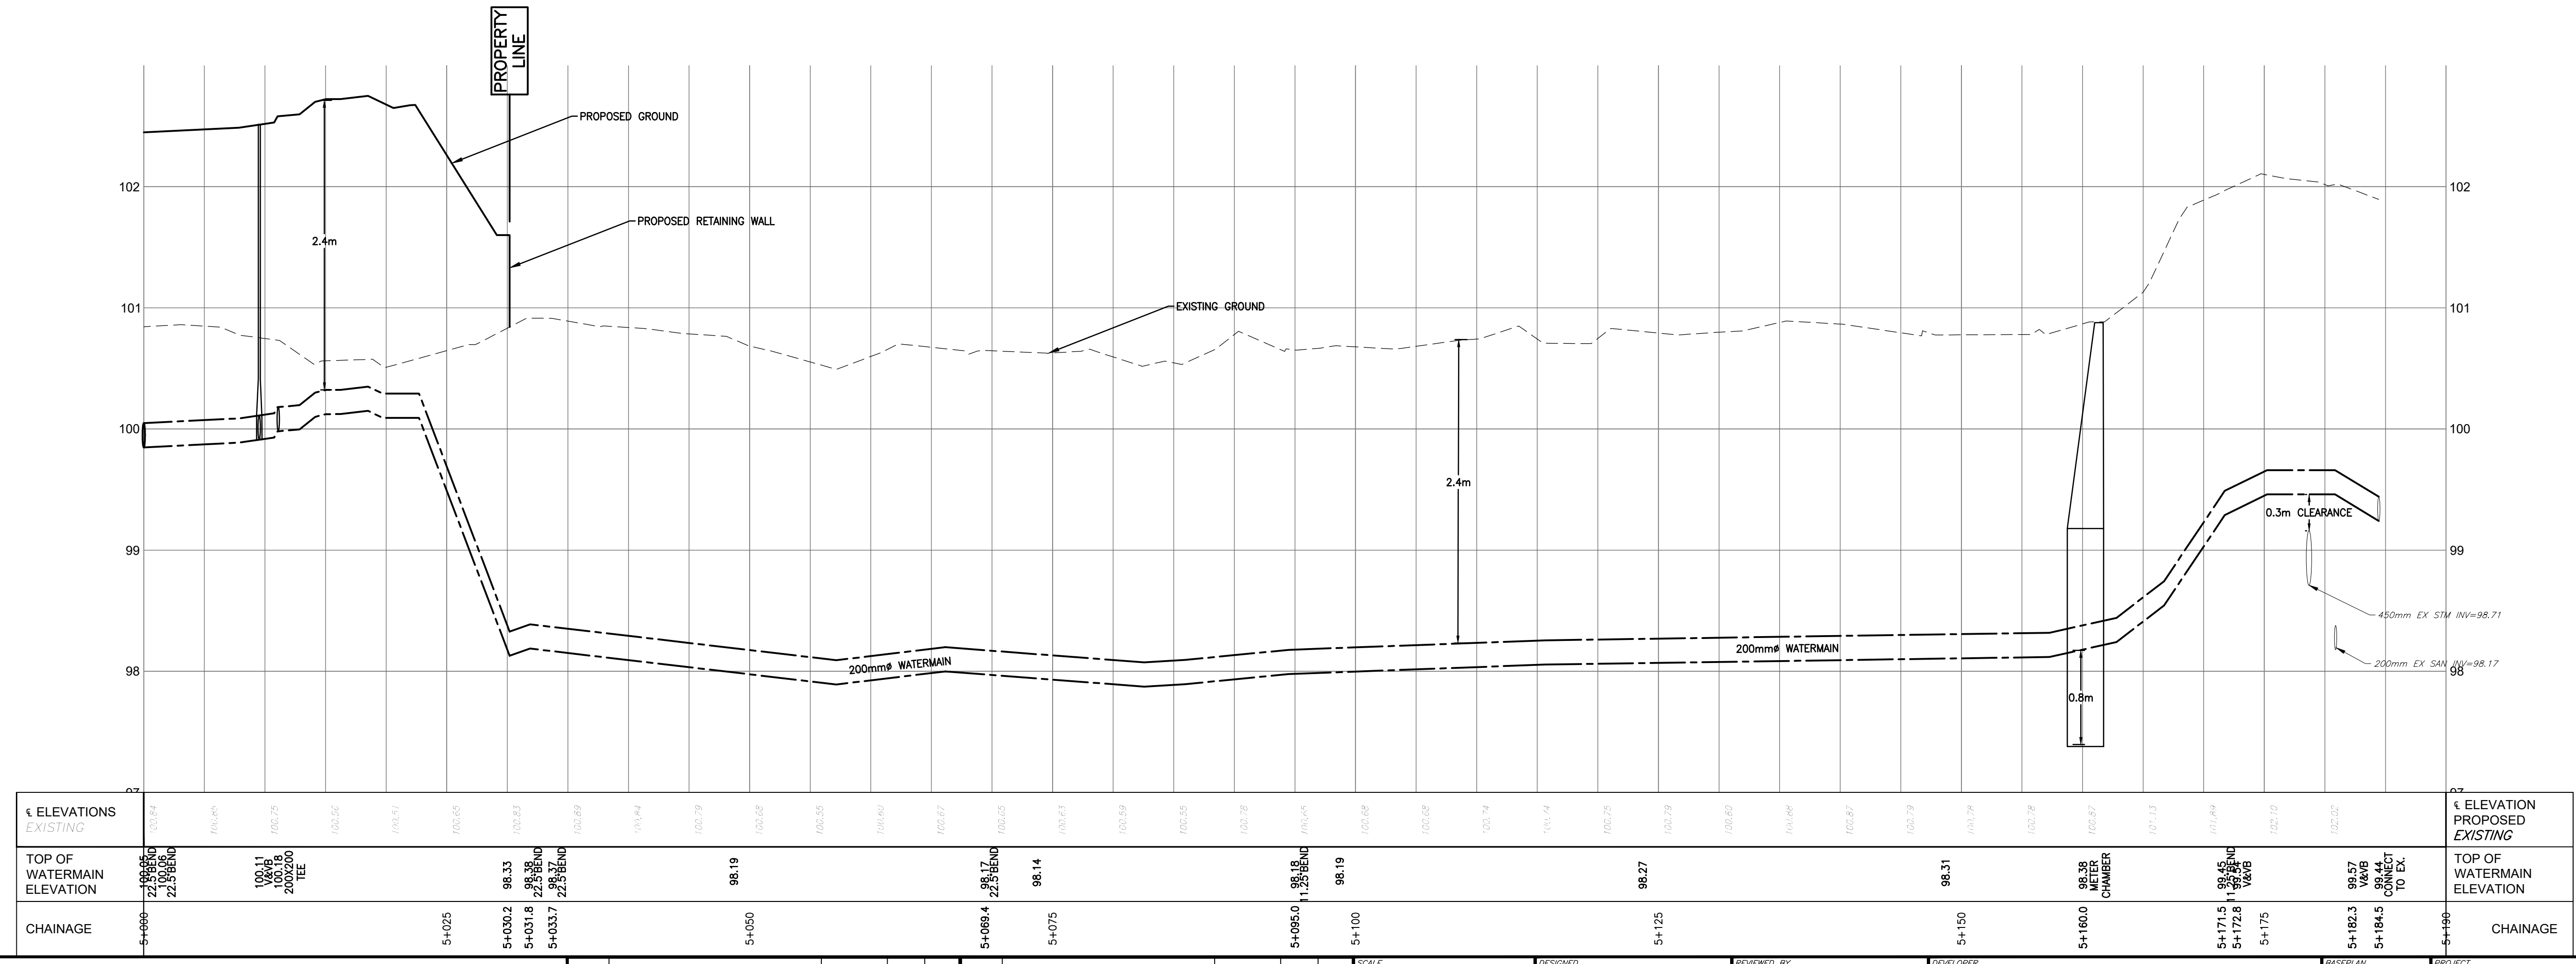


*Kersten Nitsche*

**APPROVED**  
By Kersten Nitsche at 1:52 pm, Dec 19, 2025


**KERSTEN NITSCH, MCIP RPP**  
MANAGER (A), DEVELOPMENT REVIEW WEST  
PLANNING, DEVELOPMENT AND BUILDING SERVICES  
DEPARTMENT, CITY OF OTTAWA

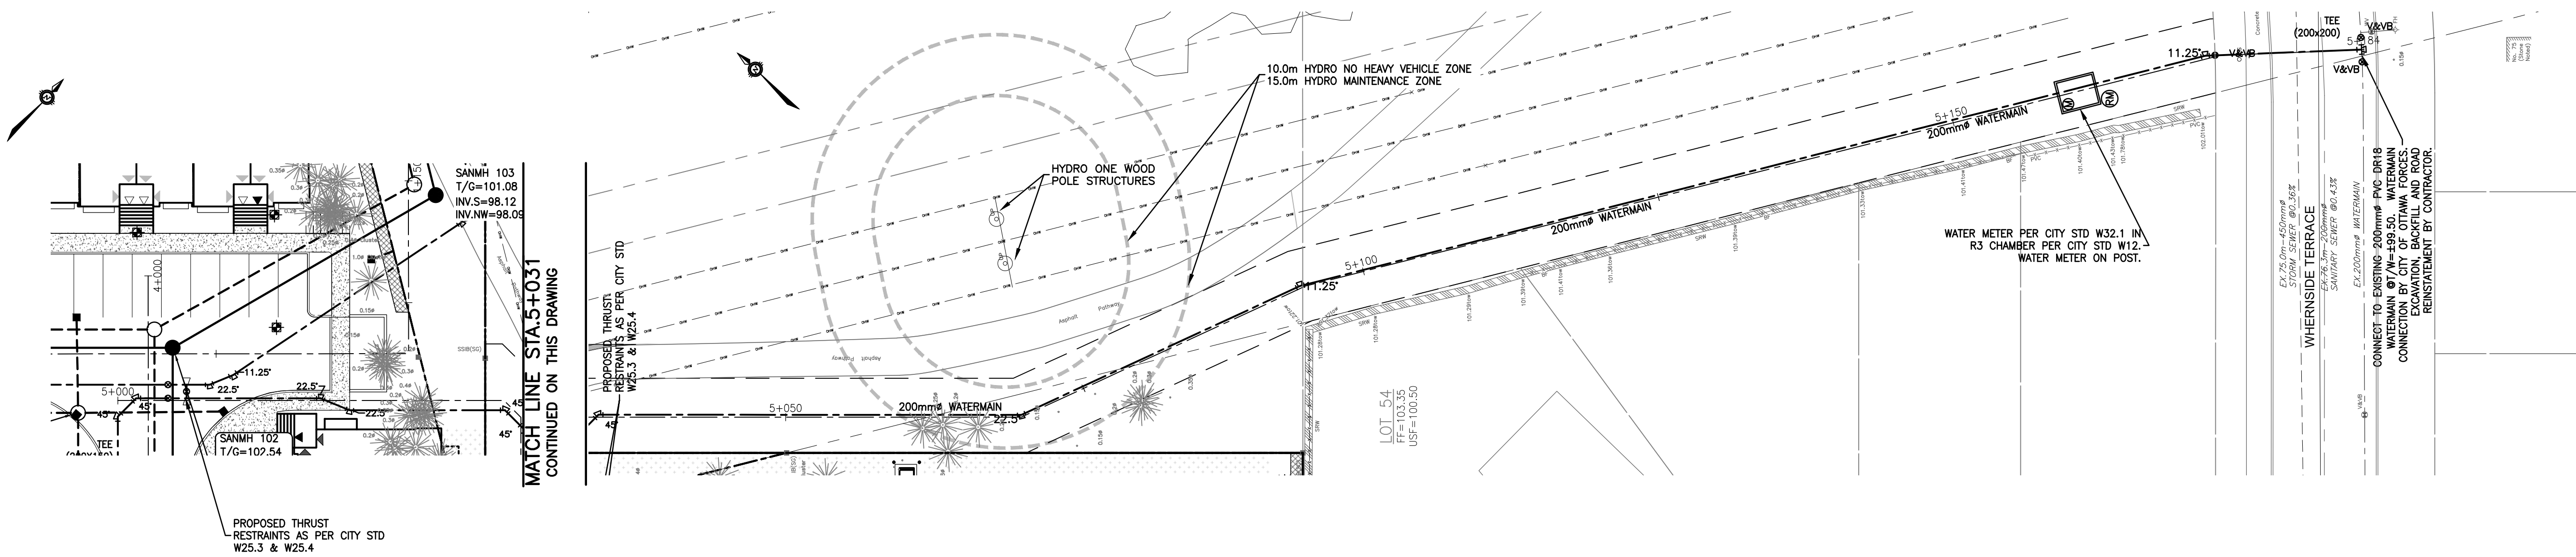


**CAUTION**  
THE POSITION OF ALL POLE LINES, CONDUITS, WATERMANS, SEWERS AND OTHER UNDERGROUND AND OVERGROUND UTILITIES AND STRUCTURES IS NOT NECESSARILY SHOWN ON THE CONTRACT DRAWINGS, AND WHERE SHOWN, THE ACCURACY OF THE POSITION OF SUCH UTILITIES AND STRUCTURES IS NOT GUARANTEED. BEFORE STARTING WORK, DETERMINE THE EXACT LOCATION OF ALL SUCH UTILITIES AND STRUCTURES AND ASSUME ALL LIABILITY FOR DAMAGE TO THEM.

REV	REVISION DESCRIPTION	DATE	BY	APPD
4	ISSUED FOR CITY APPROVAL	15/12/25	AAS	BMT
3	ISSUED FOR CITY APPROVAL	07/11/25	AAS	BMT
2	CITY NUMBER ADDED	03/06/25	AAS	BMT
1	ISSUED FOR CITY APPROVAL	23/05/25	AAS	BMT

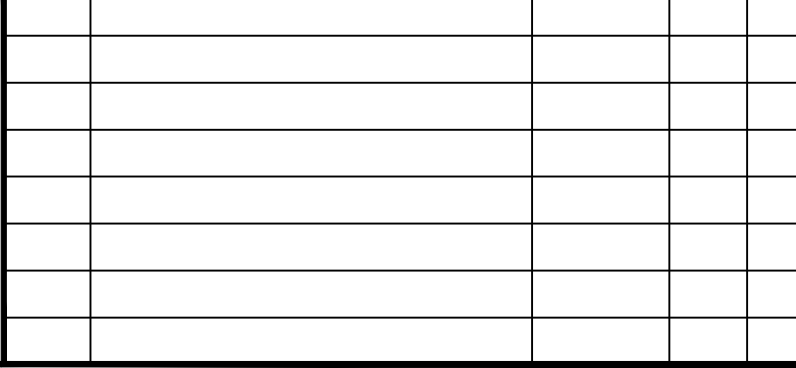

DESIGNED BY	REVIEWED BY	DEVELOPER
		CONCORDE PROPERTIES 408 TWEEDSMUIR AVENUE OTTAWA, ON. K1Z 5N5

BASEPLAN	DESIGN	CHECKED	CAD	PROJECT MANAGER	APPROVED
SAB	AS		SAB	BMT	

PROJECT	TITLE
SECOND LINE ROAD 1158 OLD SECOND LINE ROAD KANATA, ONTARIO.	PROFILE ANTELOPE PRIVATE STA. 5+000 TO STA. 5+190

PROJECT No.	SURVEY	DATE	DRAWING No.
OTT-25006292-A0	FSD	JUNE 2023	C07-B

