


**LEGEND**

FEL	FIRST FLOOR ELEVATION
TOF	TOP OF FOUNDATION
BFL	BASEMENT FLOOR ELEVATION
USF	UNDERSIDE OF FOOTING
---	PROPERTY LINE
C.R.Z	CRITICAL ROOT ZONE
CB	CATCH BASIN
MH	SANITARY MANHOLE
FH	FIRE HYDRANT
FDC	FIRE DEPARTMENT CONNECTION
CS	CURB STOP & STANDPOST
VB	VALVE & VALVE BOX
(M)	WATER METER
(R)	REMOTE WATER METER
SAN	SANITARY SEWER
WS/W	WATER SERVICE/WATERMAIN
SPL	SPRINGLINE OF PIPE
INV	INVERT OF PIPE
T.O.S	TOP OF SLOPE
B.O.S	BOTTOM OF SLOPE
---	CENTERLINE OF SWALE
=====	ROAD CUT REINSTATEMENT

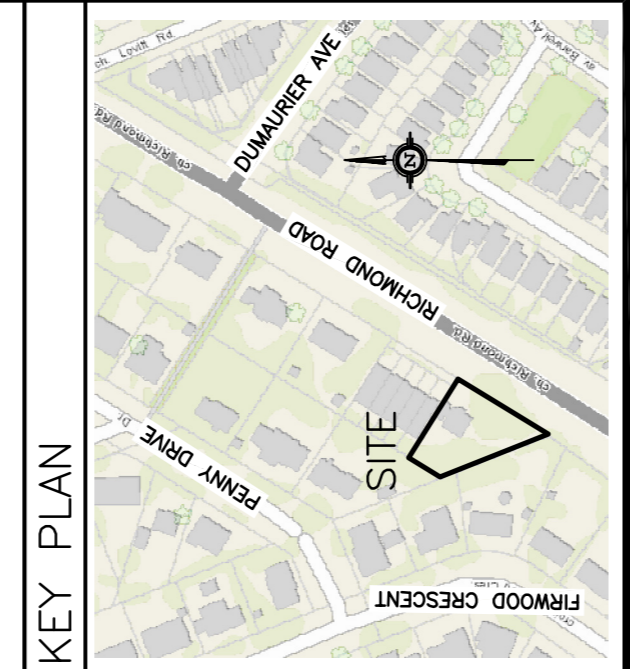


No.	DATE	REVISION
6	MAR 5-26	RE-ISSUED FOR APPROVAL
5	JAN 8-26	RE-ISSUED FOR APPROVAL
4	SEP 16-25	RE-ISSUED FOR APPROVAL
3	JUN 4-25	RE-ISSUED FOR APPROVAL
2	JAN 30-25	ISSUED FOR APPROVAL
1	JAN 9-25	ISSUED FOR COORDINATION

**D. B. GRAY ENGINEERING INC.**  
 Structural Management - Consulting & Engineering - Storm & Sanitary Services - Fire Services  
 700 Long Point Circle  
 Ottawa, Ontario    d.gray@dbgrayengineering.com  
 613-425-8044


Project  
**PROPOSED 5-STORY APARTMENT BUILDING**  
 3055 RICHMOND RD  
 OTTAWA, ONTARIO

Drawing Title  
**SITE SERVICING PLAN**

Engineer's Seal  
  
 Drawn: D.B.G.  
 H. Scale: 1:100  
 V. Scale: 1:100  
 Date: JAN 9-25  
 Job No.: 24044  
 Drawing No.: **C-1**  
 of **7**  
 NOT VALID UNLESS SIGNED & DATED

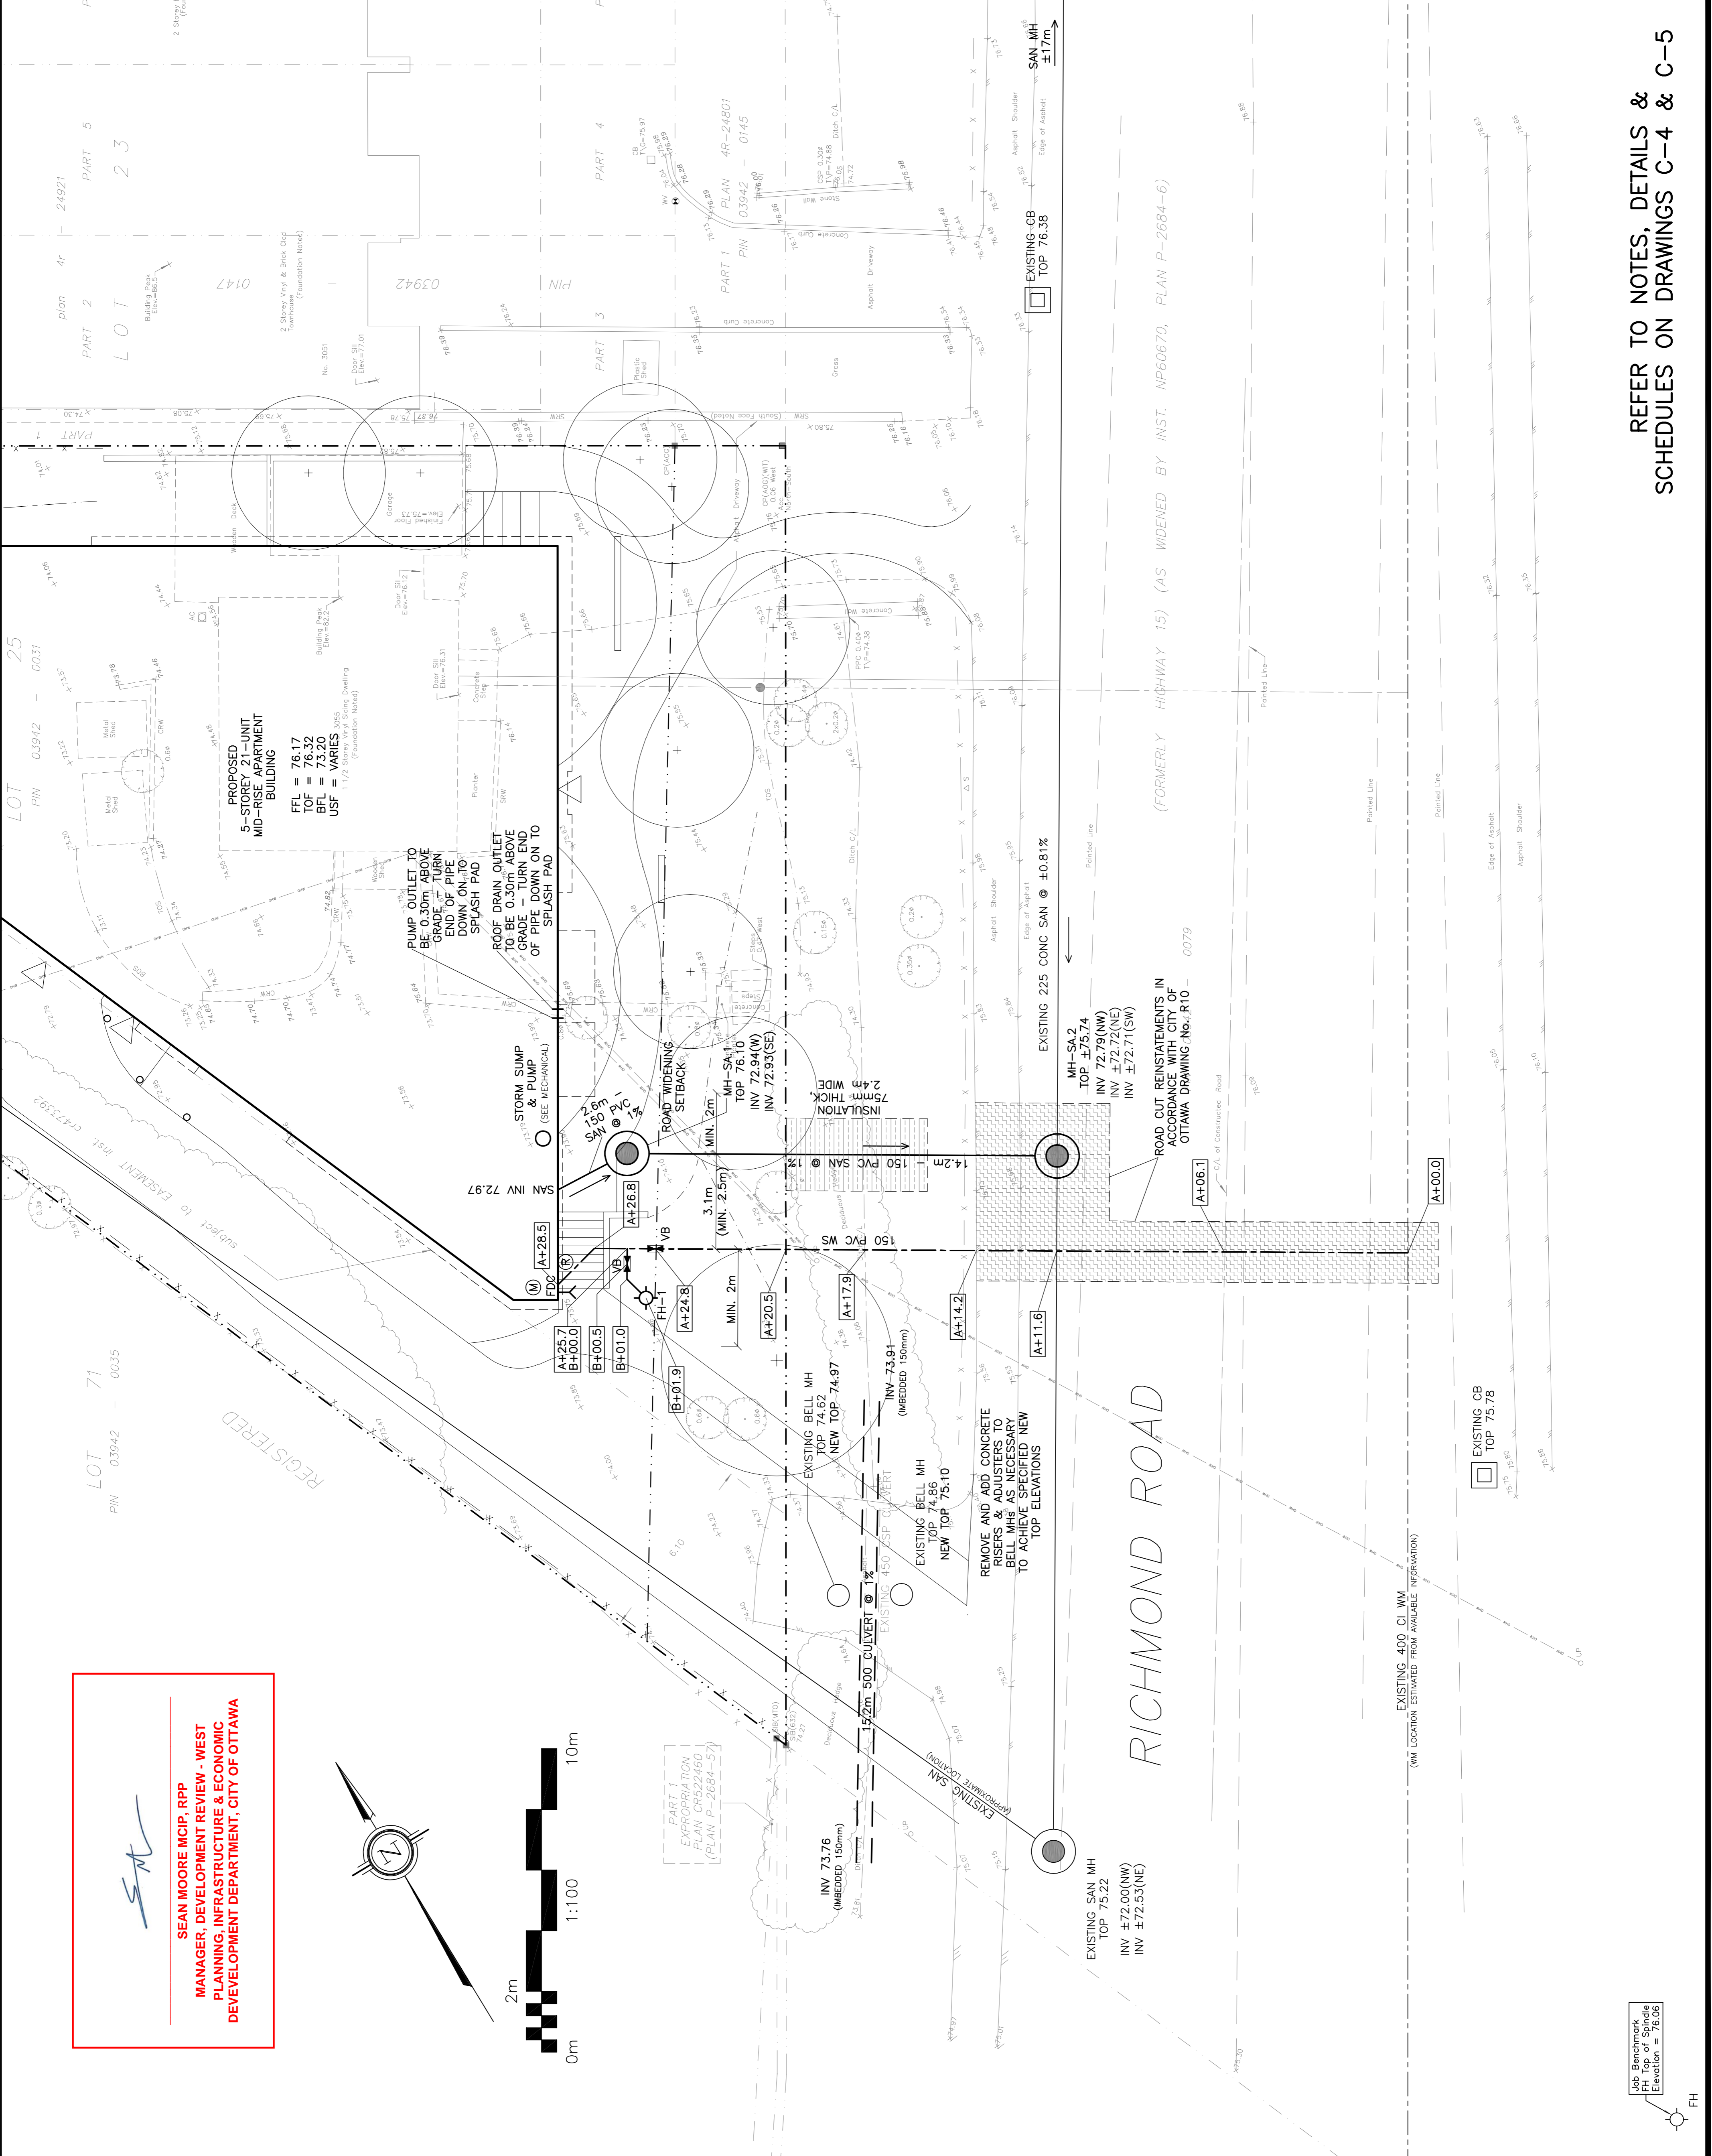

**SEAN MOORE MCP, RPP**  
 MANAGER, DEVELOPMENT REVIEW - WEST  
 PLANNING, INFRASTRUCTURE & ECONOMIC  
 DEVELOPMENT DEPARTMENT, CITY OF OTTAWA

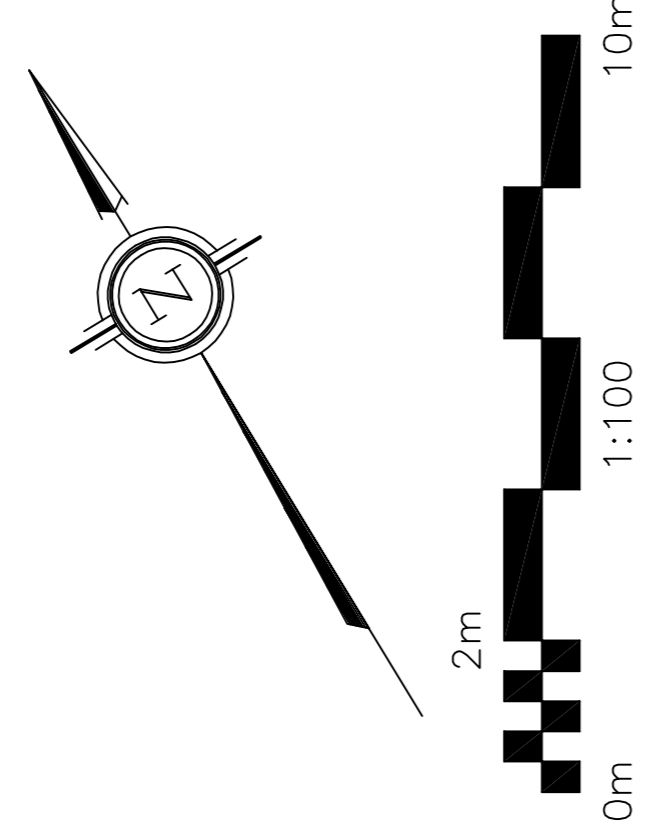

REFER TO NOTES, DETAILS &  
 SCHEDULES ON DRAWINGS C-4 & C-5

Job Benchmark  
 FH Top of Spindle  
 Elevation = 76.06  
 FH