


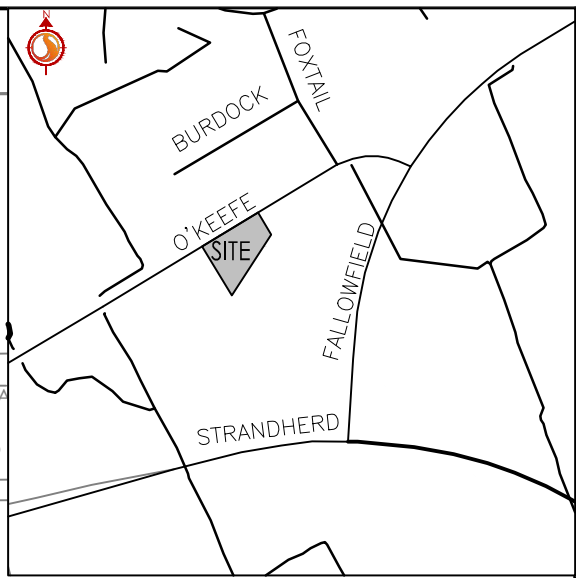


Copyright Reserved

The Contractor shall verify and be responsible for all dimensions. DO NOT scale the drawing - any errors or omissions shall be reported to Stantec without delay.

The Copyrights to all designs and drawings are the property of Stantec. Reproduction or use for any purpose other than that authorized by Stantec is forbidden.

Legend

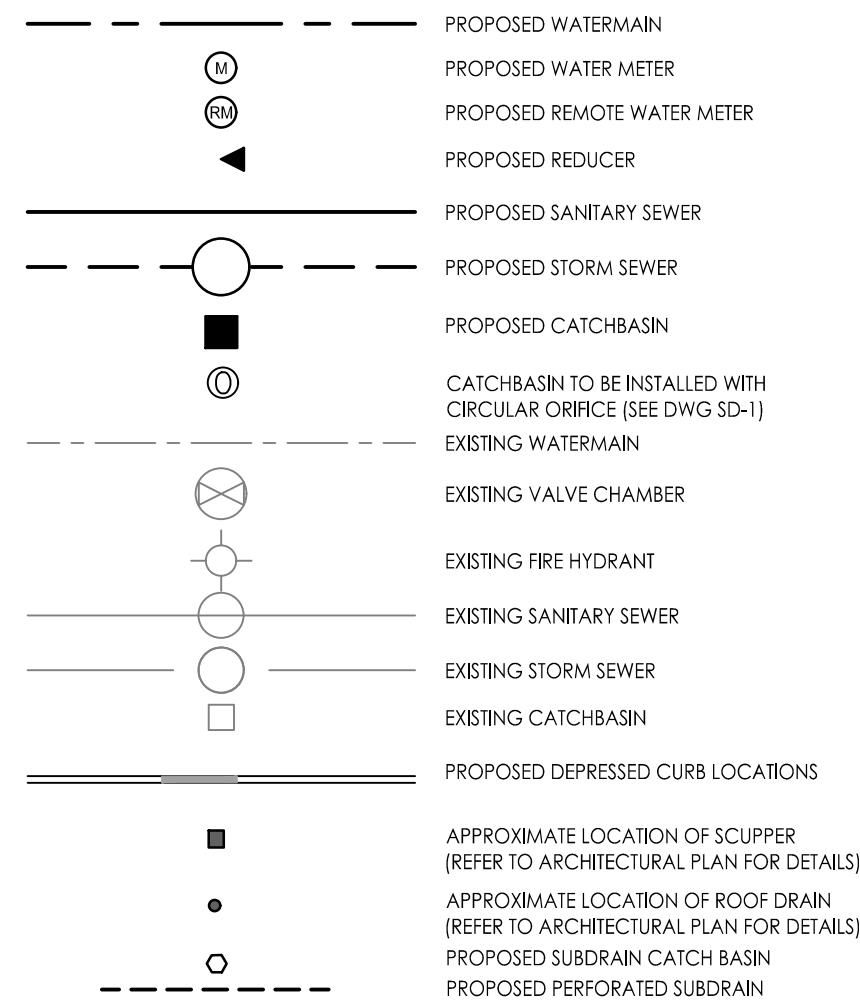

Notes

2. THE LOCATION OF UTILITIES IS APPROXIMATE ONLY AND THE EXACT LOCATION SHOULD BE DETERMINED BY CONSULTING THE MUNICIPAL AUTHORITIES AND UTILITY COMPANIES CONCERNED. THE CONTRACTOR SHALL PROVE THE LOCATION OF UTILITIES AND SHALL BE RESPONSIBLE FOR THEIR PROTECTION AND THE IMPLEMENTATION OF ANY NECESSARY PROCEDURES CALLED FOR IN THE APPROPRIATE STANDARDS AND REGULATIONS.

I	ISSUED FOR REVIEW	WAJ	KJK 26.04.29
Revision		By	Appd. YY.MM.DD

File Name: 160402108-DB.dwg

File Name: 160402108-DB.dwg	WAJ	KJK	WAJ	26.04.20
	Dwn.	Chkd.	Dsn.	YY.MM.DD

Permit-Seal

Client/Project

100 LUSK STREET INC
716 MERLIN COURT, MANNOTICK, ON, K4M 0A1

DOLPHIN TALE CHILDCARE
100 LUSK STREET
OTTAWA, ON

Title

SITE SERVICING PLAN

Project No. _____

160402108

Scale 0 2 6 10m
1:200

Drawing No.

Shee

1
AN No. 1824

PLAN No. 1824