



O' KEEFE COURT




Stantec Consulting Ltd.
400 - 1331 Clyde Avenue
Ottawa ON
Tel. 613.722.4420
www.stantec.com

Copyright Reserved

The Contractor shall verify and be responsible for all dimensions. DO NOT scale the drawing - any errors or omissions shall be reported to Stantec without delay.
The Copyrights to all designs and drawings are the property of Stantec. Reproduction or use for any purpose other than that authorized by Stantec is forbidden.

Legend

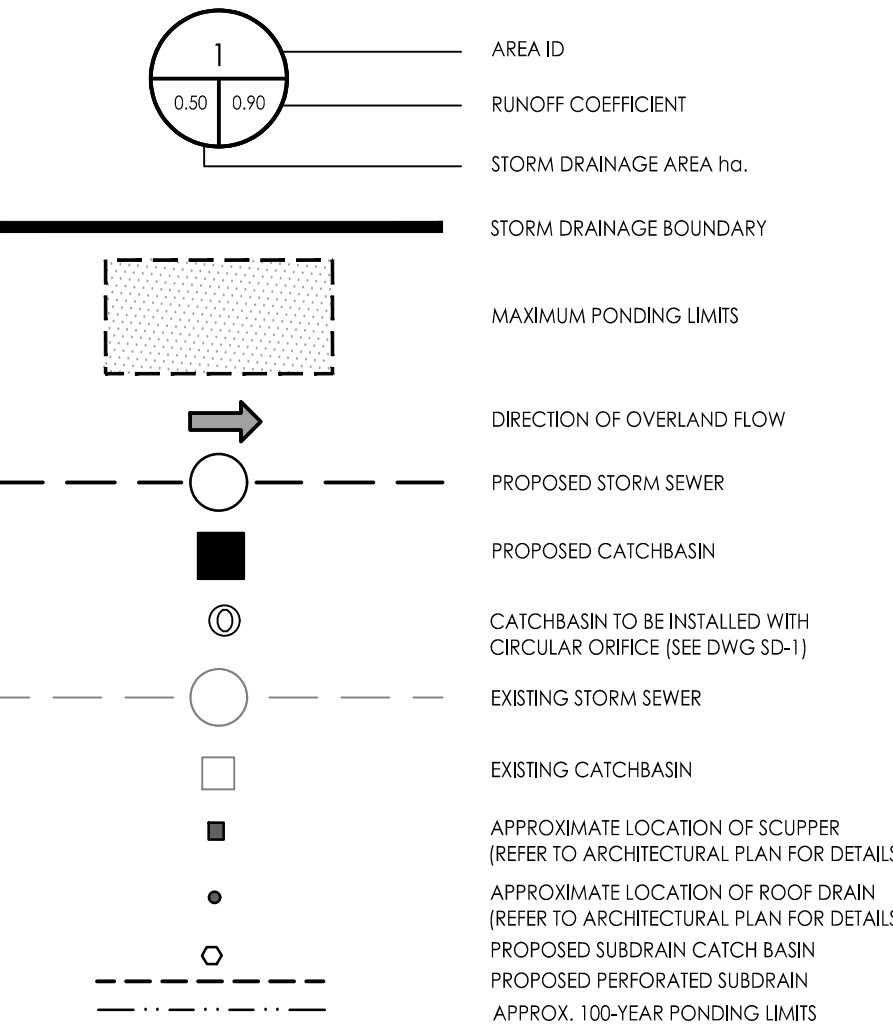

Notes

Revision	By	Appd.	YY.MM.DD
1	WAJ	KJK	26.04.29

File Name:	160402108-D8.dwg	WAJ	KJK	WAJ	26.04.20
		Dwn.	Chkd.	Dsgn.	YY.MM.DD

Permit-Seal

Client/Project

100 LUSK STREET INC
716 MERLIN COURT, MANNOTICK, ON, K4M 0A1

DOLPHIN TALE CHILDCARE
100 LUSK STREET
OTTAWA, ON

Title

STORM DRAINAGE PLAN

Project No.

160402108

Drawing No.

SD-1

Scale

0 2 6 10m
1:200

Sheet

5 of 6

Revision

1

PLAN No. 18240

SCHEDULE OF ROOF RELEASE RATES				
DRAINAGE AREA ID	DRAIN TYPE	# DRAINS	100 YEAR HEAD (m)	100 YEAR RELEASE RATE (L/s)
BLDG	WATTS R1100 ACCUTROL (50% OPEN)	3	0.149	3.76

SCHEDULE OF INLET CONTROL DEVICES				
STRUCTURE ID	DRAINAGE AREA ID	ICD TYPE	100 YEAR HEAD (m)	100 YEAR FLOW (L/s)
CB101A-1	L101A	83mmØ ORIFICE	1.53	18.08
CB101B-1	L101B	IPPEX TEMPEST LMF100	1.58	11.22
CB101C-1	L101C	IPPEX TEMPEST LMF105	2.10	14.19

X:\Users\A. Vachon\OneDrive\Documents\Design\Drawings\160402108-D8.dwg
2024/04/29 10:23:27 PM by: A. Vachon

ORIGINAL SHEET - ARCH 0

FILE No. D07-12-20-00110