


C:\Users\jlennox\AppData\Local\Autodesk\Revit\Autodesk Revit 2024\CollaborationCache\1A3D\2DCV\8D\3682717-88e2-44c-e022-bd70cafe9a2d\0d1774ee-4460-4094-e052-860895078a.rvt
2024-04-24 3:16:45 PM

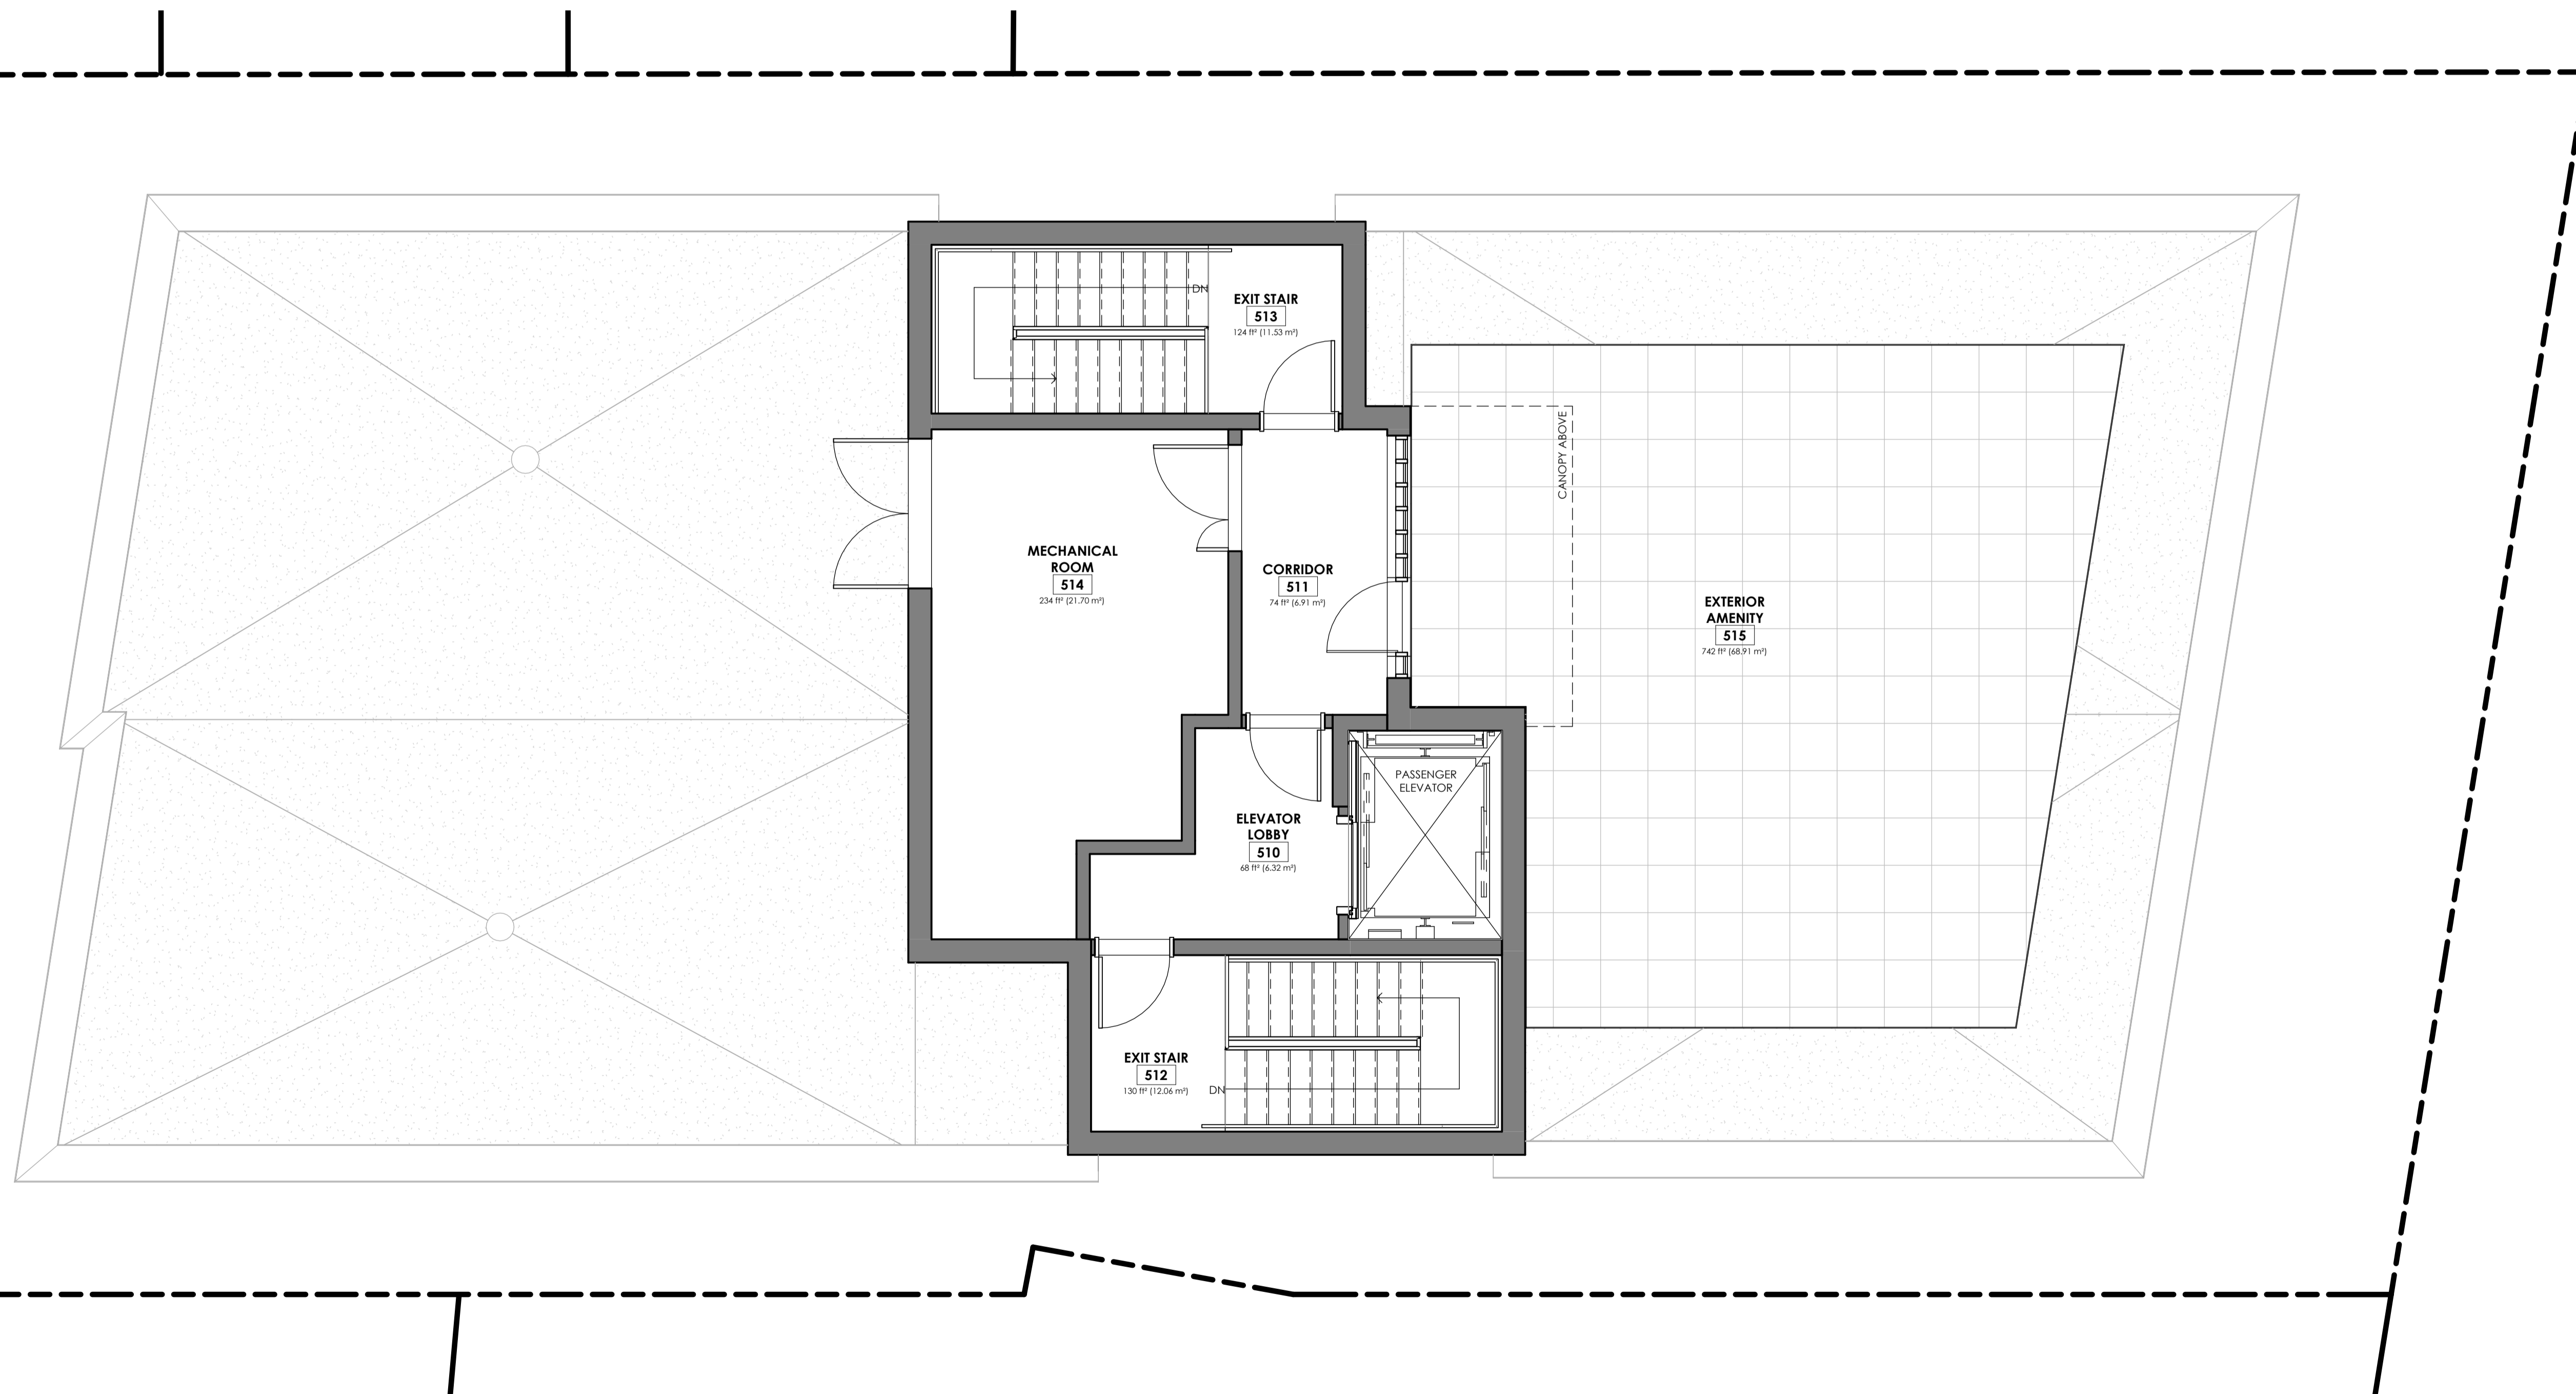

1 LEVEL 05 (ROOF TOP) - FLOOR PLAN
A2-105 1:50
AO-202

InHarmony
DEVELOPMENTS

client | client

ENTUITIVE

structural engineers | ingénieur structure



MEP engineers | ingénieur MEP




civil engineers | ingénieur civil


JAMES B. LENNOX & ASSOCIATES INC.
LANDSCAPE ARCHITECTS

332 CARLING AVE. OTTAWA, ONTARIO K2H 3A3
Tel. (613) 722-5168 Fax. (866) 343-3942

landscape architect | architecte paysagiste

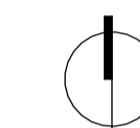

nord du projet
project north

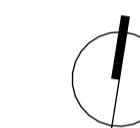

nord actuel
true north

ISSUED FOR SITE PLAN CONTROL 2026-04-24

no revisions date

stamp | timbre



architect | architecte

linebox
STUDIO

general notes | note générale

- CONTRACTOR SHALL CHECK AND VERIFY ALL DIMENSIONS AND REPORT ALL ERRORS AND OMISSIONS TO THE ARCHITECT.
- DO NOT SCALE THE DRAWINGS.
- NOT FOR CONSTRUCTION UNITS, SIGNED BY THE ARCHITECT.

project title

522 CAMBRIDGE ST SOUTH

PROPOSED APARTMENT DWELLING, LOW RISE
522 CAMBRIDGE ST S | OTTAWA, ON | K1S 4J3

drawing title | titre du dessin

FLOOR PLAN - LEVEL 05 (ROOFTOP)


project number | numéro du projet 2601

drawn | dessiné JH / PC

checked | vérifié JAP / AR

date | date JANUARY 13, 2026

scale | échelle 1:50

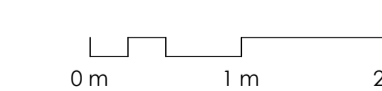


A2-105

#XXXXX

XXX-XX-XXXX

C:\Users\jlenat\AppData\Local\Autodesk\Revit\Autodesk Revit 2024\CollaborationCache\HA3D\2D\C\K8D\3682717-88e2-44c-e022-bd70cafe9a2d\0d1774ee-4460-4094-e052-8608959078a.rvt
2024-04-24 3:16:46 PM

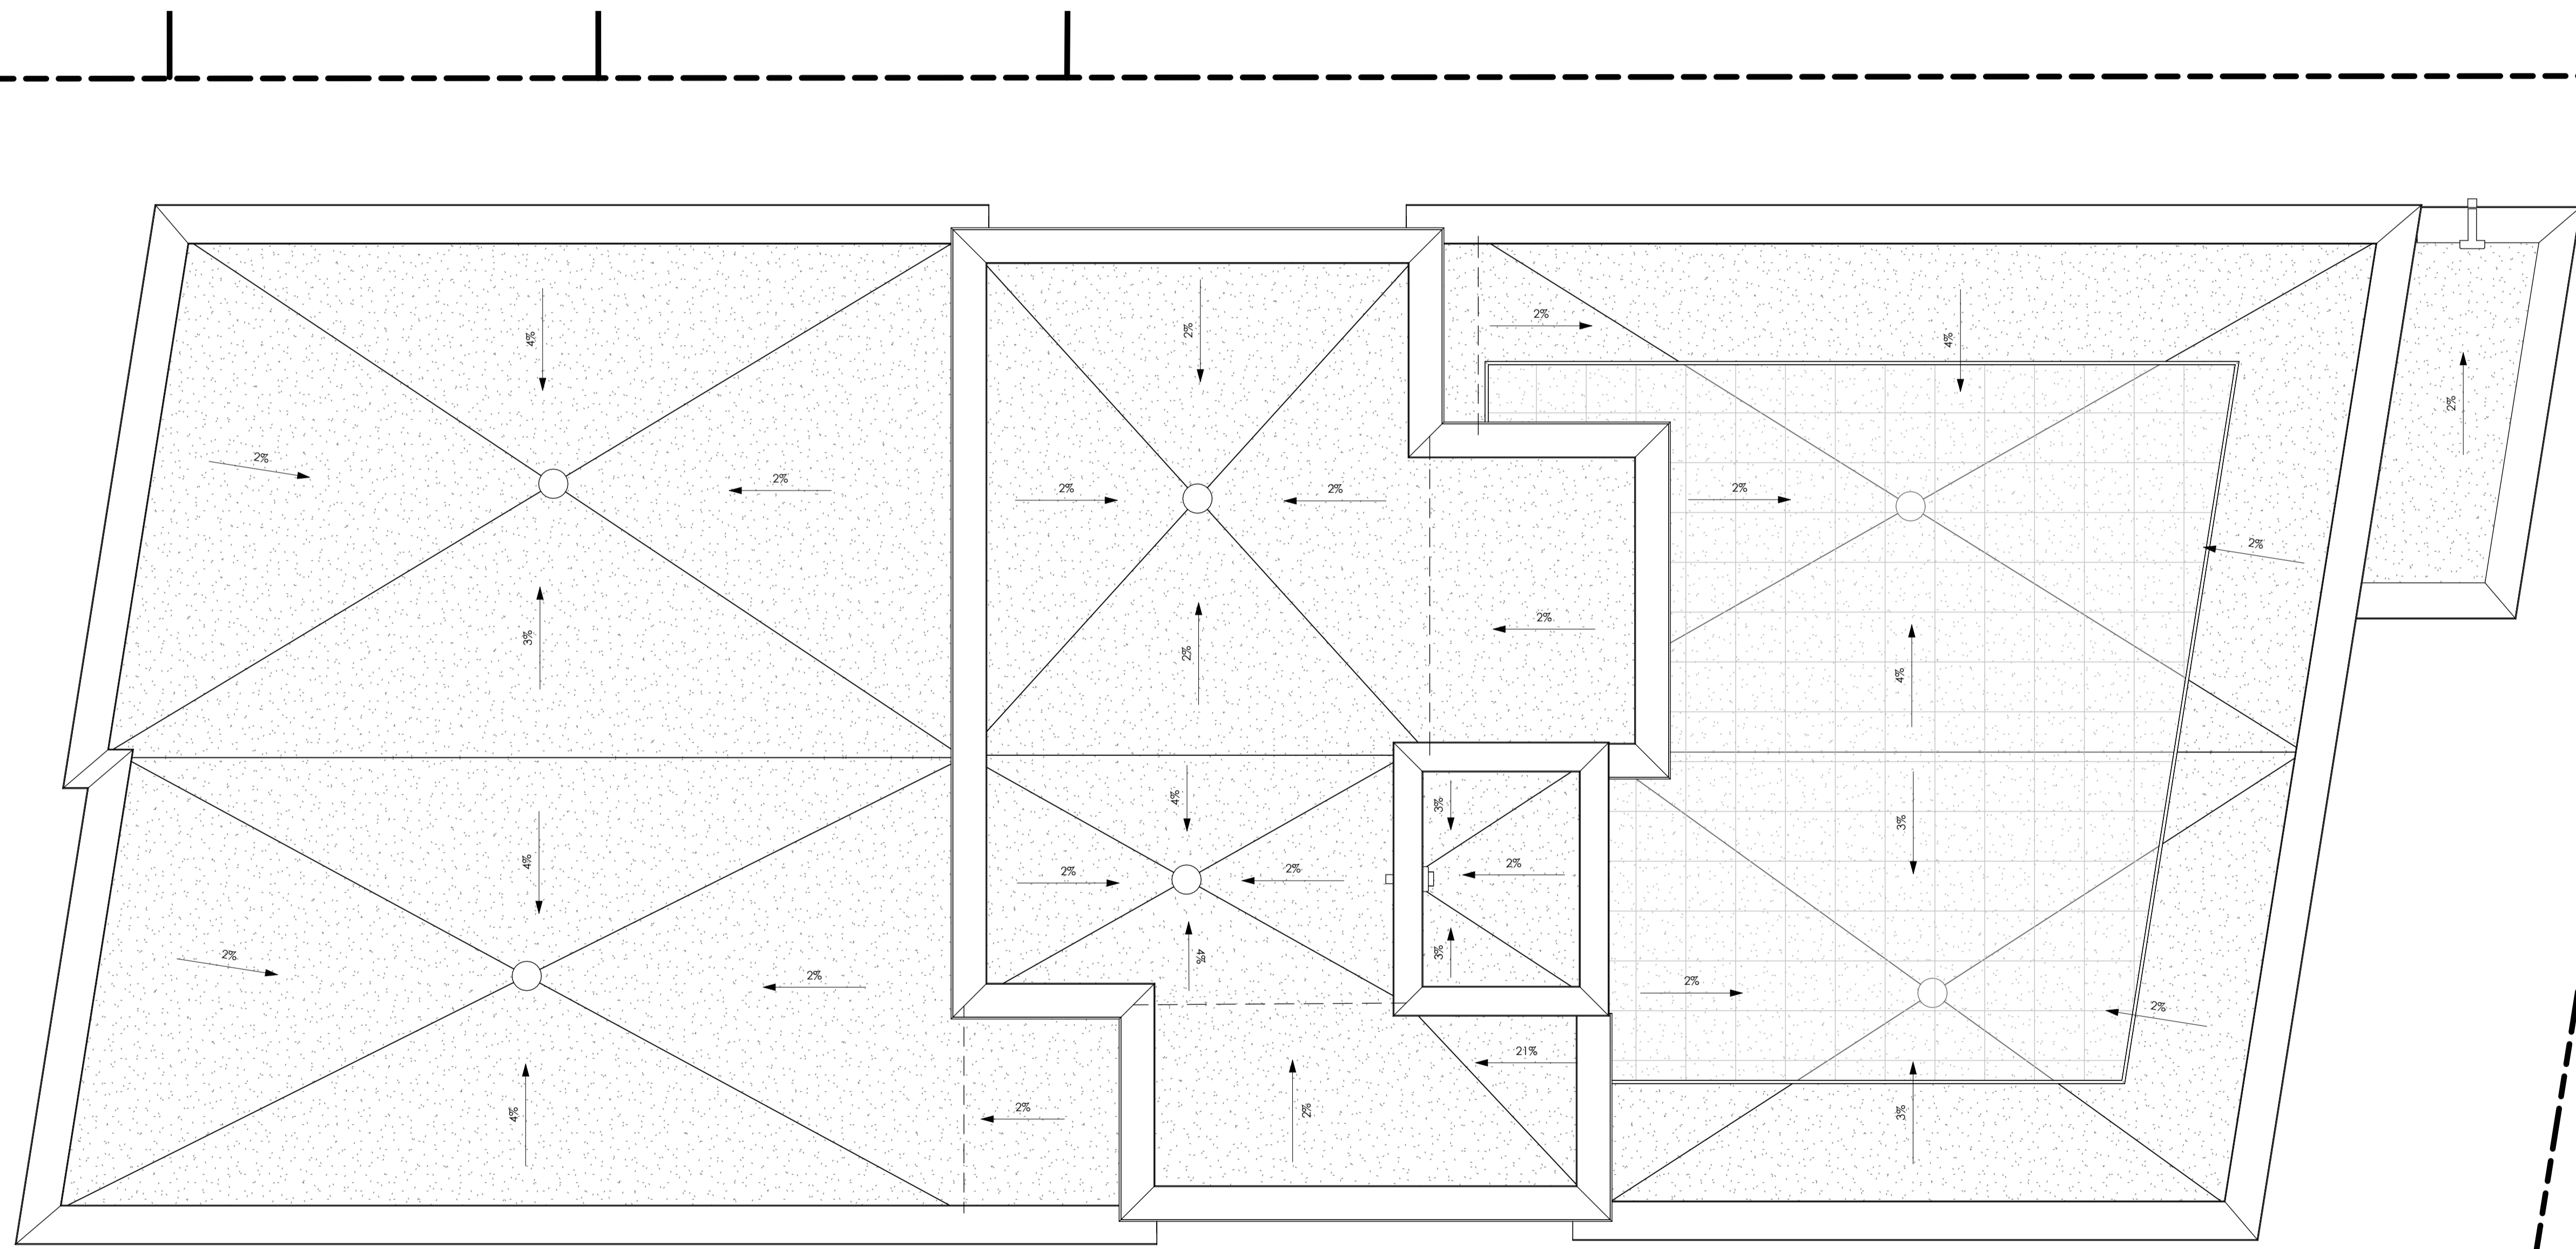

1 ROOF PLAN
A2-106 1:50
A4-100

InHarmony DEVELOPMENTS

client | client

ENTUITIVE

structural engineers | ingénieur structure

QUASAR

MEP engineers | ingénieur MEP

exp.

civil engineers | ingénieur civil

JAMES B. LENNOX & ASSOCIATES INC. LANDSCAPE ARCHITECTS

landscape architect | architecte paysagiste

nord du projet project north
nord actuel true north

ISSUED FOR SITE PLAN CONTROL 2026-04-24

no revisions date

stamp | timbre



architect | architecte

linebox STUDIO

general notes | note générale
1. CONTRACTOR SHALL CHECK AND VERIFY ALL DIMENSIONS AND REPORT ALL ERRORS AND OMISSIONS TO THE ARCHITECT.
2. DO NOT SCALE THE DRAWINGS.
3. NOT FOR CONSTRUCTION UNLESS SIGNED BY THE ARCHITECT.

project title
522 CAMBRIDGE ST SOUTH
PROPOSED APARTMENT DWELLING, LOW RISE
522 CAMBRIDGE ST S | OTTAWA, ON | K1S 4J3

drawing title | titre du dessin

ROOF PLAN


project number | numero du projet 2601

drawn | dessiné JH / PC

checked | vérifié JAP / AR

date | date JANUARY 13, 2026

scale | échelle 1:50

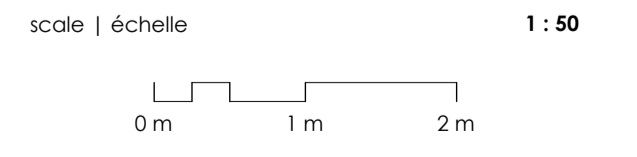

A2-106

#XXXXX

XXX-XX-XX-XXXX