

- LEGEND**
- PROPOSED ASPHALT WIDENING
 - PROPOSED ASPHALT REMOVAL AND REGRADING
 - PROPOSED CONCRETE
 - DC PROPOSED DEPRESSED CURB
 - X EXISTING LIGHT STANDARD
 - EXISTING SANITARY MANHOLE
 - EXISTING STORM MANHOLE
 - EXISTING TRAFFIC MANHOLE
 - EXISTING CATCHBASIN
 - EXISTING TREE
 - EXISTING HYDRO DUCT
 - EXISTING BELL DUCT
 - EXISTING ROGERS DUCT
 - EXISTING GAS MAIN
 - EXISTING WATERMAIN
 - EXISTING STREET LIGHT DUCT
 - EXISTING GUIDERAIL

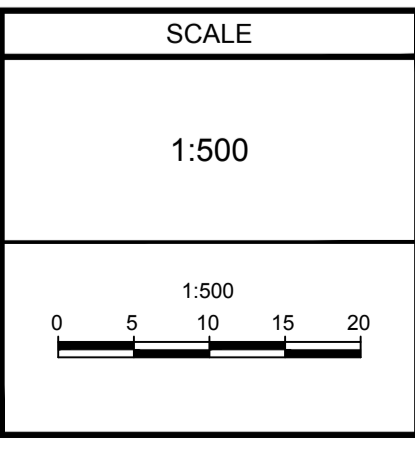

JOHN SEVIGNY C.E.T.
MANAGER (A), DEVELOPMENT REVIEW EAST
PLANNING, DEVELOPMENT & BUILDING SERVICES
DEPARTMENT, CITY OF OTTAWA

APPROVED
 By sevignyo at 4:10 pm, May 05, 2026

REFER TO _____ FOR ADDITIONAL NOTES

NOTE:
 THE POSITION OF ALL POLE LINES, CONDUITS, WATERMANS, SEWERS AND OTHER UNDERGROUND AND OVERGROUND UTILITIES AND STRUCTURES IS NOT NECESSARILY SHOWN ON THE CONTRACT DRAWINGS, AND WHERE SHOWN, THE ACCURACY OF THE POSITION OF SUCH UTILITIES AND STRUCTURES IS NOT GUARANTEED. BEFORE STARTING WORK, DETERMINE THE EXACT LOCATION OF ALL SUCH UTILITIES AND STRUCTURES AND ASSUME ALL LIABILITY FOR DAMAGE TO THEM.

No.	REVISION	DATE	BY
2.	REVISED PER CITY COMMENTS	NOV 20/24	BJB
1.	ISSUED FOR REVIEW	JUL 12/24	BJB



DESIGN	RCH
CHECKED	JRA
DRAWN	RCH
CHECKED	JRA
APPROVED	BJB

FOR REVIEW ONLY

NOVATECH
 Engineers, Planners & Landscape Architects
 Suite 200, 240 Michael Cowpland Drive
 Ottawa, Ontario, Canada K2M 1P6

Telephone: (613) 254-9643
 Facsimile: (613) 254-5867
 Website: www.novatech-eng.com

LOCATION CITY OF OTTAWA CHARTRO		PROJECT No. 113020
DRAWING NAME FUNCTIONAL DESIGN		REV # 2
		DRAWING No. 113020-FD