


JOHN SEVIGNY C.E.T.
 MANAGER (A), DEVELOPMENT REVIEW EAST
 PLANNING, DEVELOPMENT & BUILDING SERVICES
 DEPARTMENT, CITY OF OTTAWA

APPROVED
 By sevignyo at 10:56 am, May 08, 2026

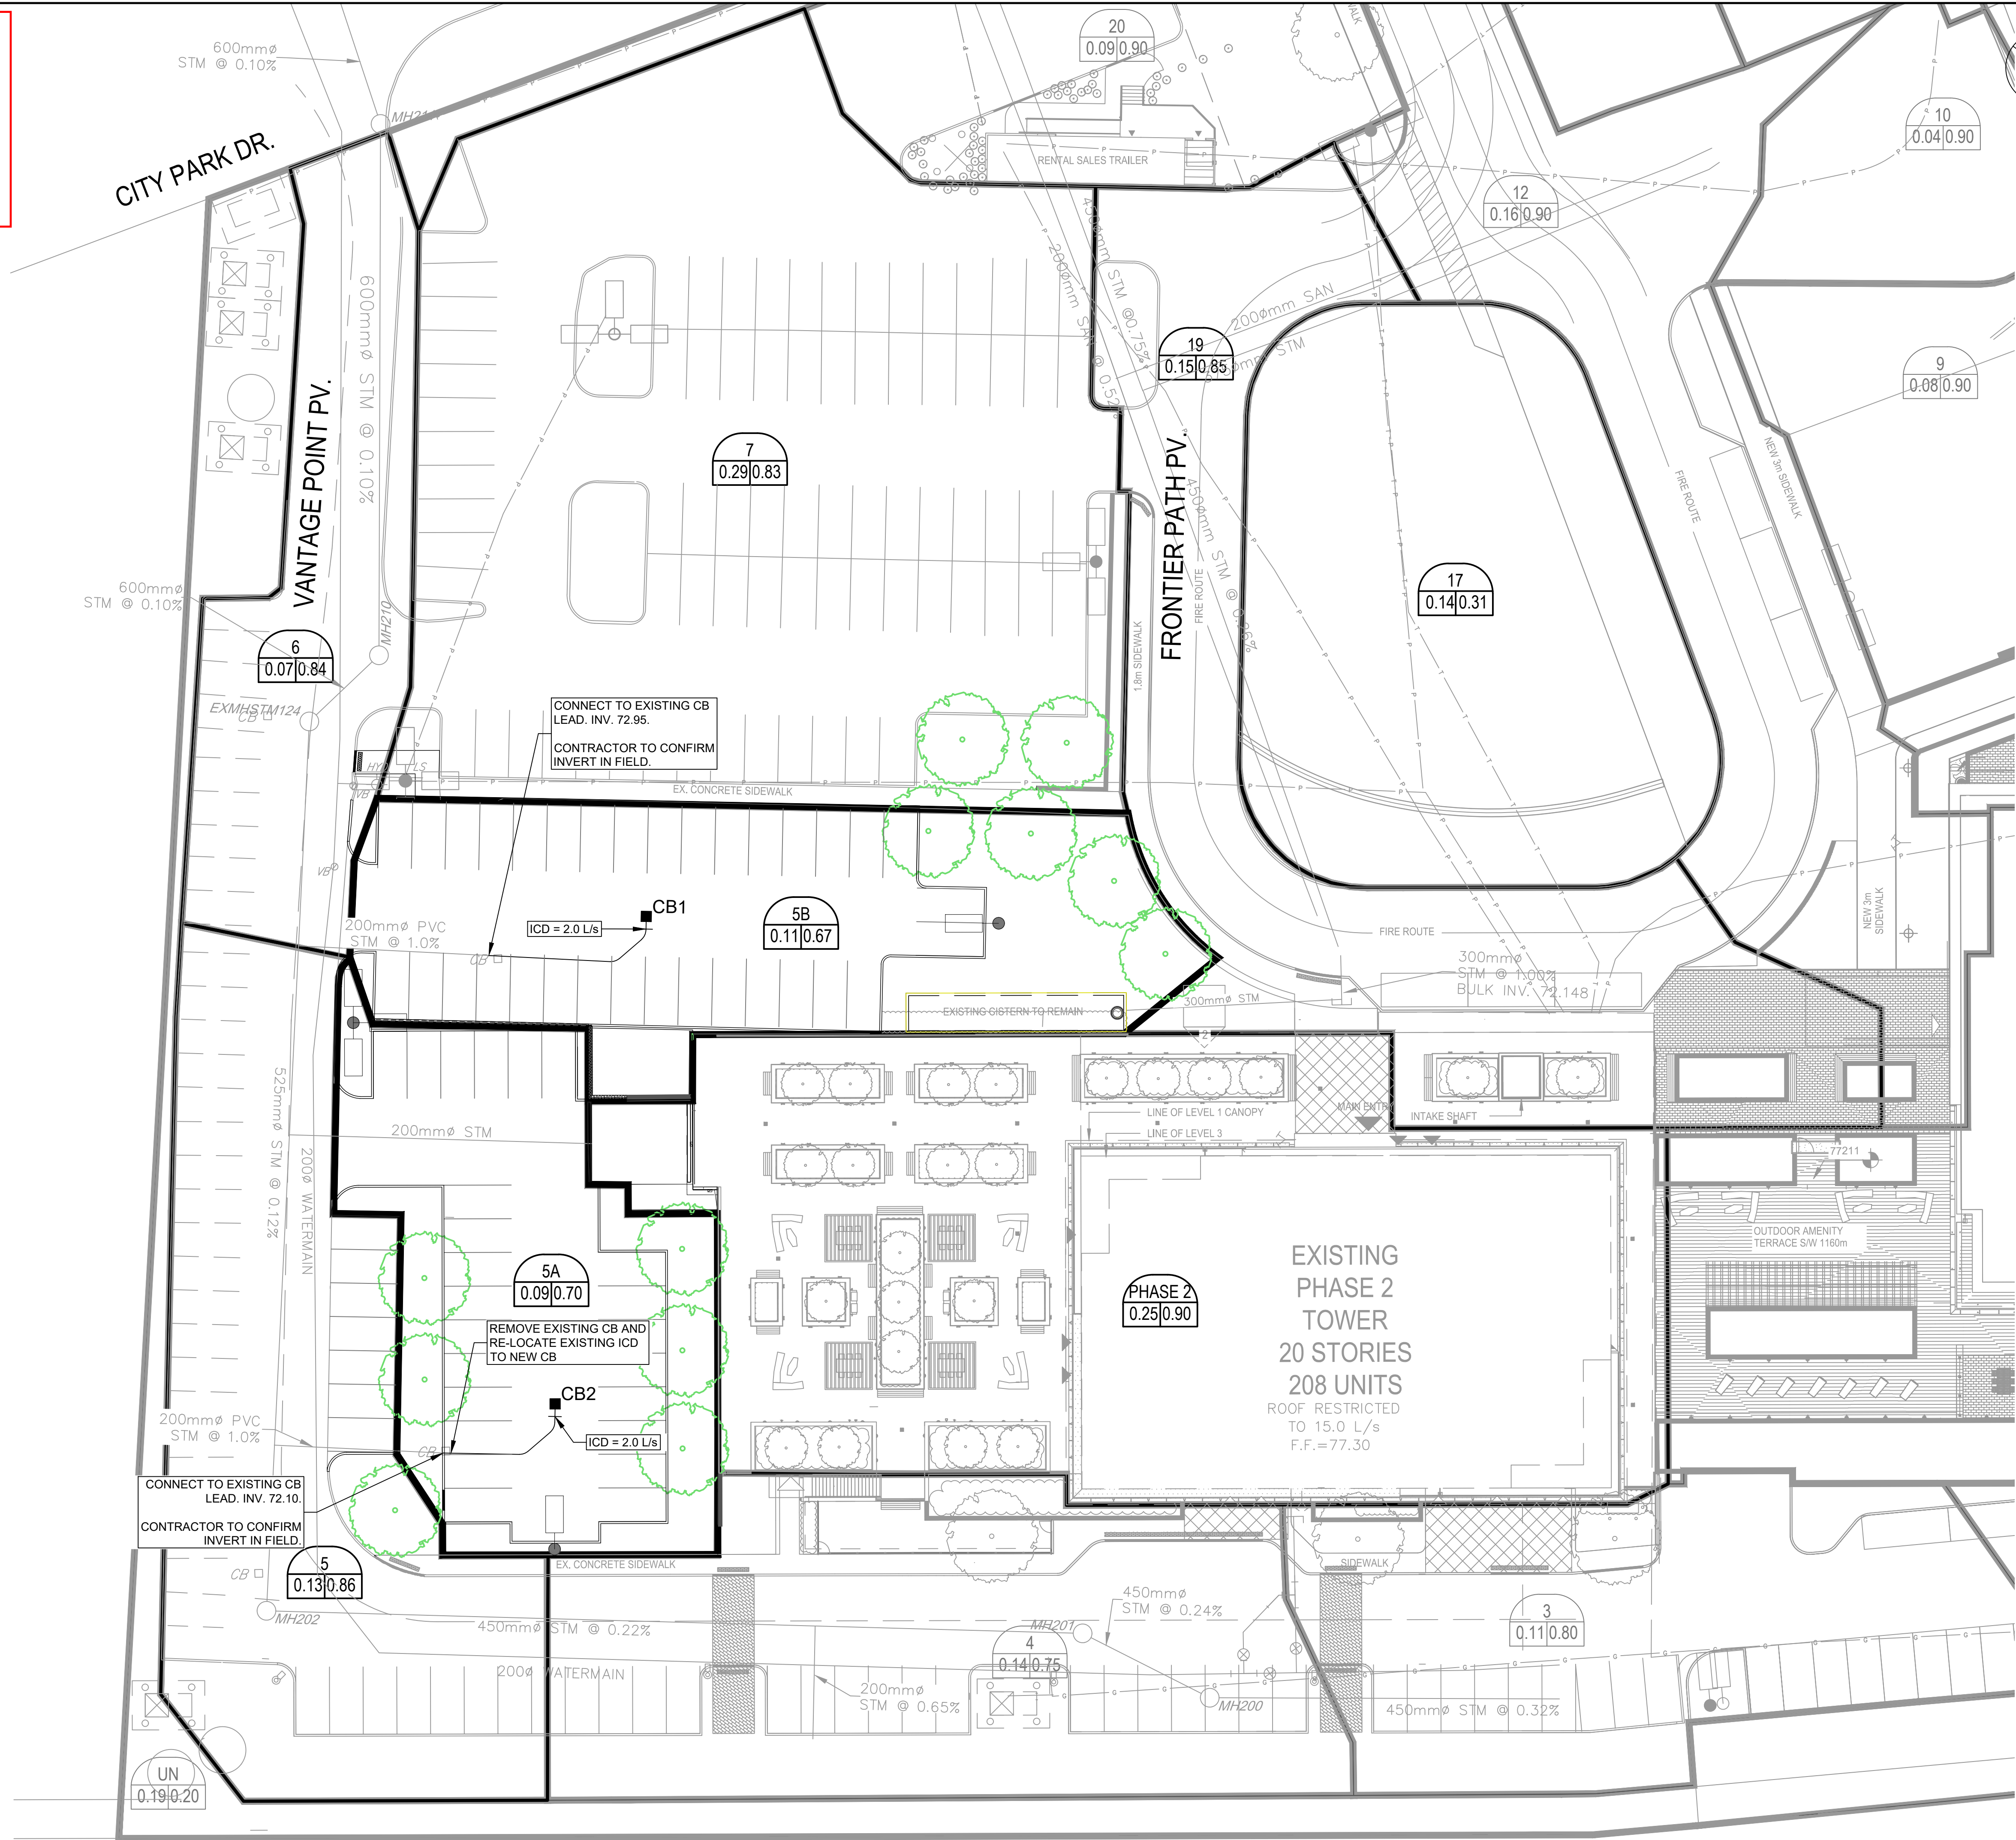

COPYRIGHT
 This drawing has been prepared solely for the intended use, thus any reproduction or distribution for any purpose other than authorized by Arcadis is forbidden. Written dimensions shall have precedence over scaled dimensions. Contractors shall verify and be responsible for all dimensions and conditions on the job, and Arcadis shall be informed of any variations from the dimensions and conditions shown on the drawing. Shop drawings shall be submitted to Arcadis for general conformance before proceeding with fabrication.

Arcadis Professional Services (Canada) Inc.
 formerly (B) Group Professional Services (Canada) Inc.

ISSUES	No.	DESCRIPTION	DATE
	1	ISSUED FOR SPRA	2025-08-21
	2	RE-ISSUED FOR SPRA	2026-01-19



CONSULTANTS



PRIME CONSULTANT
ARCADIS
 333 Preston Street - Suite 500
 Ottawa ON K1S 5N4 Canada
 tel 613 225 1311
 www.arcadis.com

PROJECT
 KILLAM - CITY PARK PHASE 2
 INTERIM PARKING

200 FRONTIER PATH PVT.

PROJECT NO:
38729

DRAWN BY: D.D. / E.H. **CHECKED BY:** M.P.
PROJECT MGR: T.R.B. **APPROVED BY:** T.R.B.

SHEET TITLE
 STORM DRAINAGE AREA PLAN

SHEET NUMBER **ISSUE**
 C-502 1

File Location: \\38729-Sherway\City\CA\5 Drawings\B\Civil\Current\Plan\Killing\Storm Drainage Area Plan.dwg Last Saved: January 16, 2026, by vnghehd4623 Plotted: January 16, 2026, 3:46:47 PM by Vnghehd, Drevdabhai
 Plan #: 17741