



FOR ONSITE STORM DRAINAGE AREA PLAN, REFER TO 124147-STM2 DRAWING

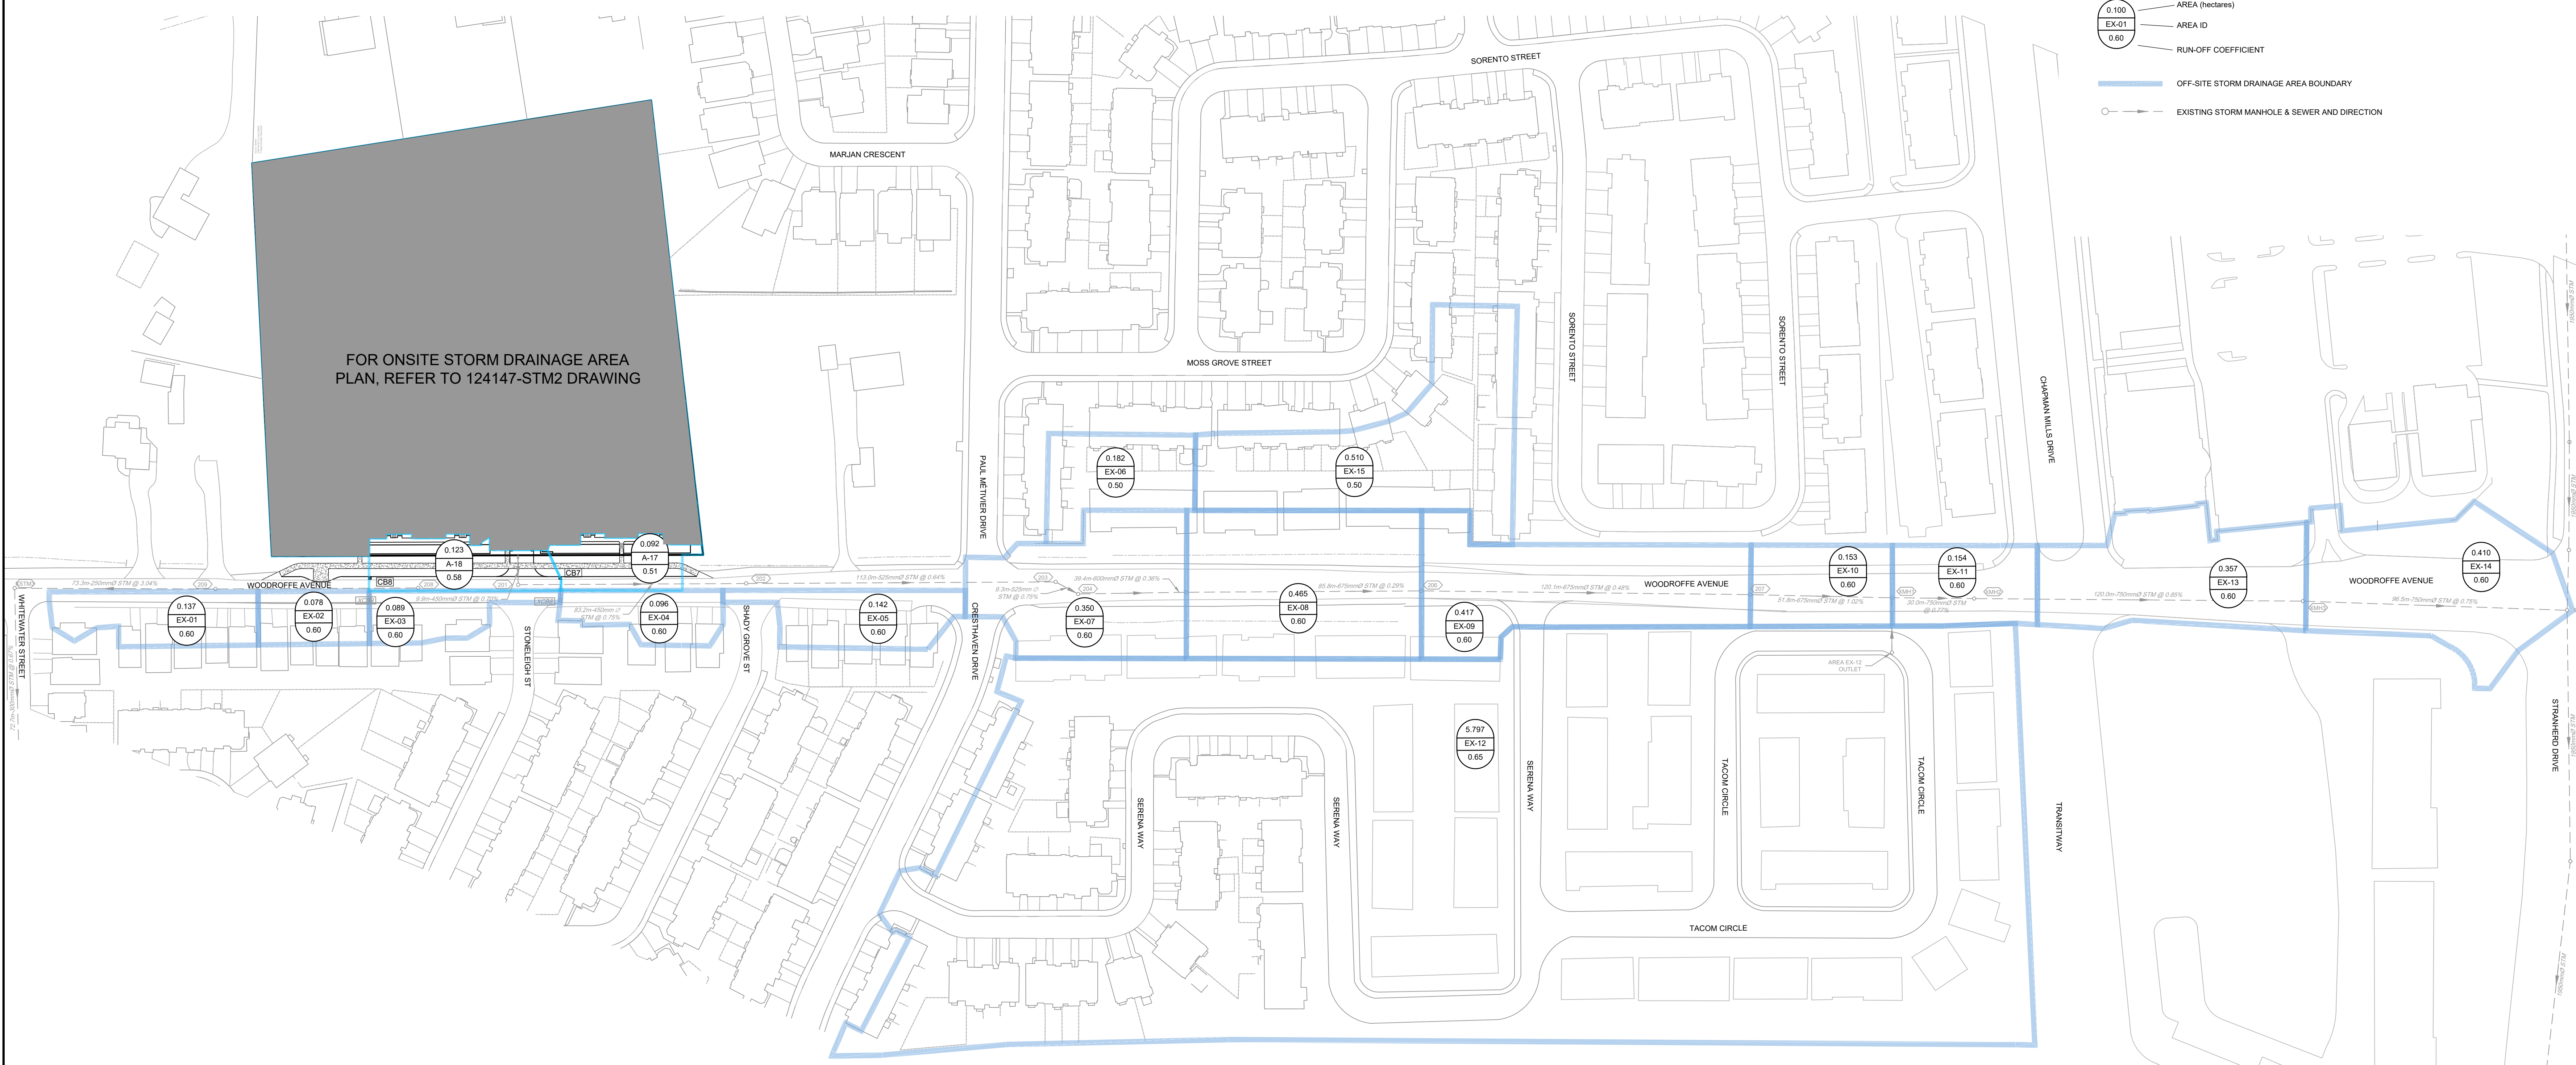

NOTE: THE POSITION OF ALL POLE LINES, CONDUITS, WATERMANS, SEWERS AND OTHER UNDERGROUND AND OVERGROUND UTILITIES AND STRUCTURES IS NOT NECESSARILY SHOWN ON THE CONTRACT DRAWINGS, AND WHERE SHOWN, THE ACCURACY OF THE POSITION OF SUCH UTILITIES AND STRUCTURES IS NOT GUARANTEED. BEFORE STARTING WORK, DETERMINE THE EXACT LOCATION OF ALL SUCH UTILITIES AND STRUCTURES AND ASSUME ALL LIABILITY FOR DAMAGE TO THEM.



No.	REVISION	DATE	BY
1.	ADDRESS CITY COMMENTS	APR 14/26	MAB

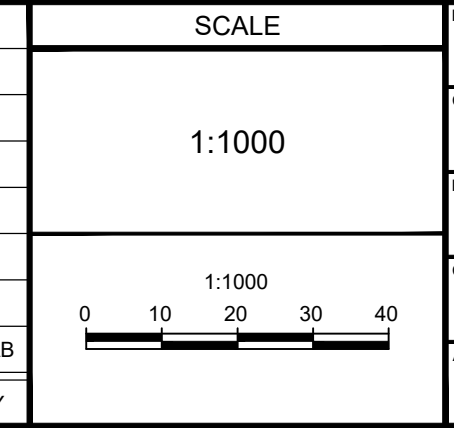

DESIGN	LRW
CHECKED	MAB
DRAWN	LPA
CHECKED	MAB
APPROVED	MAB

FOR REVIEW ONLY

NOVATECH

Engineers, Planners & Landscape Architects
 Suite 200, 240 Michael Cowpland Drive
 Ottawa, Ontario, Canada K2M 1P6

Telephone: (613) 254-9643
 Facsimile: (613) 254-5867
 Website: www.novatech-eng.com

CITY OF OTTAWA
 3400 WOODROFFE AVENUE

OFF-SITE STORM DRAINAGE AREA PLAN

PROJECT No.	124147
REV	REV # 1
DRAWING No.	124147-STM3

C:\Users\124147\OneDrive\Documents\124147-STM3.dwg OFFSITE Apr 16 2025 9:46am, lpaeez

D07-12-25-0158 & D02-02-25-0090 PLAN #19422