


REAR ELEVATION
SCALE: 1/4" = 1'-0"

REQUIRED UNLESS DESIGN IS EXEMPT UNDER DIVISION C-3.2.4.1 OF THE 2012 O.B.C.

QUALIFICATION INFORMATION

 JAKOB FABER, BCIN 114291
 ELEVATE HOME DESIGN INC., BCIN 118456
 THE UNDERSIGNED HAS REVIEWED AND TAKES RESPONSIBILITY FOR THIS DESIGN AND HAS THE QUALIFICATIONS AND MEETS THE REQUIREMENTS SET OUT IN THE ONTARIO BUILDING CODE TO BE A DESIGNER.

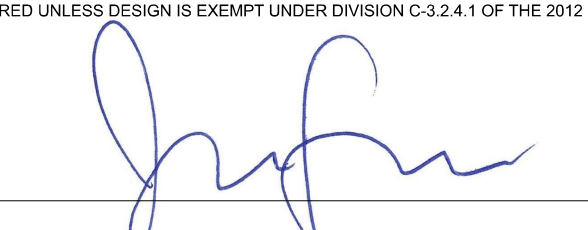


ELEVATE
 HOME DESIGN
 BEATTY LINE N ◦ FERGUS ◦ ON
 WWW.ELEVATEHOMEDSIGN.CA
 JAKE@ELEVATEHOMEDSIGN.CA ◦ 519-572-4561

40 x 80 WAREHOUSE
 TITAN ENVIRONMENTAL
 SOMME STREET, BLOCK 2, PART 1
 OTTAWA, ON

SOUTH ELEVATION

PROJECT NO: 24-001
 STARTING DATE: Jan 2, 2024
 LAST REVISION DATE: Apr 24, 2026
 DRAWN BY: J.F.

7

SCALE: 1/4" = 1'-0"

THESE DRAWINGS ARE COPYRIGHT PROTECTED AND MAY NOT BE COPIED OR REPRODUCED IN WHOLE OR IN PART WITHOUT EXPRESS WRITTEN CONSENT OF ELEVATE HOME DESIGN INC. ALL DIMENSIONS TO BE VERIFIED BY ON-SITE CONTRACTOR AND ANY DISCREPANCIES TO BE REPORTED IMMEDIATELY TO THE ELEVATE HOME DESIGN INC. ALL CONSTRUCTION IS TO CONFORM TO THE ONTARIO BUILDING CODE, AS AMENDED, REGARDLESS OF DRAWING DETAILS.

FILE # D07-12-25-0077 PLAN # 19398