

SKETCH SHOWING UNDERGROUND
UTILITY LOCATES ON
106 EAGLESON ROAD
CITY OF OTTAWA

SCALE 1 : 200

5 0 5 10 metres

J.D. BARNES LIMITED
© COPYRIGHT 2025

METRIC DISTANCES AND/OR COORDINATES SHOWN ON THIS PLAN ARE IN METRES AND CAN BE CONVERTED TO FEET BY DIVIDING BY 0.3048.


CAUTION:
THIS IS NOT A PLAN OF SURVEY AND SHALL NOT BE USED EXCEPT FOR THE PURPOSE INDICATED IN THE TITLE BLOCK.

NOTES:
BOUNDARY INFORMATION SHOWN HERON IS COMPILED AND NOT FROM AN ACTUAL FIELD SURVEY.
PARCEL FABRIC AND UNDERLYING LEGAL INFORMATION IS COMPILED FROM EXISTING RECORDS AND HAS NOT BEEN VERIFIED.

NOTE:
LOCATION OF UNDERGROUND UTILITIES ARE APPROXIMATE, BASED ON PAINT MARKS BY GEO DAYLIGHTING INC. ON SEPTEMBER 23, 2025.

BLOCK B
PIN 04503-0081 (LT)


898

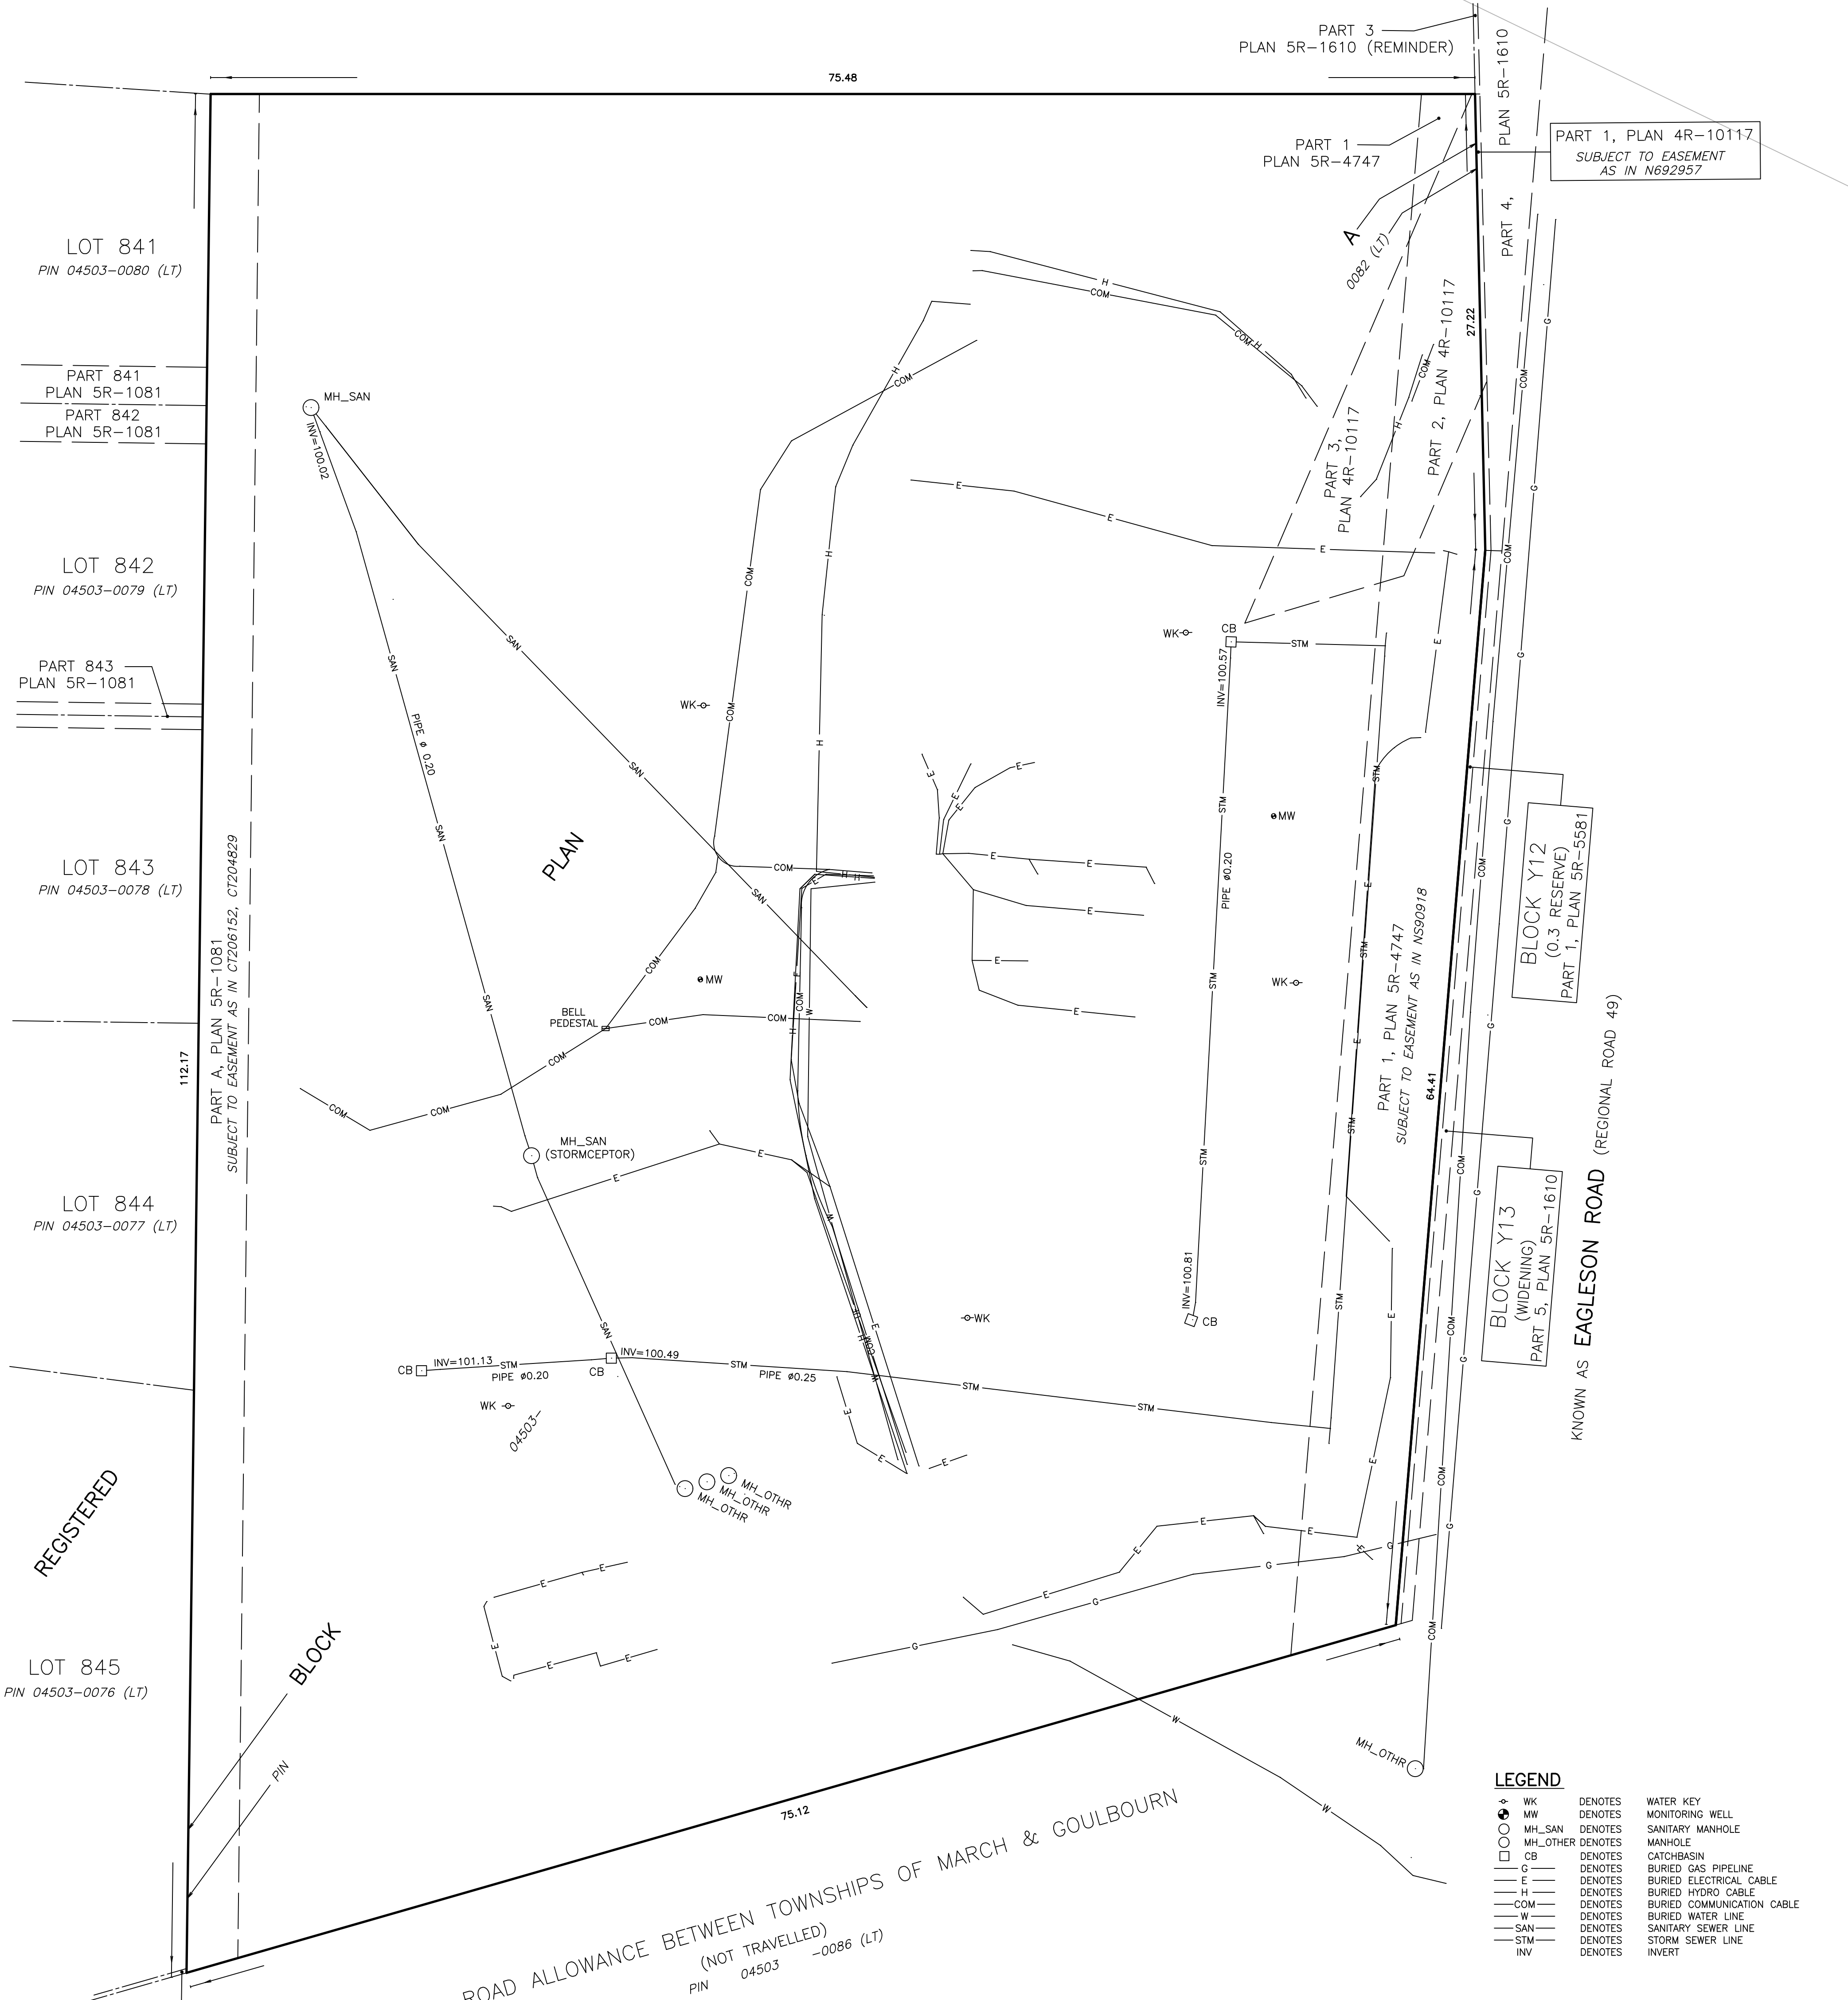

LEGEND		
◆ WK	DENOTES	WATER KEY
○ MW	DENOTES	MONITORING WELL
○ MH_SAN	DENOTES	SANITARY MANHOLE
○ MH_OTHR	DENOTES	MANHOLE
□ CB	DENOTES	CATCHBASIN
— G —	DENOTES	BURIED GAS PIPELINE
— E —	DENOTES	BURIED ELECTRICAL CABLE
— H —	DENOTES	BURIED HYDRO CABLE
— COM —	DENOTES	BURIED COMMUNICATION CABLE
— W —	DENOTES	BURIED WATER LINE
— SAN —	DENOTES	SANITARY SEWER LINE
— STM —	DENOTES	STORM SEWER LINE
INV	DENOTES	INVERT

REVISION NOTE:
INVERTS AND ADDITIONAL SERVICE LINES HAVE BEEN ADDED ON OCTOBER 24, 2025.

1. THE SURVEY WAS COMPLETED ON SEPTEMBER 23, 2025.

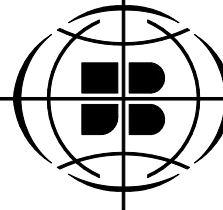

J.D. BARNES
LIMITED
LAND INFORMATION SPECIALISTS
62 STEACIE DRIVE, SUITE 103, KANATA, ON K2K 2A9
T: (613) 731-7244 F: (613) 254-8659 www.jdbarnes.com

SURVEYING
MAPPING
GIS

DRAWN BY:	KZ	CHECKED BY:	CF	REFERENCE NO.:	25-10-102-00
				DATED:	09/26/2025

PREPARED FOR: GEO LOCATING INC.