
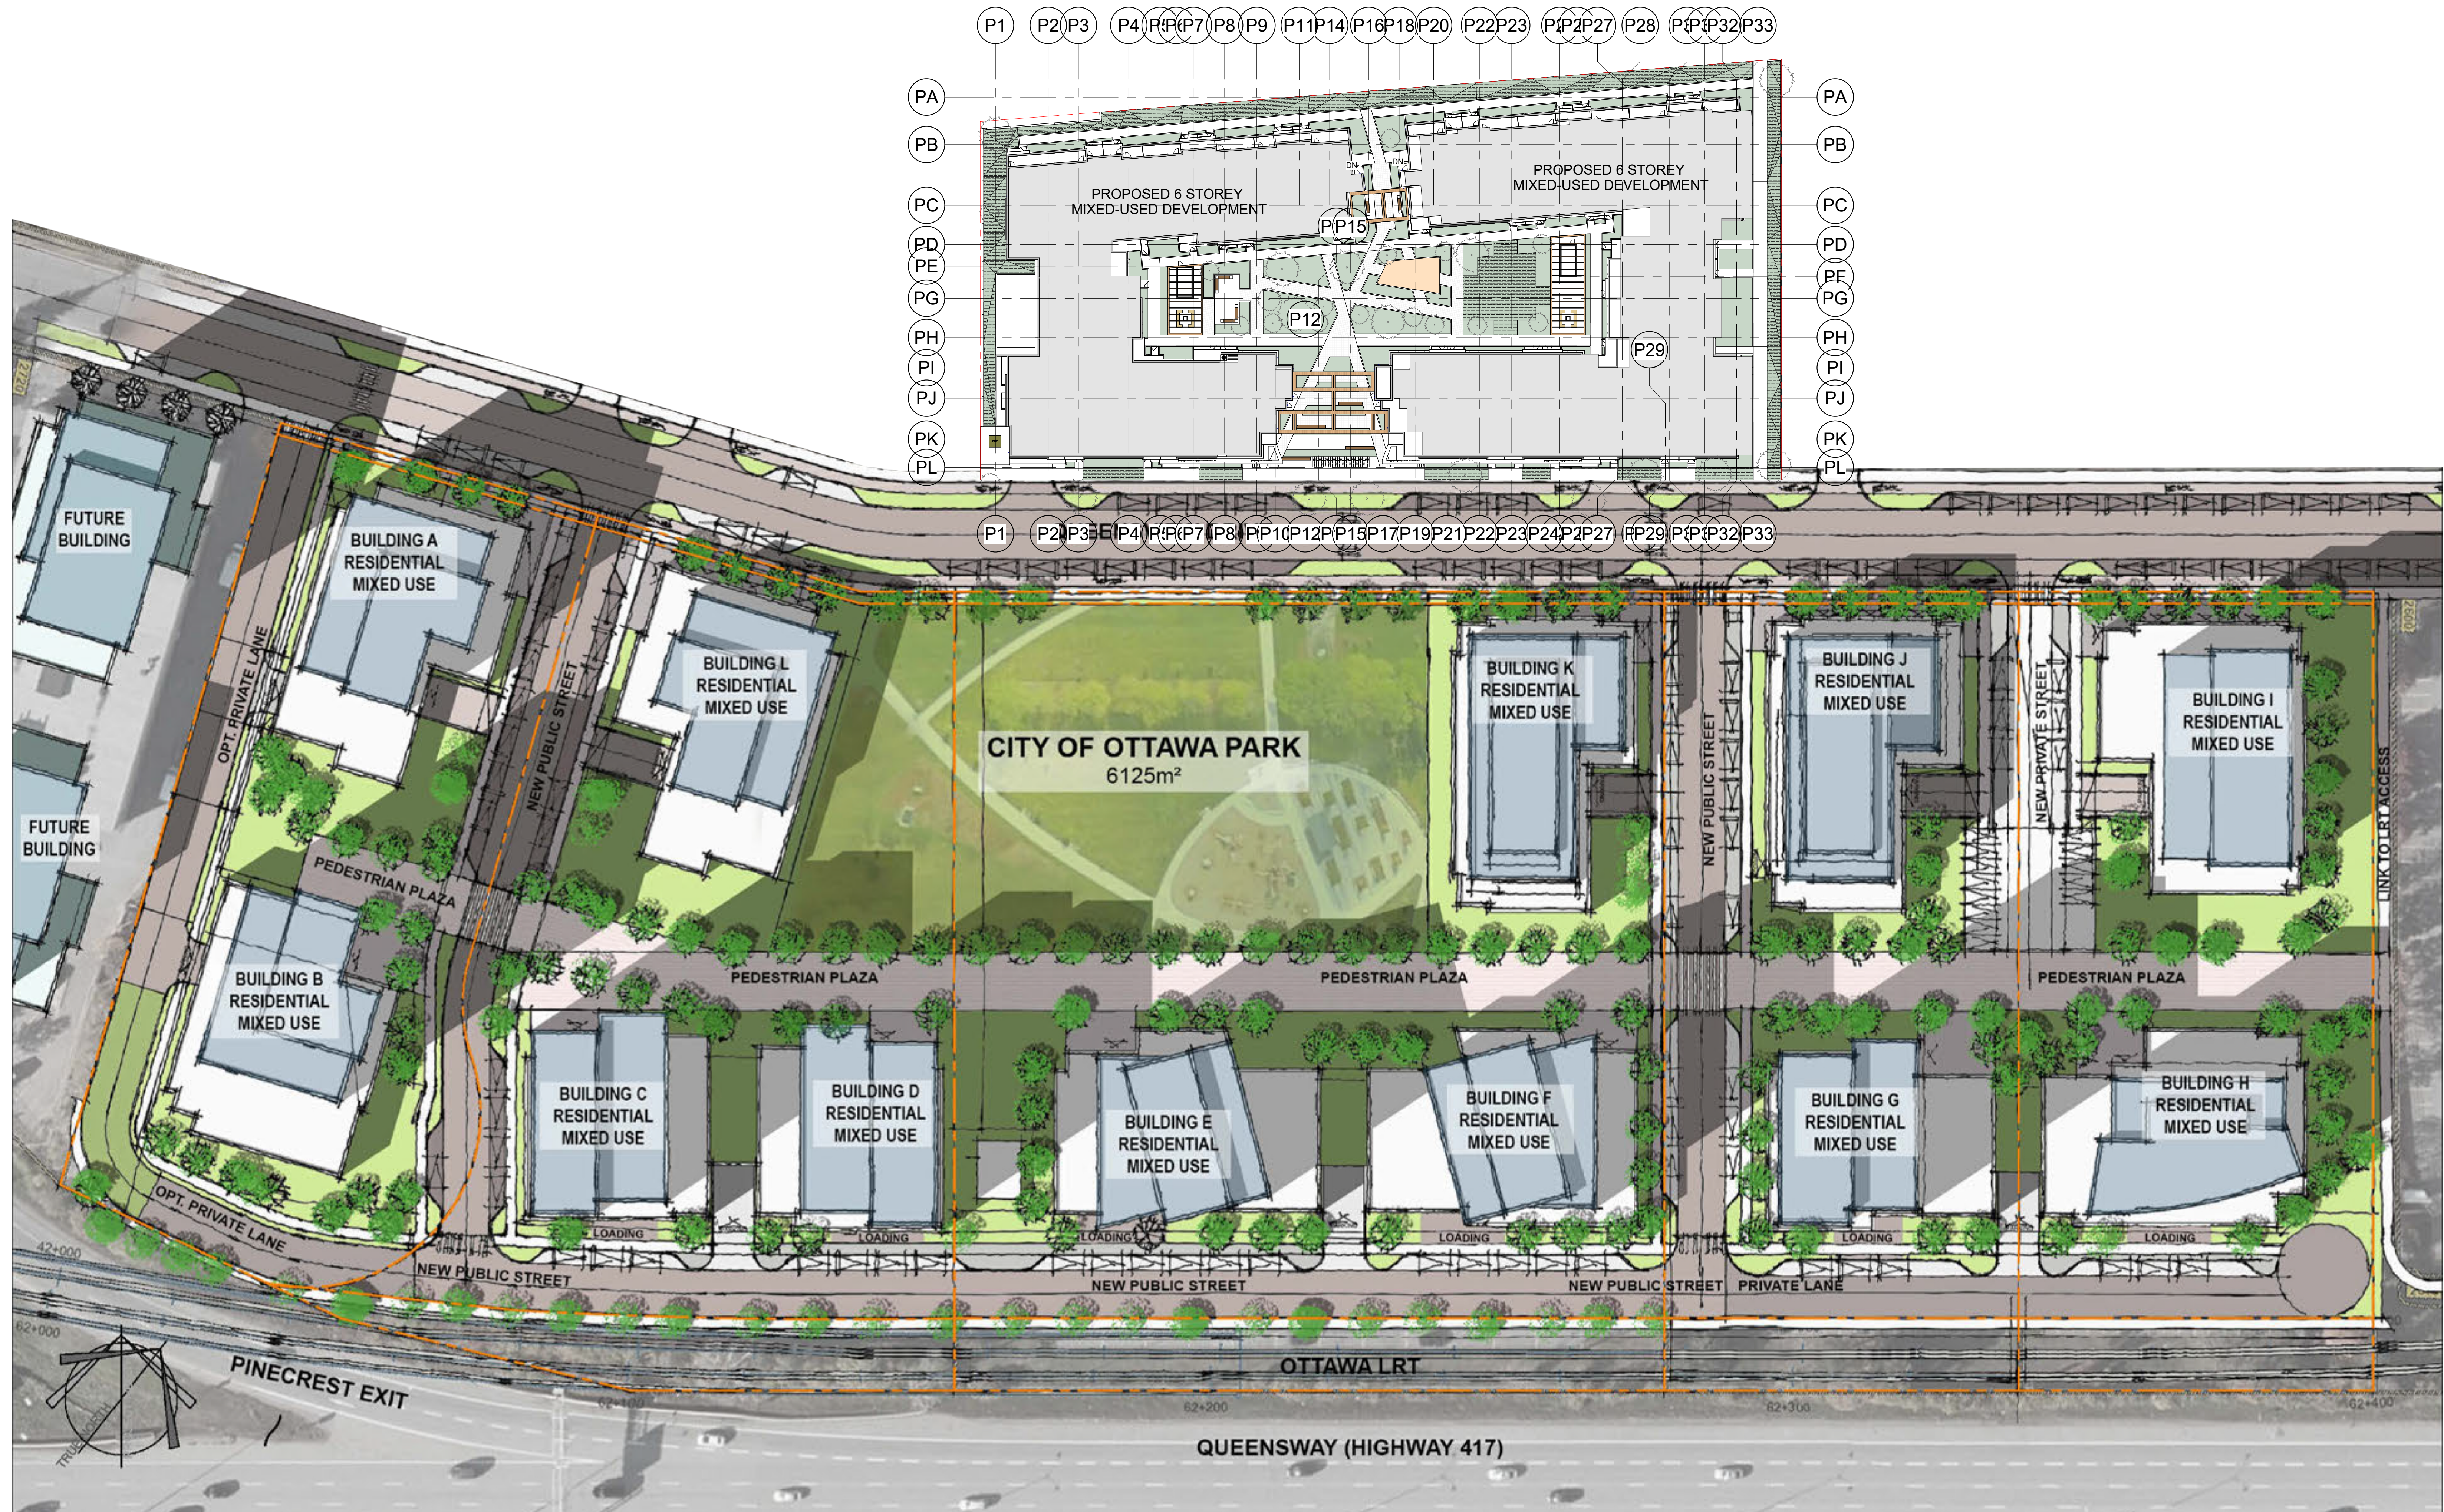


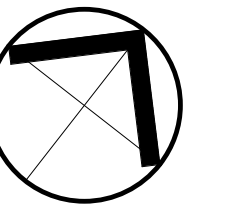

1 CONTEXT PLAN
1" = 40'-0"

BUILDER'S RESPONSIBILITY TO LAYOUT WORK
It is the Builder's responsibility to lay out and carry out the work as detailed in the contract documents. It is therefore necessary for the builder to pay very close attention to actual site dimensions, geometries and conditions which may vary from those assumed on the drawings.
Any discrepancies which the Builder discovers within the contract documents themselves or between the contract documents & site conditions, are to be discussed with the Architect immediately before proceeding with any work.
Written dimensions shall have precedence over scaled dimensions.
Copyright Reserved.
This plan and design are, and at all times remain, the exclusive property of J+S Architect and may not be used or reproduced without written consent.

NO. REVISION	DATE
REVISIONS:	MM/DD/YYYY
ISSUED FOR:	DATE
DEVELOPMENT PERMIT	02/19/2025

Copyright Reserved.
Everything shown herein for use on this project only, & may not be reproduced without the Architects' written permission & unless the reproduction carries their name.

PROJECT:
MIXED-USE DEVELOPMENT

2655 Queensview Drive, Ottawa, ON

CLIENT:
**WESTRICH
PACIFIC CORP.**

CONSULTANT:

DRAWN BY: Designer
DATE: 07/17/2025
SCALE: 1" = 40'-0"
JOB NO.: 2525
SHEET TITLE: CONTEXT PLAN

SEAL: **ONTARIO ASSOCIATION
OF ARCHITECTS**
JEFF KIMBER SHEN
LICENCE
2013
2025-05-24

DRAWING No.:
A0.5

REVISION No: