



**D.B. GRAY ENGINEERING INC.**  
 Stormwater Management - Grading & Drainage - Sewer & Sanitary Services - Hardscapes  
 700 Long Point Circle  
 Ottawa, Ontario d.gray@dgrayengineering.com  
 613-425-8044

No.	DATE	REVISION
9	MAY 5-26	RE-ISSUED FOR APPROVAL
8	MAR 9-26	RE-ISSUED FOR APPROVAL
7	FEB 24-26	RE-ISSUED FOR APPROVAL
6	JAN 27-26	ISSUED FOR TENDER
5	DEC 10-25	RE-ISSUED FOR APPROVAL
4	JAN 17-25	ISSUED FOR ZONING
3	DEC 6-24	ISSUED FOR BUILDING PERMIT
2	DEC 21-22	ISSUED FOR APPROVAL
1	DEC 19-22	ISSUED FOR COORDINATION

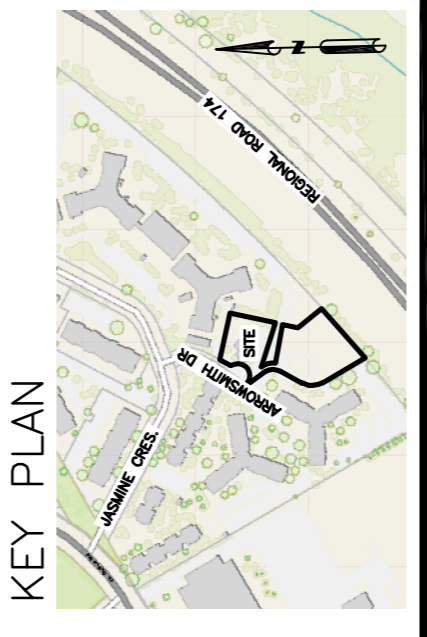

**LEGEND**

FFL	FINISHED FLOOR ELEVATION
TOP	TOP OF FOUNDATION
BFL	BASEMENT FLOOR ELEVATION
USF	UNDERSIDE OF FOOTING
---	PROPERTY LINE
C.R.Z	CRITICAL ROOT ZONE
CB	CATCH-BASIN
MH	STORM MANHOLE
CB/MH	CATCH-BASIN/MANHOLE
MH	SANITARY MANHOLE
FH	FIRE HYDRANT
FDC	FIRE DEPARTMENT CONNECTION
VB	VALVE & VALVE BOX
Ⓜ	WATER METER
Ⓜ	REMOTE WATER METER
Ⓜ	SANITARY SEWER
---	ST
---	WS/WM
---	WATER SERVICE/WATERMAIN

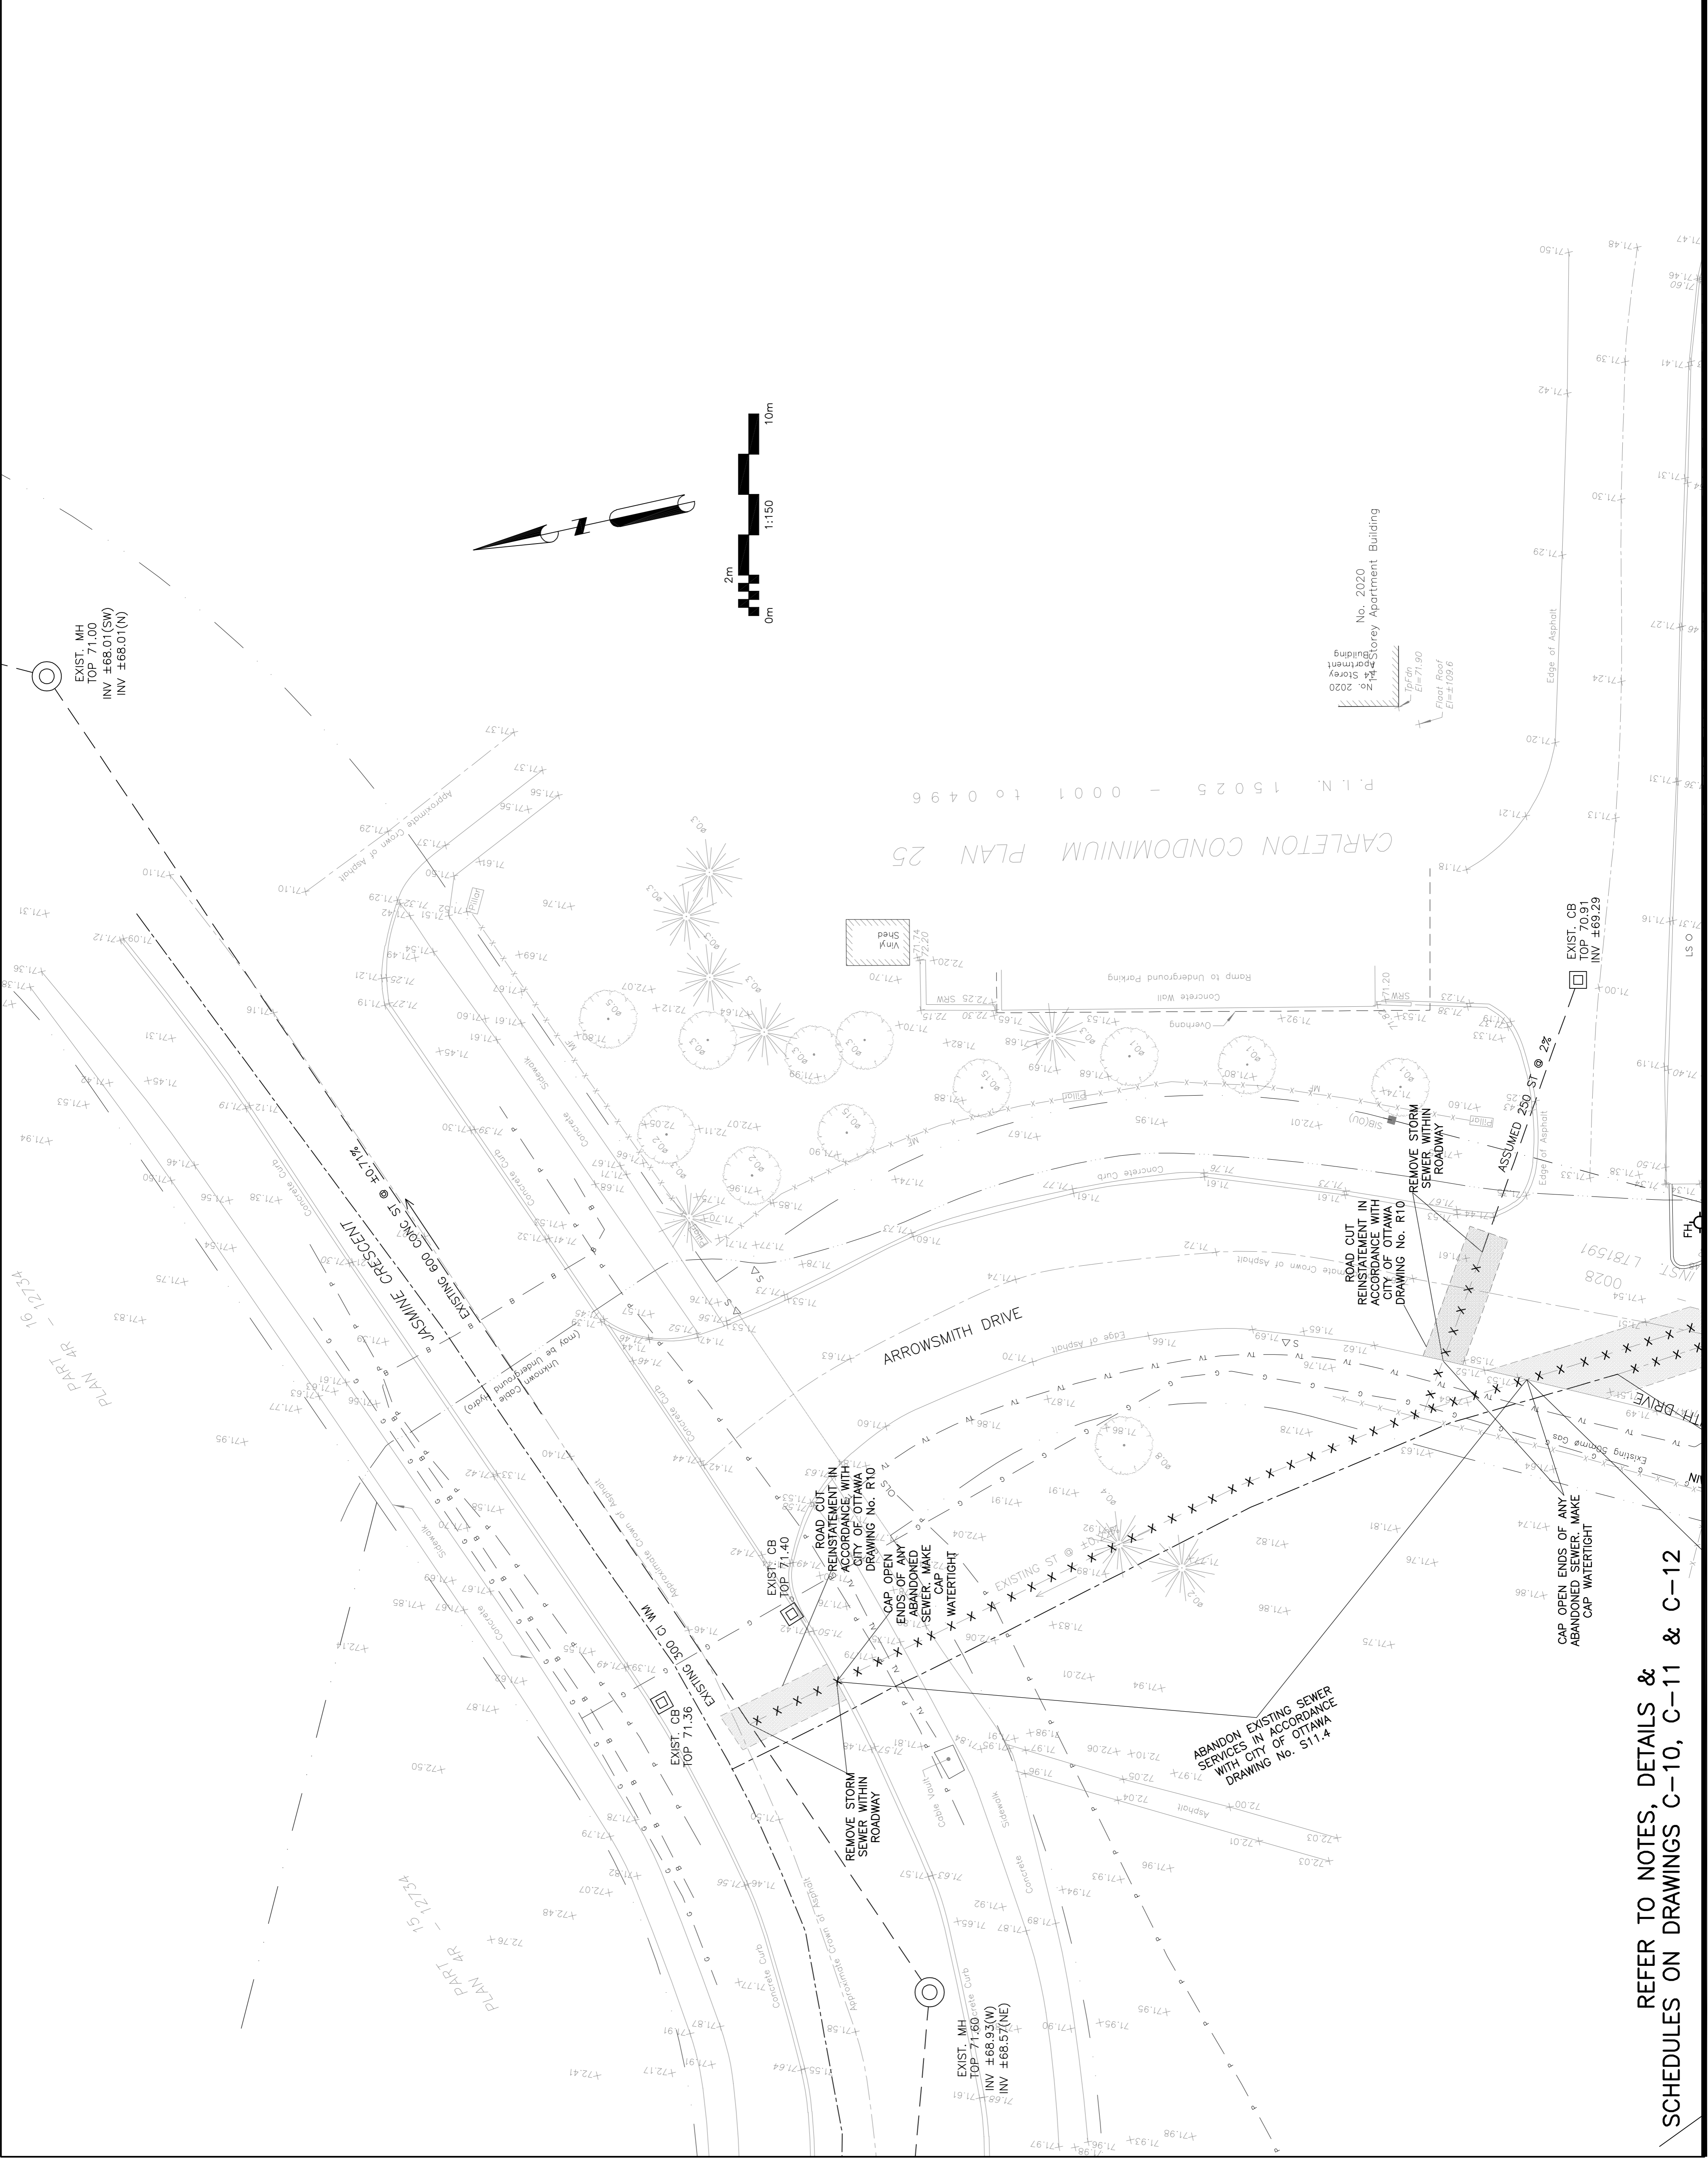

REFER TO NOTES, DETAILS & SCHEDULES ON DRAWINGS C-10, C-11 & C-12