


NOTE:
 THE POSITION OF ALL POLE LINES, CONDUITS, WATERMANS, SEWERS AND OTHER UNDERGROUND AND OVERGROUND UTILITIES AND STRUCTURES IS NOT NECESSARILY SHOWN ON THE CONTRACT DRAWINGS, AND WHERE SHOWN, THE ACCURACY OF THE POSITION OF SUCH UTILITIES AND STRUCTURES IS NOT GUARANTEED. BEFORE STARTING WORK, DETERMINE THE EXACT LOCATION OF ALL SUCH UTILITIES AND STRUCTURES AND ASSUME ALL LIABILITY FOR DAMAGE TO THEM.

No.	REVISION	DATE	BY
3.	ISSUED FOR CITY REVIEW	NOV 05/25	JLL
2.	ISSUED FOR 100% CD REVIEW	NOV 15/24	JLL
1.	ISSUED FOR REVIEW	MAY 27/24	JLL

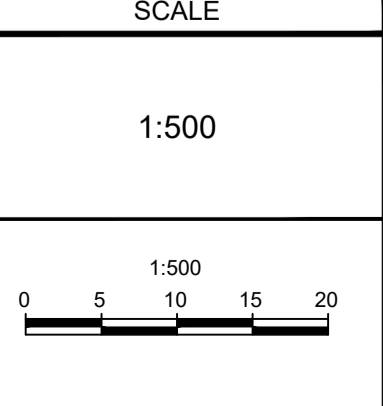

DESIGN	RCH
CHECKED	JLL
DRAWN	RCH
CHECKED	TVW
APPROVED	JLL

FOR REVIEW ONLY

NOVATECH
 Engineers, Planners & Landscape Architects
 Suite 200, 240 Michael Cowpland Drive
 Ottawa, Ontario, Canada K2M 1P6

Telephone (613) 254-9643
 Facsimile (613) 254-5867
 Website www.novatech-eng.com

LOCATION CITY OF OTTAWA CHEO Phase 1B		PROJECT No. 122210
DRAWING NAME PROPOSED PAVEMENT MARKINGS & SIGNAGE		REV REV # 3
		DRAWING No. 122210-PVMK2

C:\Temp\PA\publish_231212\12210\PH1B-PVMK.dwg, P:\M\K2, Nov 05, 2025 - 10:58am, miller