

D

C

B


A

D

C

B

A

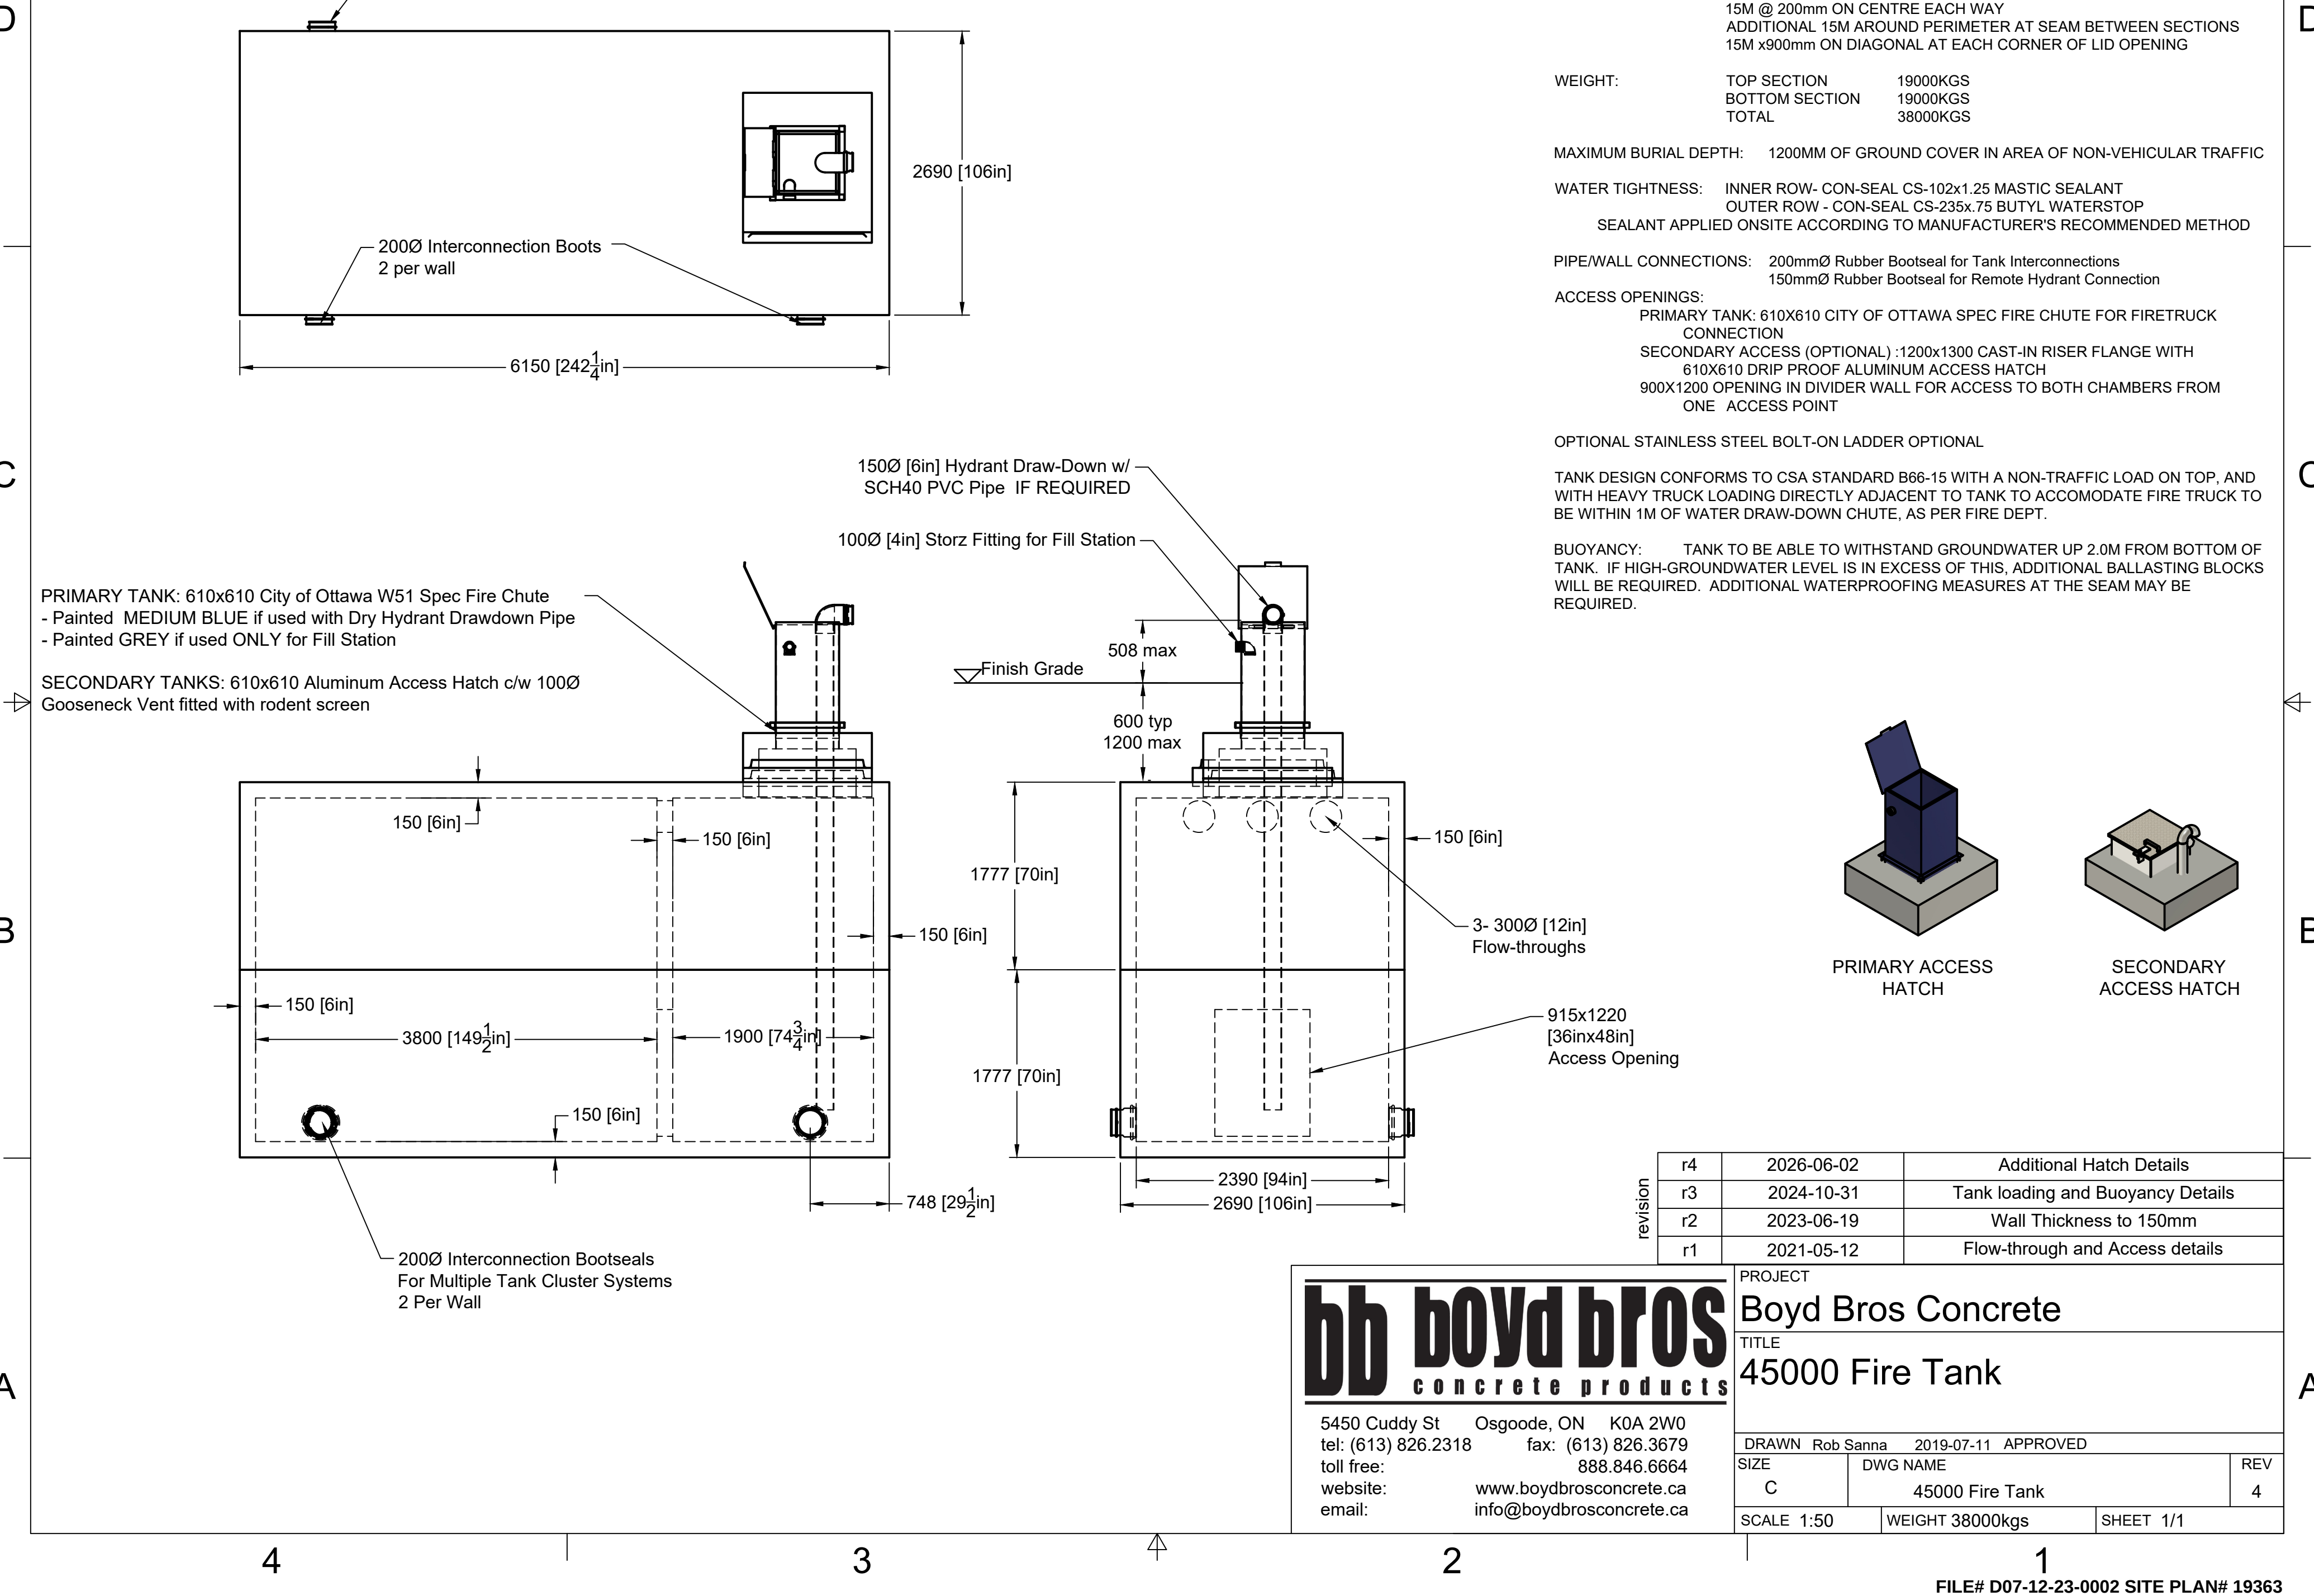

bb boyd bros
concrete products

5450 Cuddy St Osgoode, ON K0A 2W0
tel: (613) 826.2318 fax: (613) 826.3679
toll free: 888.846.6664
website: www.boydbrosconcrete.ca
email: info@boydbrosconcrete.ca

revision	r4	2026-06-02	Additional Hatch Details	
	r3	2024-10-31	Tank loading and Buoyancy Details	
	r2	2023-06-19	Wall Thickness to 150mm	
	r1	2021-05-12	Flow-through and Access details	
		PROJECT		
		Boyd Bros Concrete		
		TITLE		
		45000 Fire Tank		
		DRAWN Rob Sanna 2019-07-11 APPROVED		
		SIZE C DWG NAME 45000 Fire Tank REV 4		
SCALE 1:50		WEIGHT 38000kgs	SHEET 1/1	