

PROJECT INFORMATION table with columns for DRAWING NO., PROJECT NO., CLIENT, etc.




OTC ZEB NEW GARAGE OTTAWA, ON.

MC-3500 STORMTECH CHAMBER SPECIFICATIONS





PROPOSED LAYOUT and PROPOSED ELEVATIONS tables with columns for STATIONING, ELEVATION, etc.

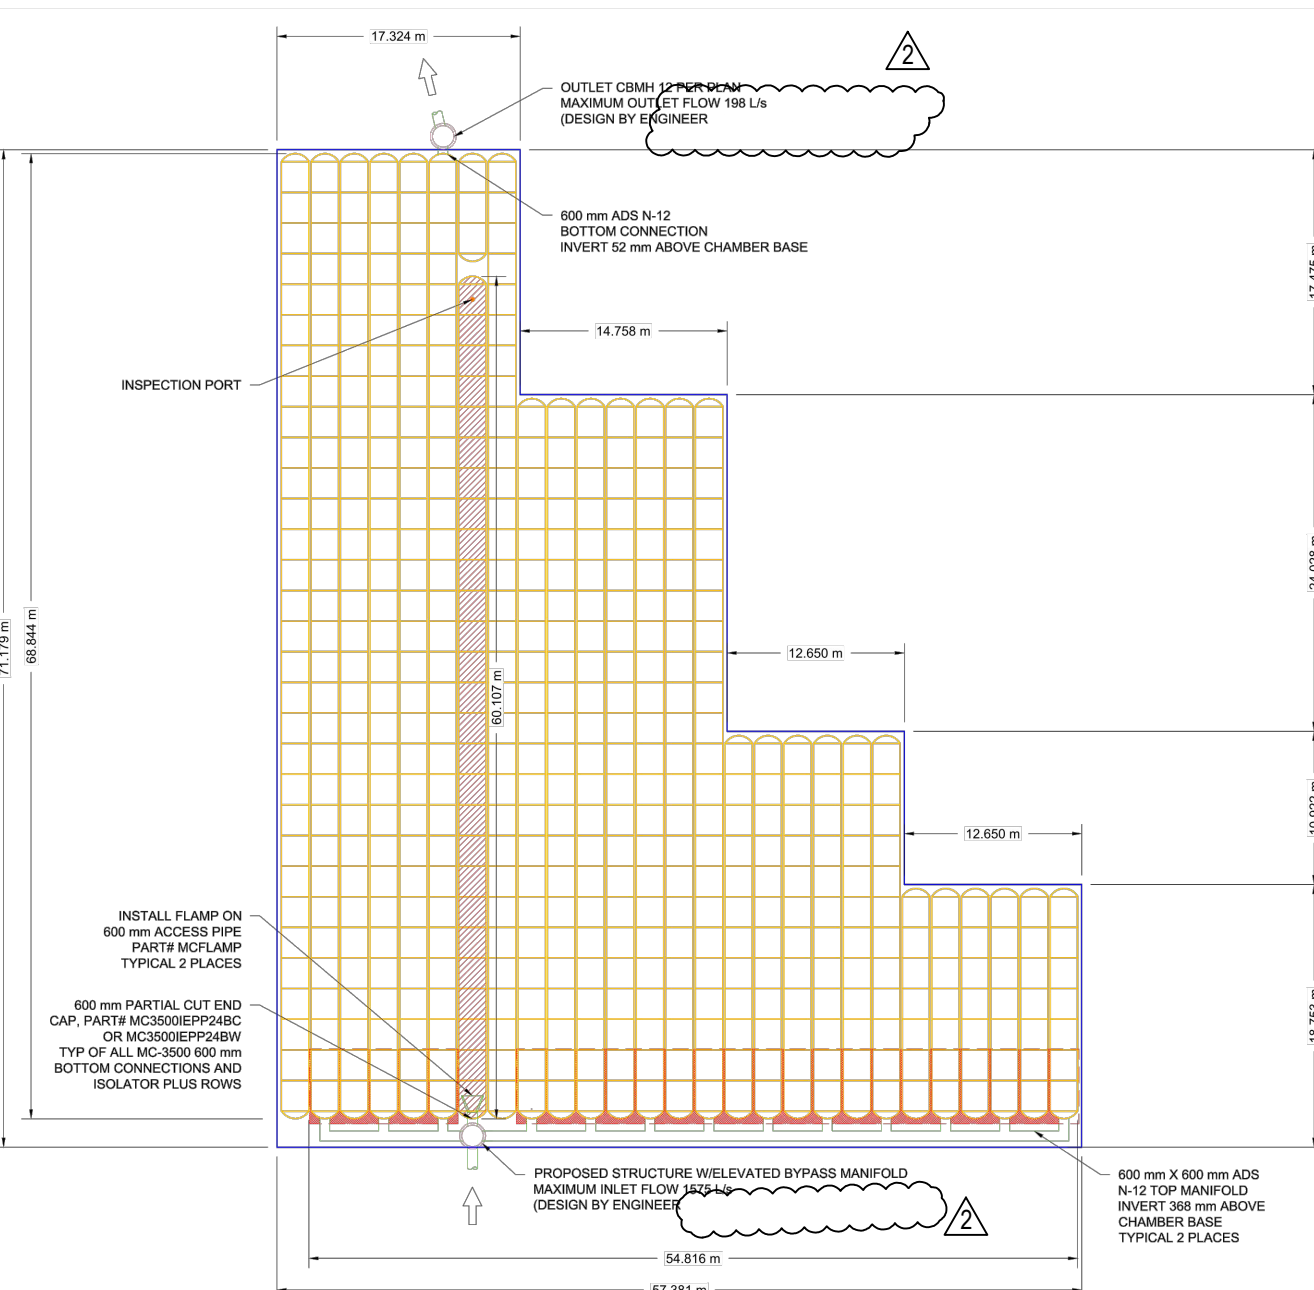

ACCEPTABLE FILL MATERIALS: STORMTECH MC-3500 CHAMBER SYSTEMS

Table with columns: MATERIAL LOCATION, DESCRIPTION, AASHTO MATERIAL CLASSIFICATIONS, COMPACTION / DENSITY REQUIREMENT.

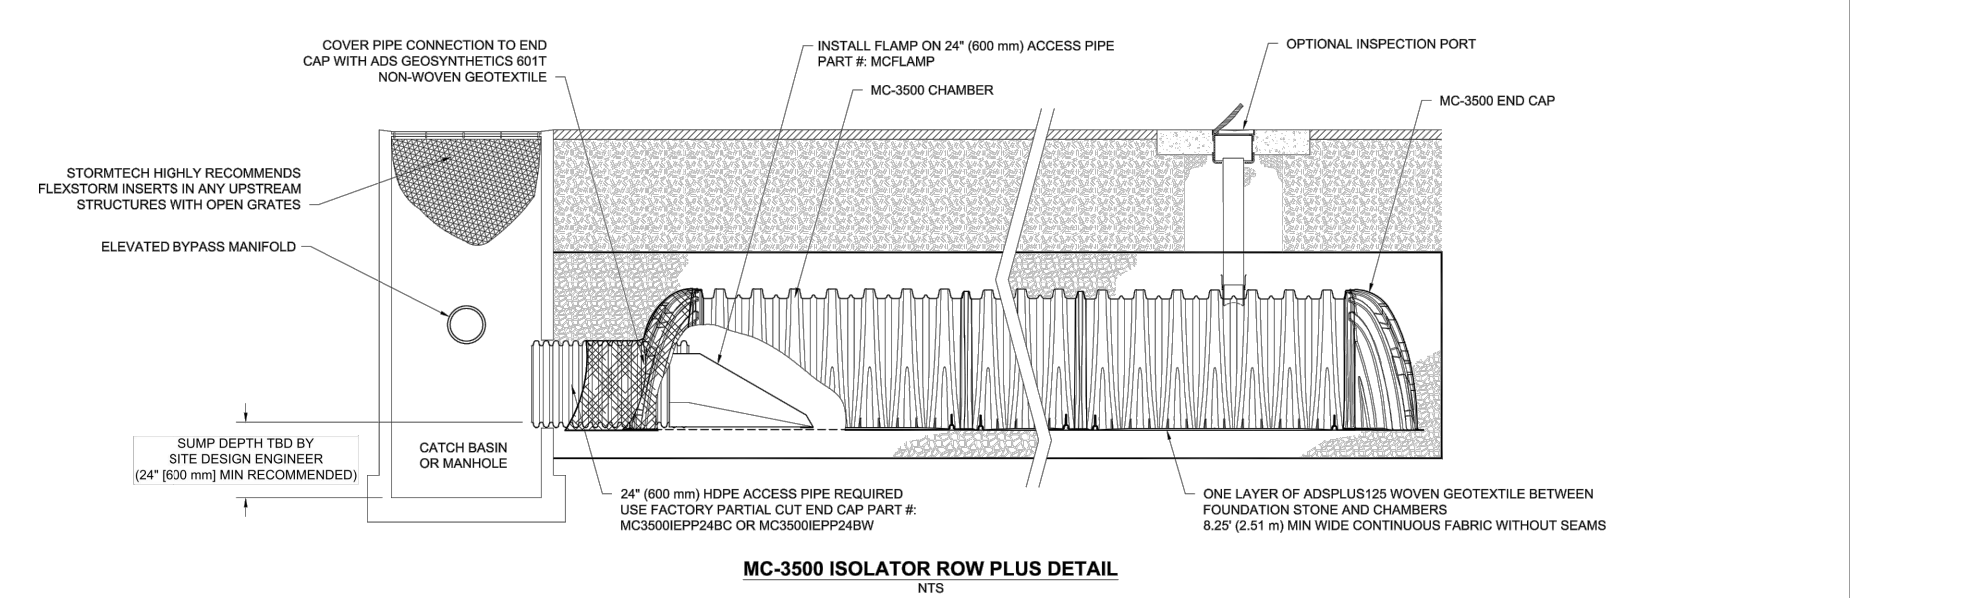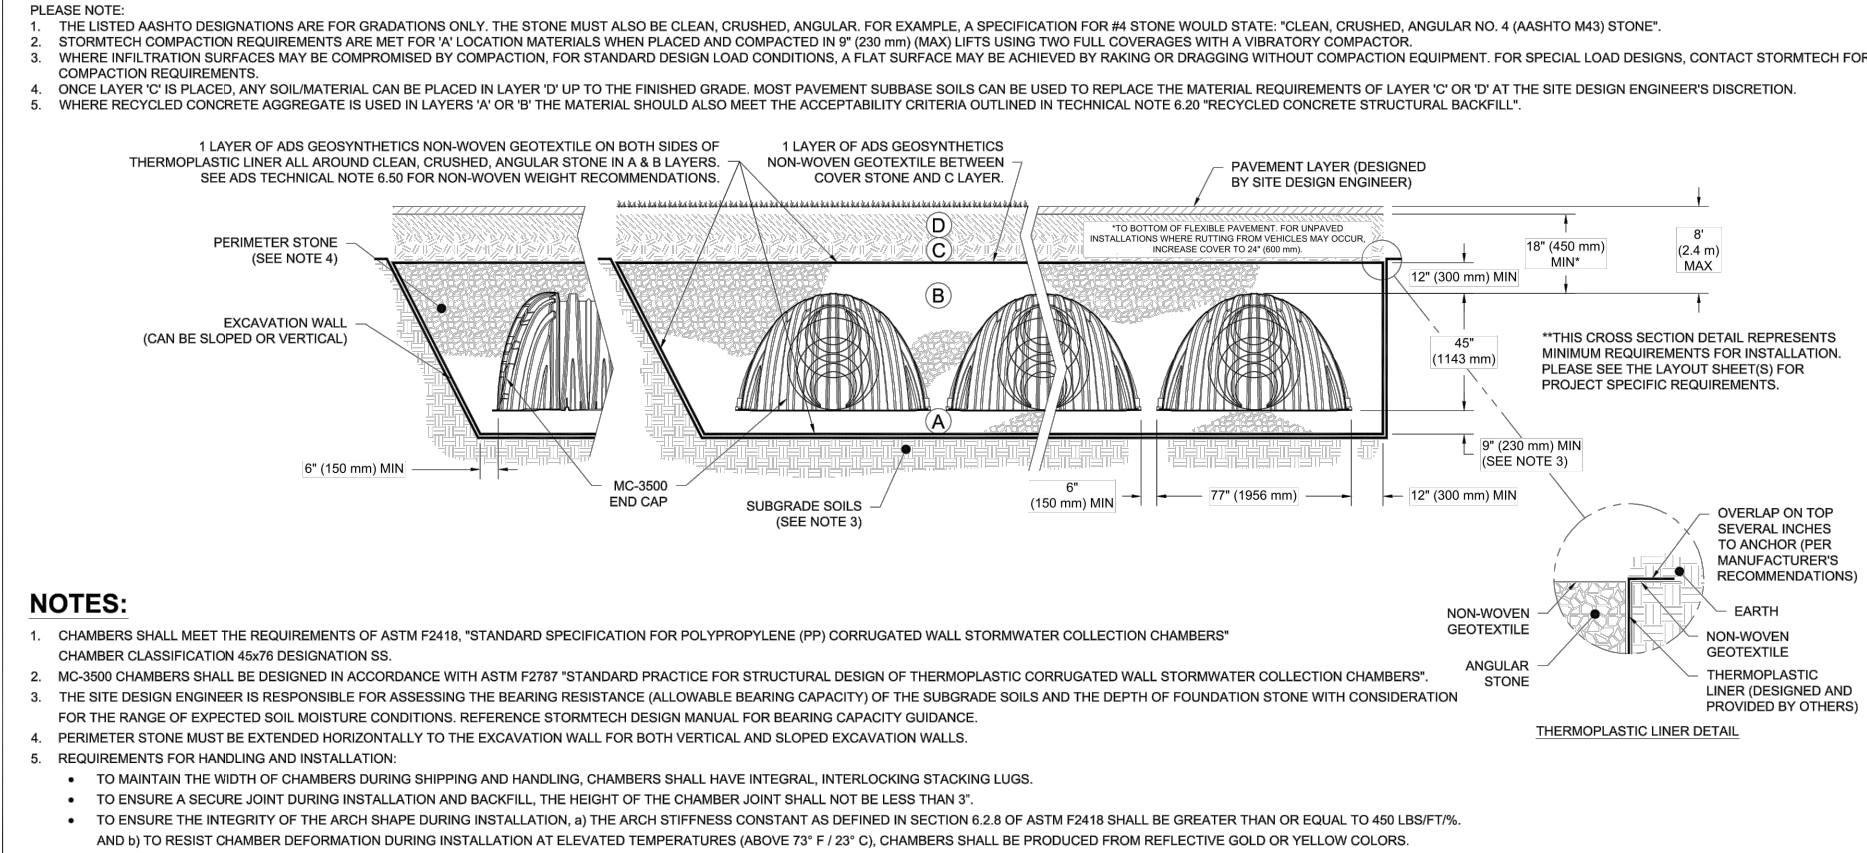

INSPECTION & MAINTENANCE




- STEP 1) INSPECT ISOLATOR ROW PLUS FOR SEDIMENT... STEP 2) CLEAN ONLY ISOLATOR ROW PLUS... STEP 3) REPLACE ALL COVERS, GRATES, FILTERS, AND LOGS...

NOTES


MC-3500 TECHNICAL SPECIFICATION

Table with columns: PART #, STUB, CUSTOM PARTIAL CUT INVERTS AVAILABLE, etc.

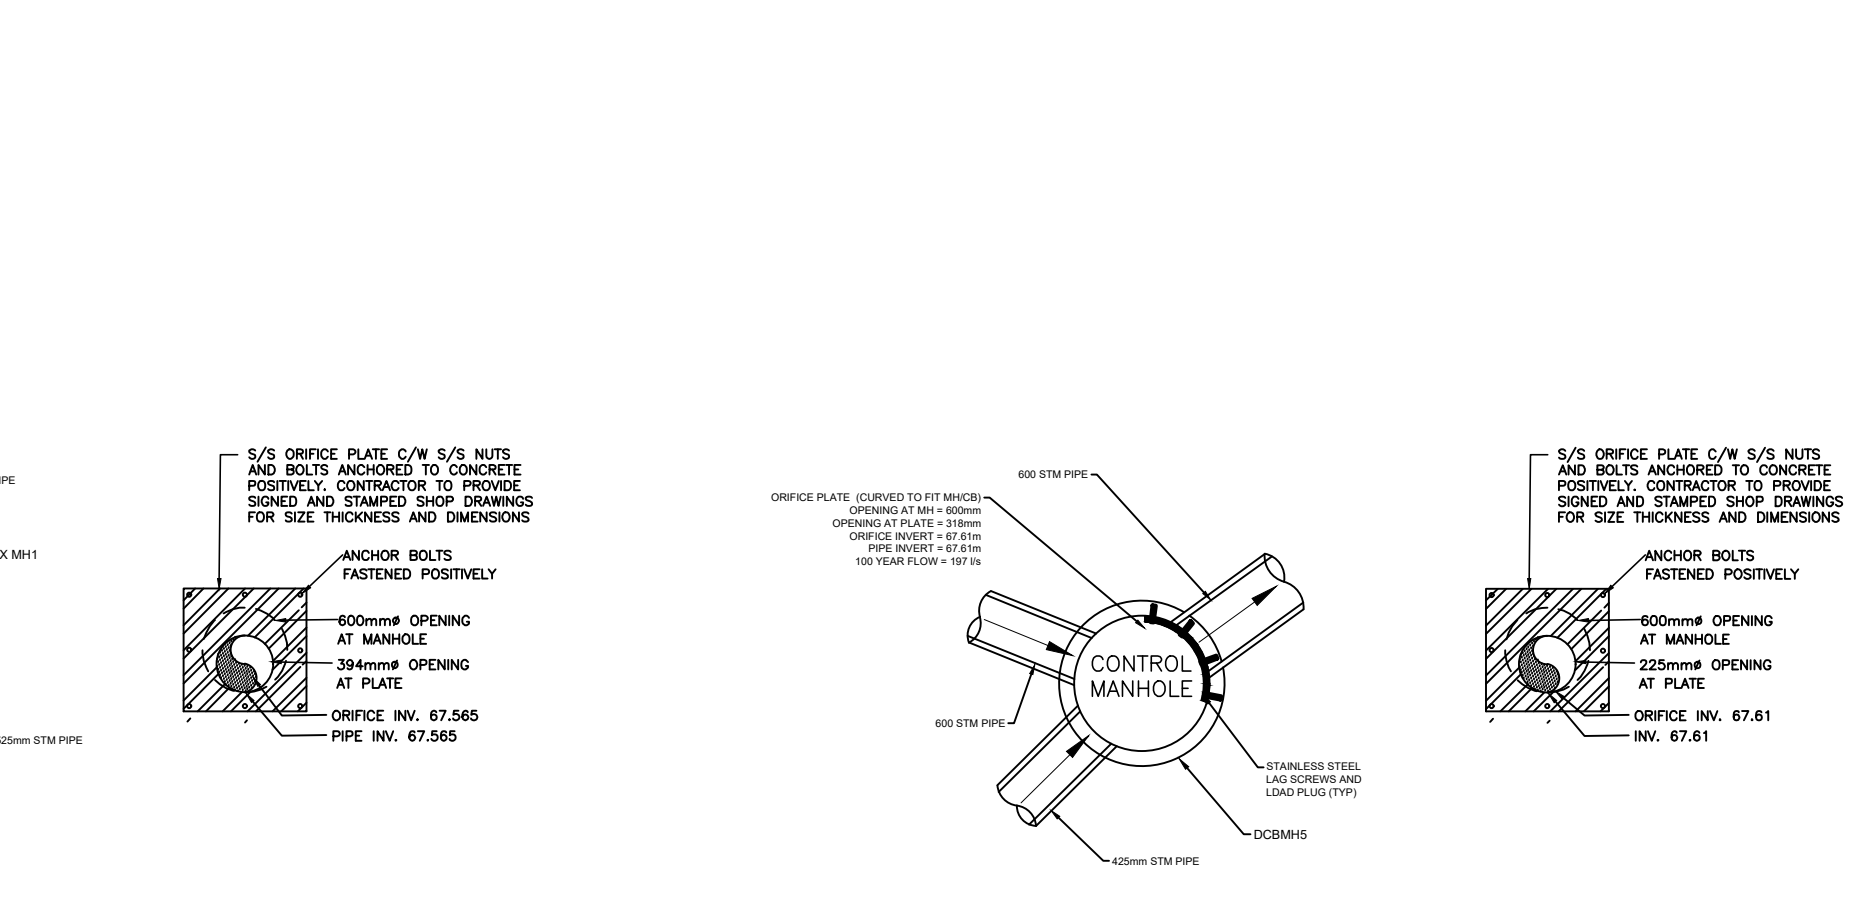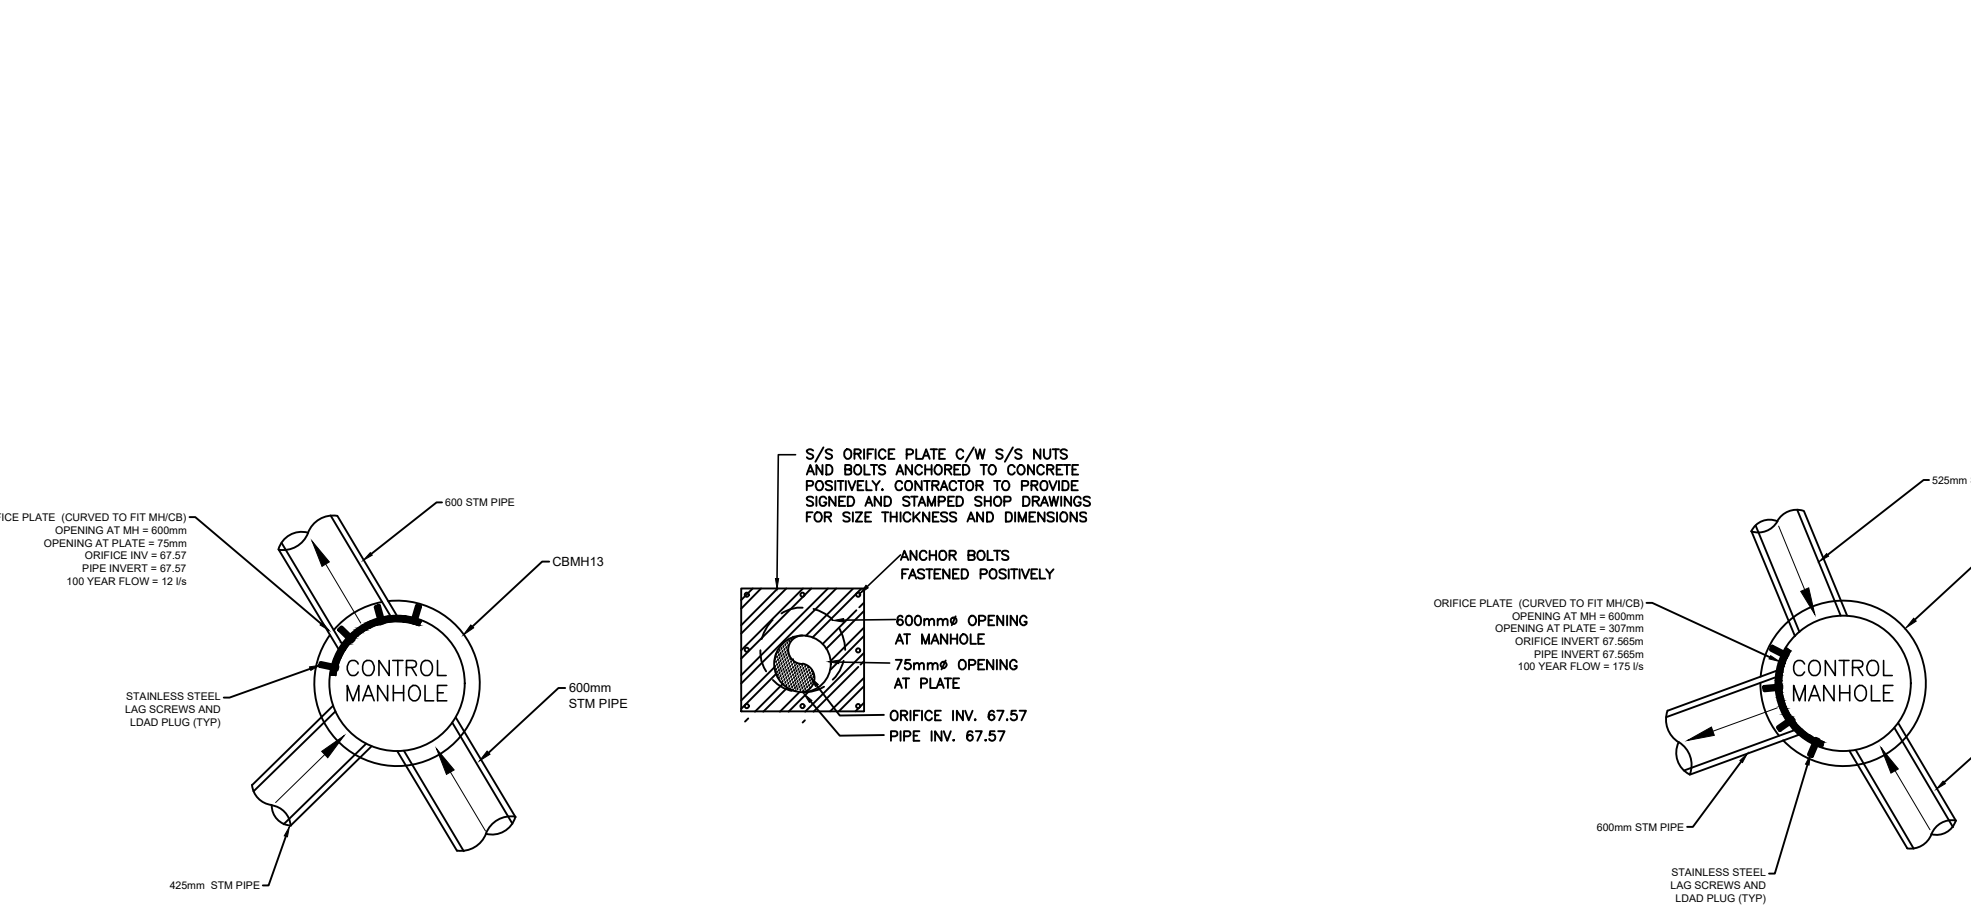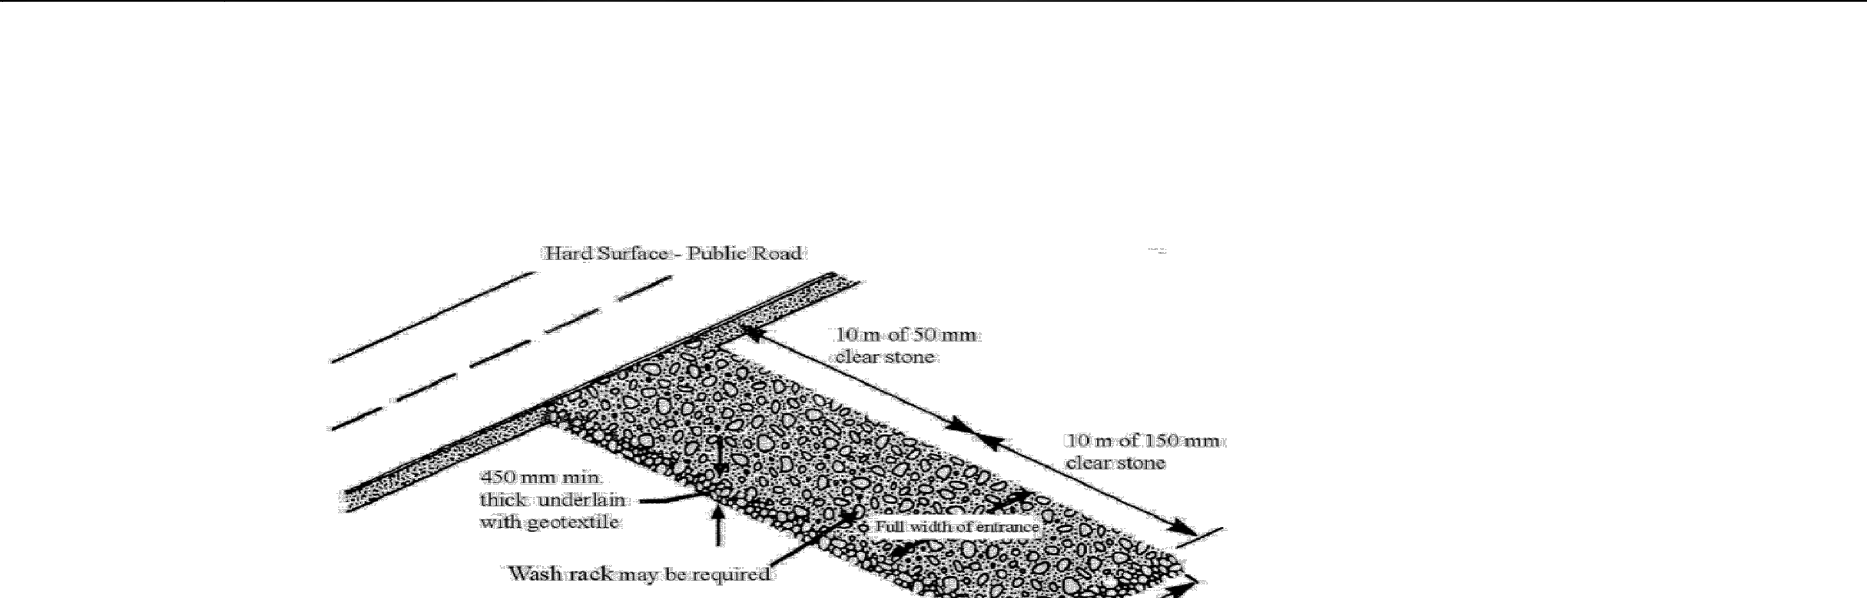

APPROVED By wildmange at 9:51 pm, Jun 04, 2026

GERALDINE WILDMAN MANAGER, DEVELOPMENT REVIEW SOUTH PLANNING, DEVELOPMENT AND BUILDING SERVICES DEPARTMENT, CITY OF OTTAWA

File Number D07-12-25-0095 Plan Number 19357

Ottawa Infrastructure Services Design and Construction logo and contact information.

AECOM logo and contact information.

PRIME: AECOM Canada Architects Ltd. contact information.

grc architects logo and contact information.

SUBCONSULTANT: SRC ARCHITECTS INC. contact information.

Revision table with columns: NO., REVISION, DATE, BY, INITIALS.

DRAWING TITLE and SHEET NUMBER information.

THIS DRAWING IS THE PROPERTY OF THE CITY OF OTTAWA AND ALL COPYRIGHT IS RESERVED.

Professional Engineer seal for T. J. Grant, License No. 12626, Province of Ontario.

CONSULTANT / EXPERT-CONSEIL information.

PROJECT / LOCATION / PROJET / ENDROIT information.

Enter address here.

OTTAWA, ONTARIO

DRAWING / DESSIN information.

STORMWATER STORAGE AND INLET CONTROL DETAILS

BUSINESS ENTITY / NUMÉRO DE L'ENTITÉ BUILDING NUMBER / NUMÉRO DU BATIMENT information.

CITY PROJECT NO. / NUMÉRO DE PROJET information.

SHEET NO. / FEUILLE NO. information.