




1 SP2 ACCESSIBLE PARKING VERTICAL SIGNAGE  
N.T.S.

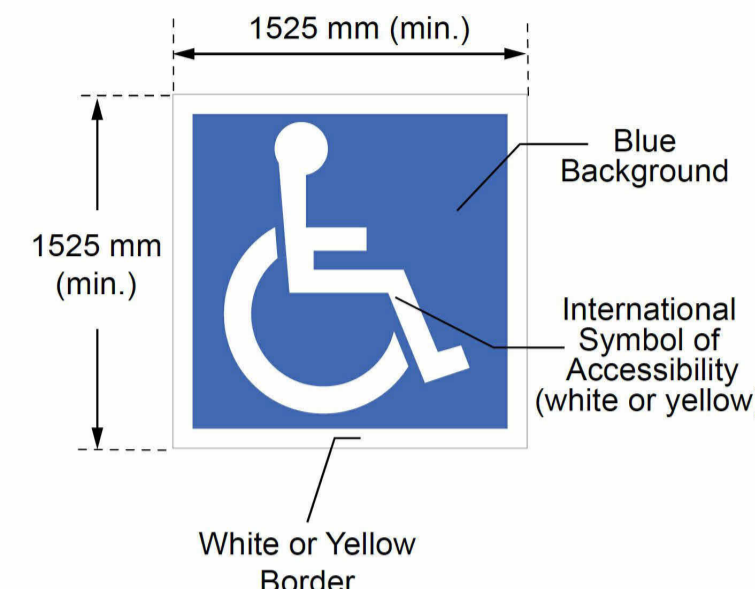


2 SP2 ACCESSIBLE PARKING PAVEMENT MARKING  
N.T.S.

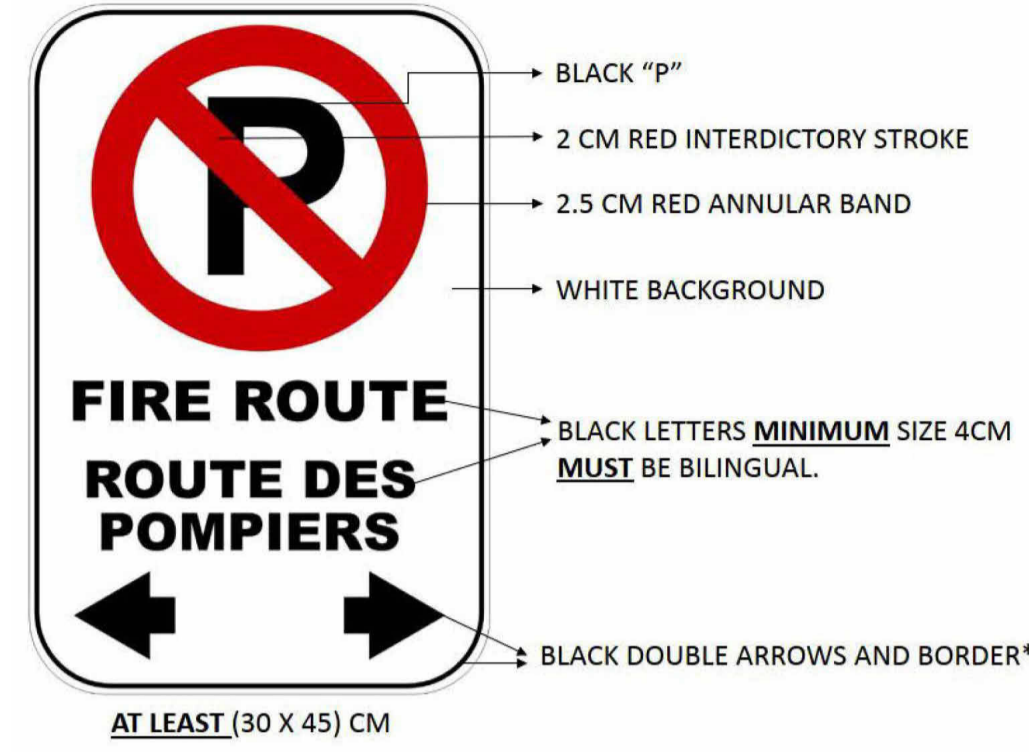


3 SP2 FIRE ROUTE SIGNAGE  
N.T.S.

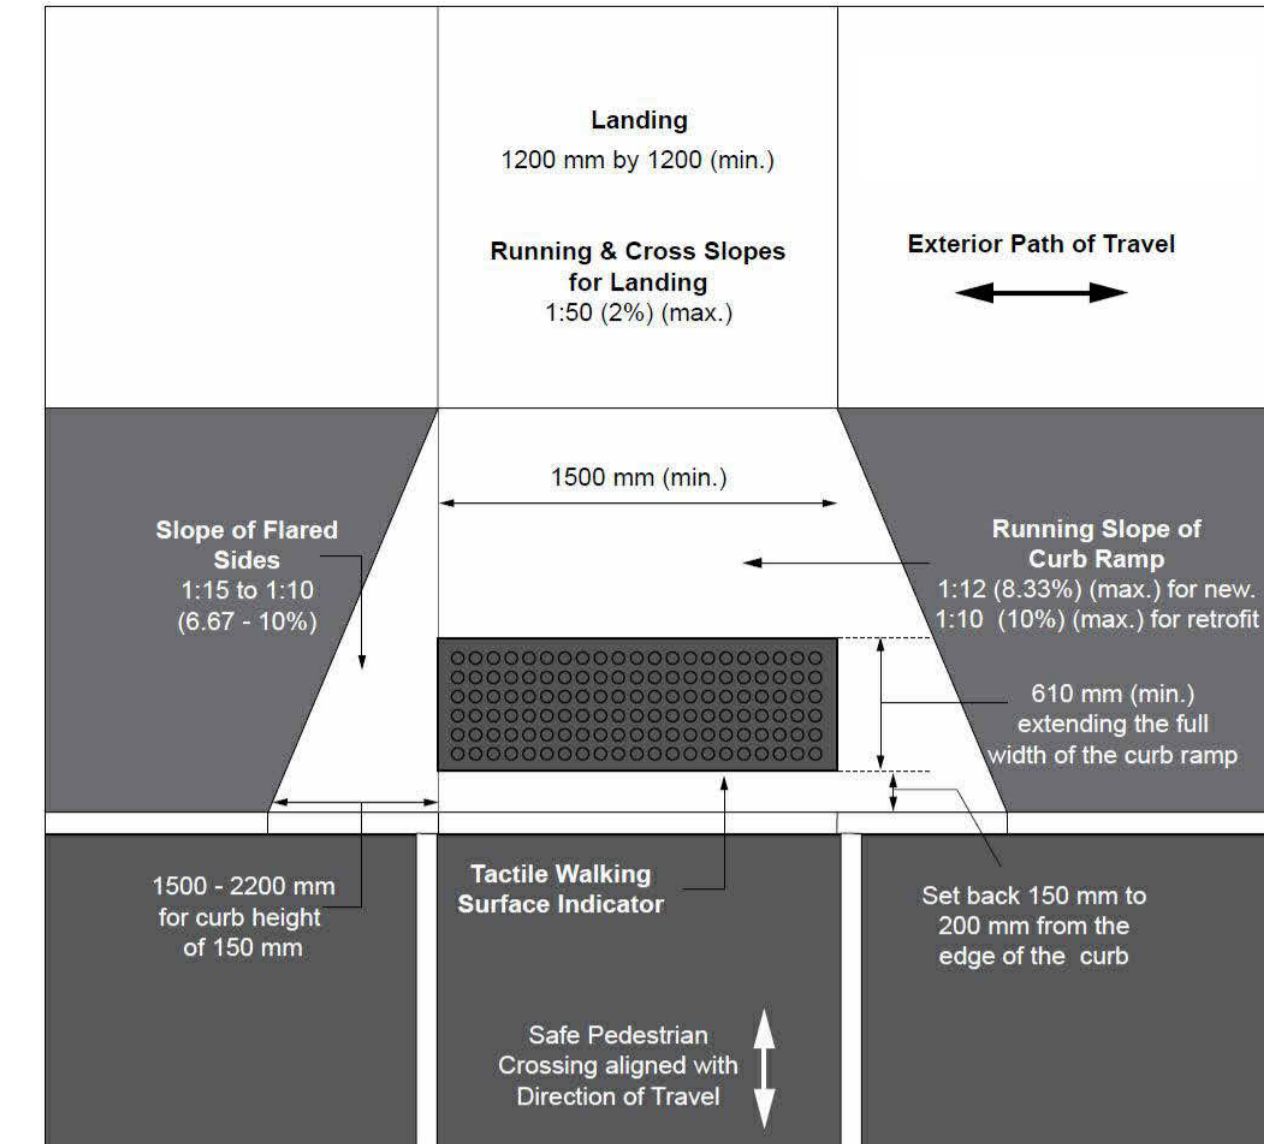


8 SP2 BARRIER-FREE CURB RAMP DETAIL  
N.T.S.

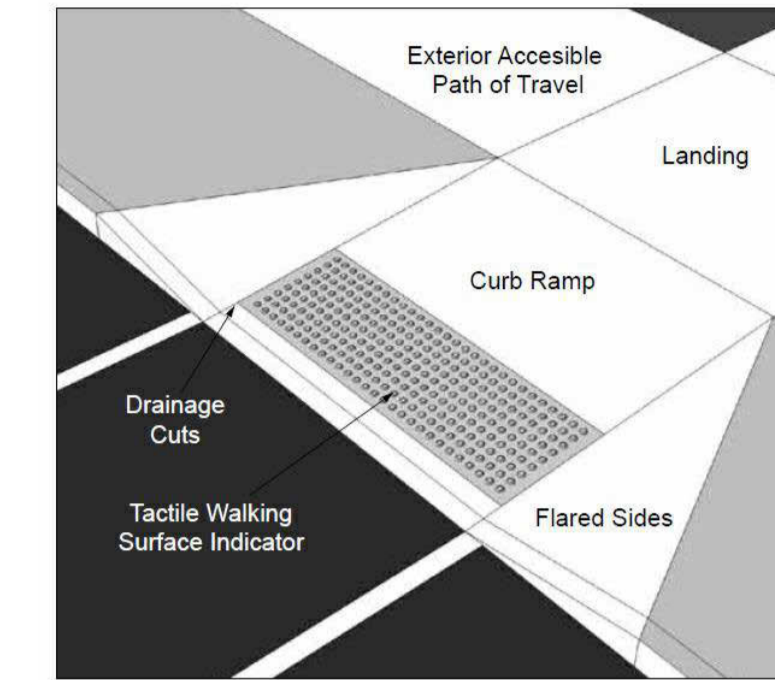


TYPICAL TRUCK DIMENSION

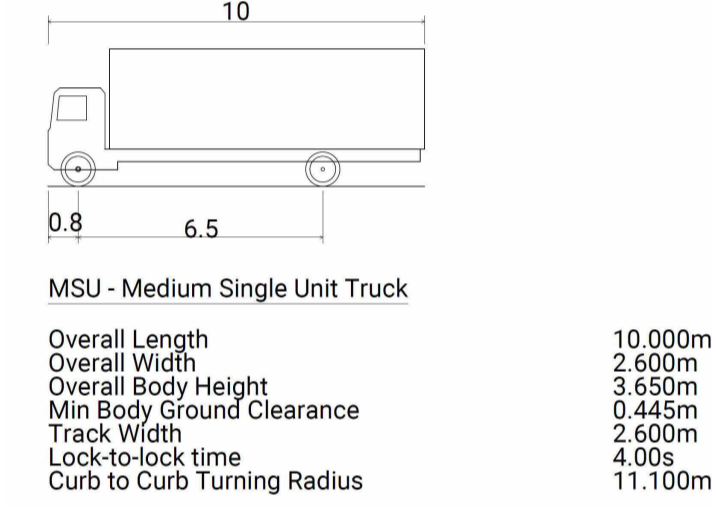


4 SP2 TYPICAL TRUCK DIMENSION  
N.T.S.

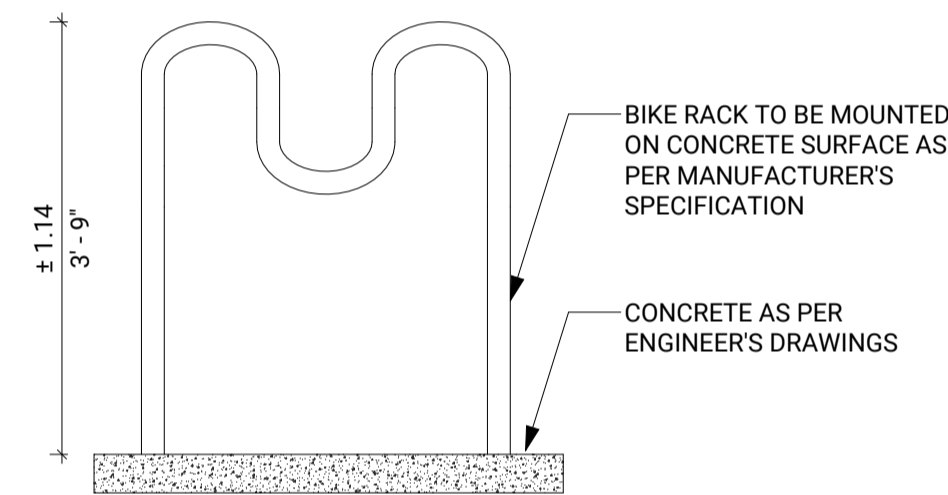


BIKE RACK ELEVATION  
N.T.S.

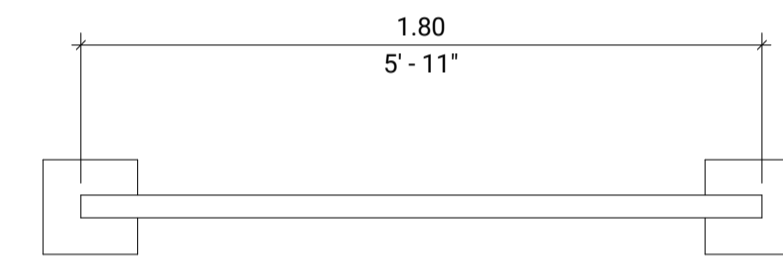


BIKE RACK PLAN  
N.T.S.

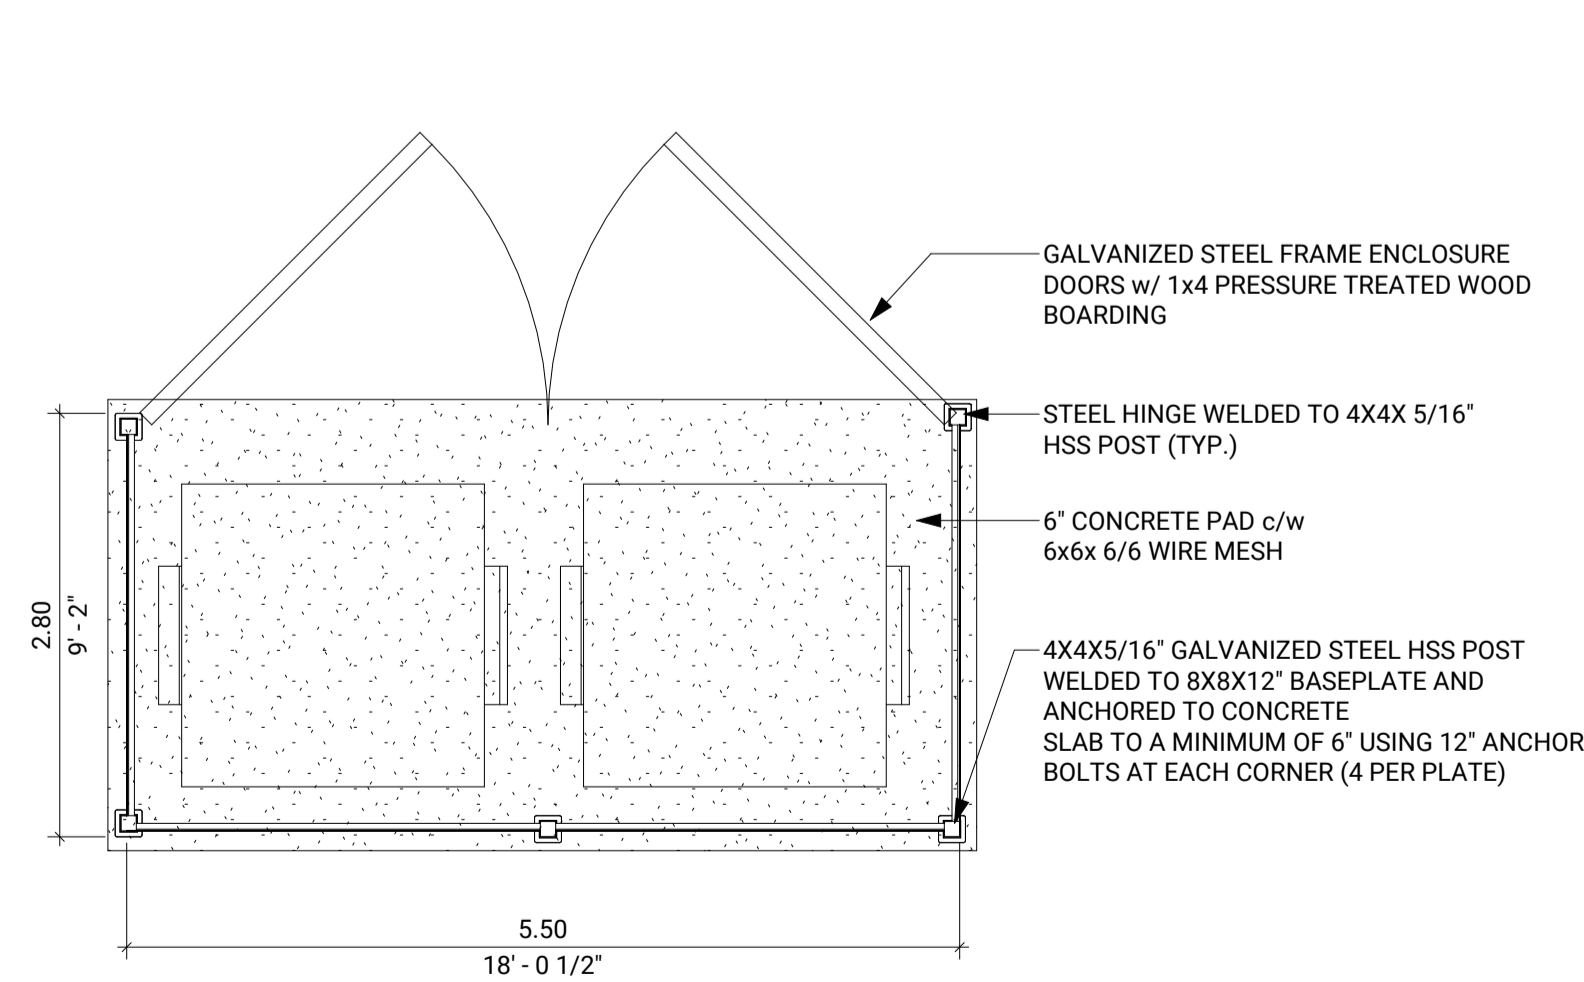

5 SP2 WASTE ENCLOSURE DETAIL  
N.T.S.

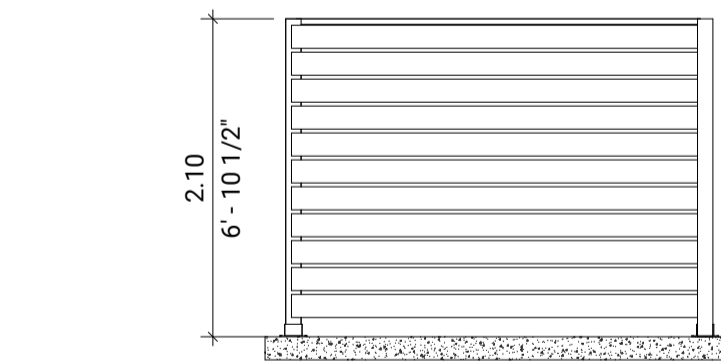

7 SP2 SIDE ELEVATION  
1 : 50

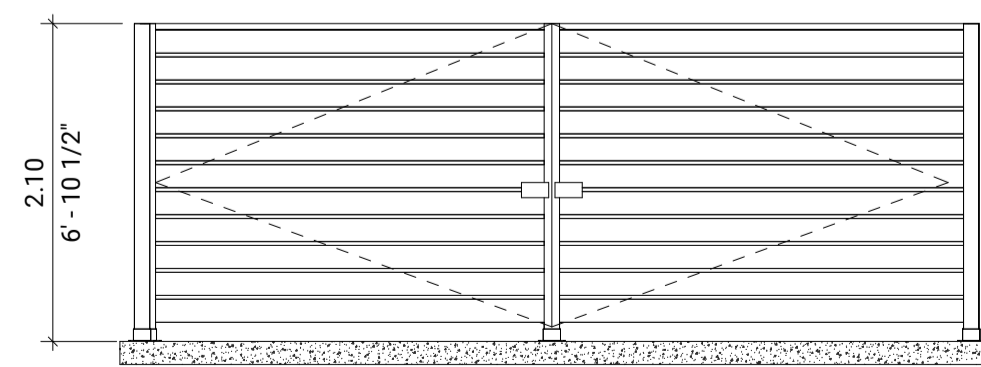

6 SP2 FRONT ELEVATION  
1 : 50

USE AND INTERPRETATION OF DRAWINGS:  
DRAWINGS ARE NOT TO BE SCALED.

UNAUTHORIZED CHANGES:  
THIS DRAWING AND DESIGN IS COPYRIGHT PROTECTED WHICH SHALL NOT BE USED, REPRODUCED OR REVISED WITHOUT WRITTEN PERMISSION BY EFI.  
THE CONTRACTOR SHALL CHECK AND VERIFY ALL DIMENSIONS. REPORT ALL ERRORS AND OMISSIONS PRIOR TO COMMENCING WORK.

ARCHITECT:

GRAFF ARCHITECTURE  
1358 RIDEAU FERRY ROAD  
PERTH, ONTARIO K7H 3C7  
Tel: (613)-900-1963



DATE	NO.	DESCRIPTION	ISSUED BY
2025/05/26	1	REVISED FOR SPA	KT
2025/10/14	0	ISSUED FOR SPA	KT

DRAWN BY:	INITIALS:	YYYY/MM/DD
DESIGNED BY:	KT	2026/05/26
DRAWING CHECKED BY:	GG	2026/05/26
QC BY:	GG	2026/05/26
PM:	JR	2026/05/26

SEAL(S):



UNAUTHORIZED USE OF DATA DISCLOSURE OF TECHNICAL INFORMATION CONTAINED HEREIN OR REPRODUCTION OF THIS DOCUMENT IN WHOLE OR IN PART FOR USE BY THIRD PARTIES IS PROHIBITED WITHOUT PRIOR WRITTEN PERMISSION FROM EFI ENGINEERING INC.



CLIENT: Roof Maintenance Solutions  
(2317290 Ontario Inc)  
3210 ALBION RD SOUTH, OTTAWA, ON

SITE: 3210 ALBION ROAD SOUTH, OTTAWA, ON

TITLE: SITE DETAILS

SCALE: As indicated DATE: 2026/05/26

PROJECT NO:	DRAWING NO:	REVISION:
7834	SP2	1

FILE#: D07-12-25-0144  
PLAN#: 19404

