



PROPOSED RAMP ELEVATION	90.34	90.47	90.57	90.54	88.88	88.13	87.91	87.90	PROPOSED RAMP ELEVATION
ORIGINAL GROUND	89.25				89.79				ORIGINAL GROUND
CHAINAGE	0+000				0+025			0+050	CHAINAGE

**NOTES**

THE POSITION OF ALL POLE LINES, CONDUITS, WATERMANS, SEWERS AND OTHER UNDERGROUND AND OVERGROUND UTILITIES AND STRUCTURES IS NOT NECESSARILY SHOWN ON THE CONTRACT DRAWINGS, AND WHERE SHOWN, THE ACCURACY OF THE POSITION OF SUCH UTILITIES AND STRUCTURES IS NOT GUARANTEED. BEFORE STARTING WORK, DETERMINE THE EXACT LOCATION OF ALL SUCH UTILITIES AND STRUCTURES AND ASSUME ALL LIABILITY FOR DAMAGE TO THEM.

PROPERTY BOUNDARIES ARE DERIVED FROM TOPOGRAPHIC PLAN OF PART OF WATER RIDGE DEVELOPMENT BEING SHOWN AS BLOCK 21 ON DRAFT M-PLAN LOCATED NORTH OF TAWADINA ROAD AND EAST OF CODD'S ROAD, GEOGRAPHIC TOWNSHIP OF GLOUCESTER, CITY OF OTTAWA, MONUMENT-URSO SURVEYING LTD. ELEVATIONS ARE GEODETIC AND REFERRED TO THE CANADIAN GEODETIC VERTICAL DATUM (CGVD28:78).

NO.	REVISION DESCRIPTION	DATE	BY
4	REVISED PER COMMENTS	10/06/26	BLM
3	REISSUED FOR TENDER	23/03/26	BLM
2	REVISED PER CLC COMMENTS	27/02/26	BLM
1	ISSUED FOR REVIEW	16/01/26	BLM

 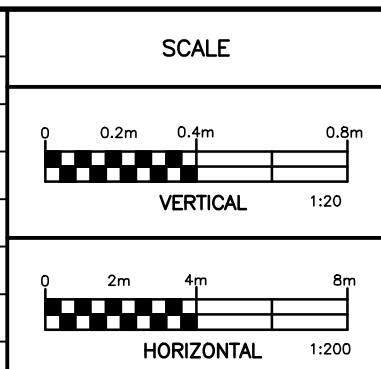

**Robinson Land Development**

2936 Baseline Road  
Suite 200  
Ottawa, ON K2H 1B3  
(613) 592-6060 rcii.com

DESIGN	BLM
CHECKED	SM
DRAWN	BLM
CHECKED	SM
APPROVED	BLM

**WATERIDGE LIFESTYLES LTD.**

WATERIDGE VILLAGE  
100 BAREILLE-SNOW STREET  
CITY OF OTTAWA, ON

**UNDERGROUND PARKING GARAGE RAMP PLAN & PROFILE**

PROJECT No.	25117
SURVEY MONUMENT-URSO SURVEYING LTD.	
DATED	JUNE 2026
DWG. No.	25117-P1

FILE No. D07-12-26-0020