



10% (NOT 100% NOT CUSTOMER SHEET NAME)

PLOT DATE: 2025-09-12 2:45 PM

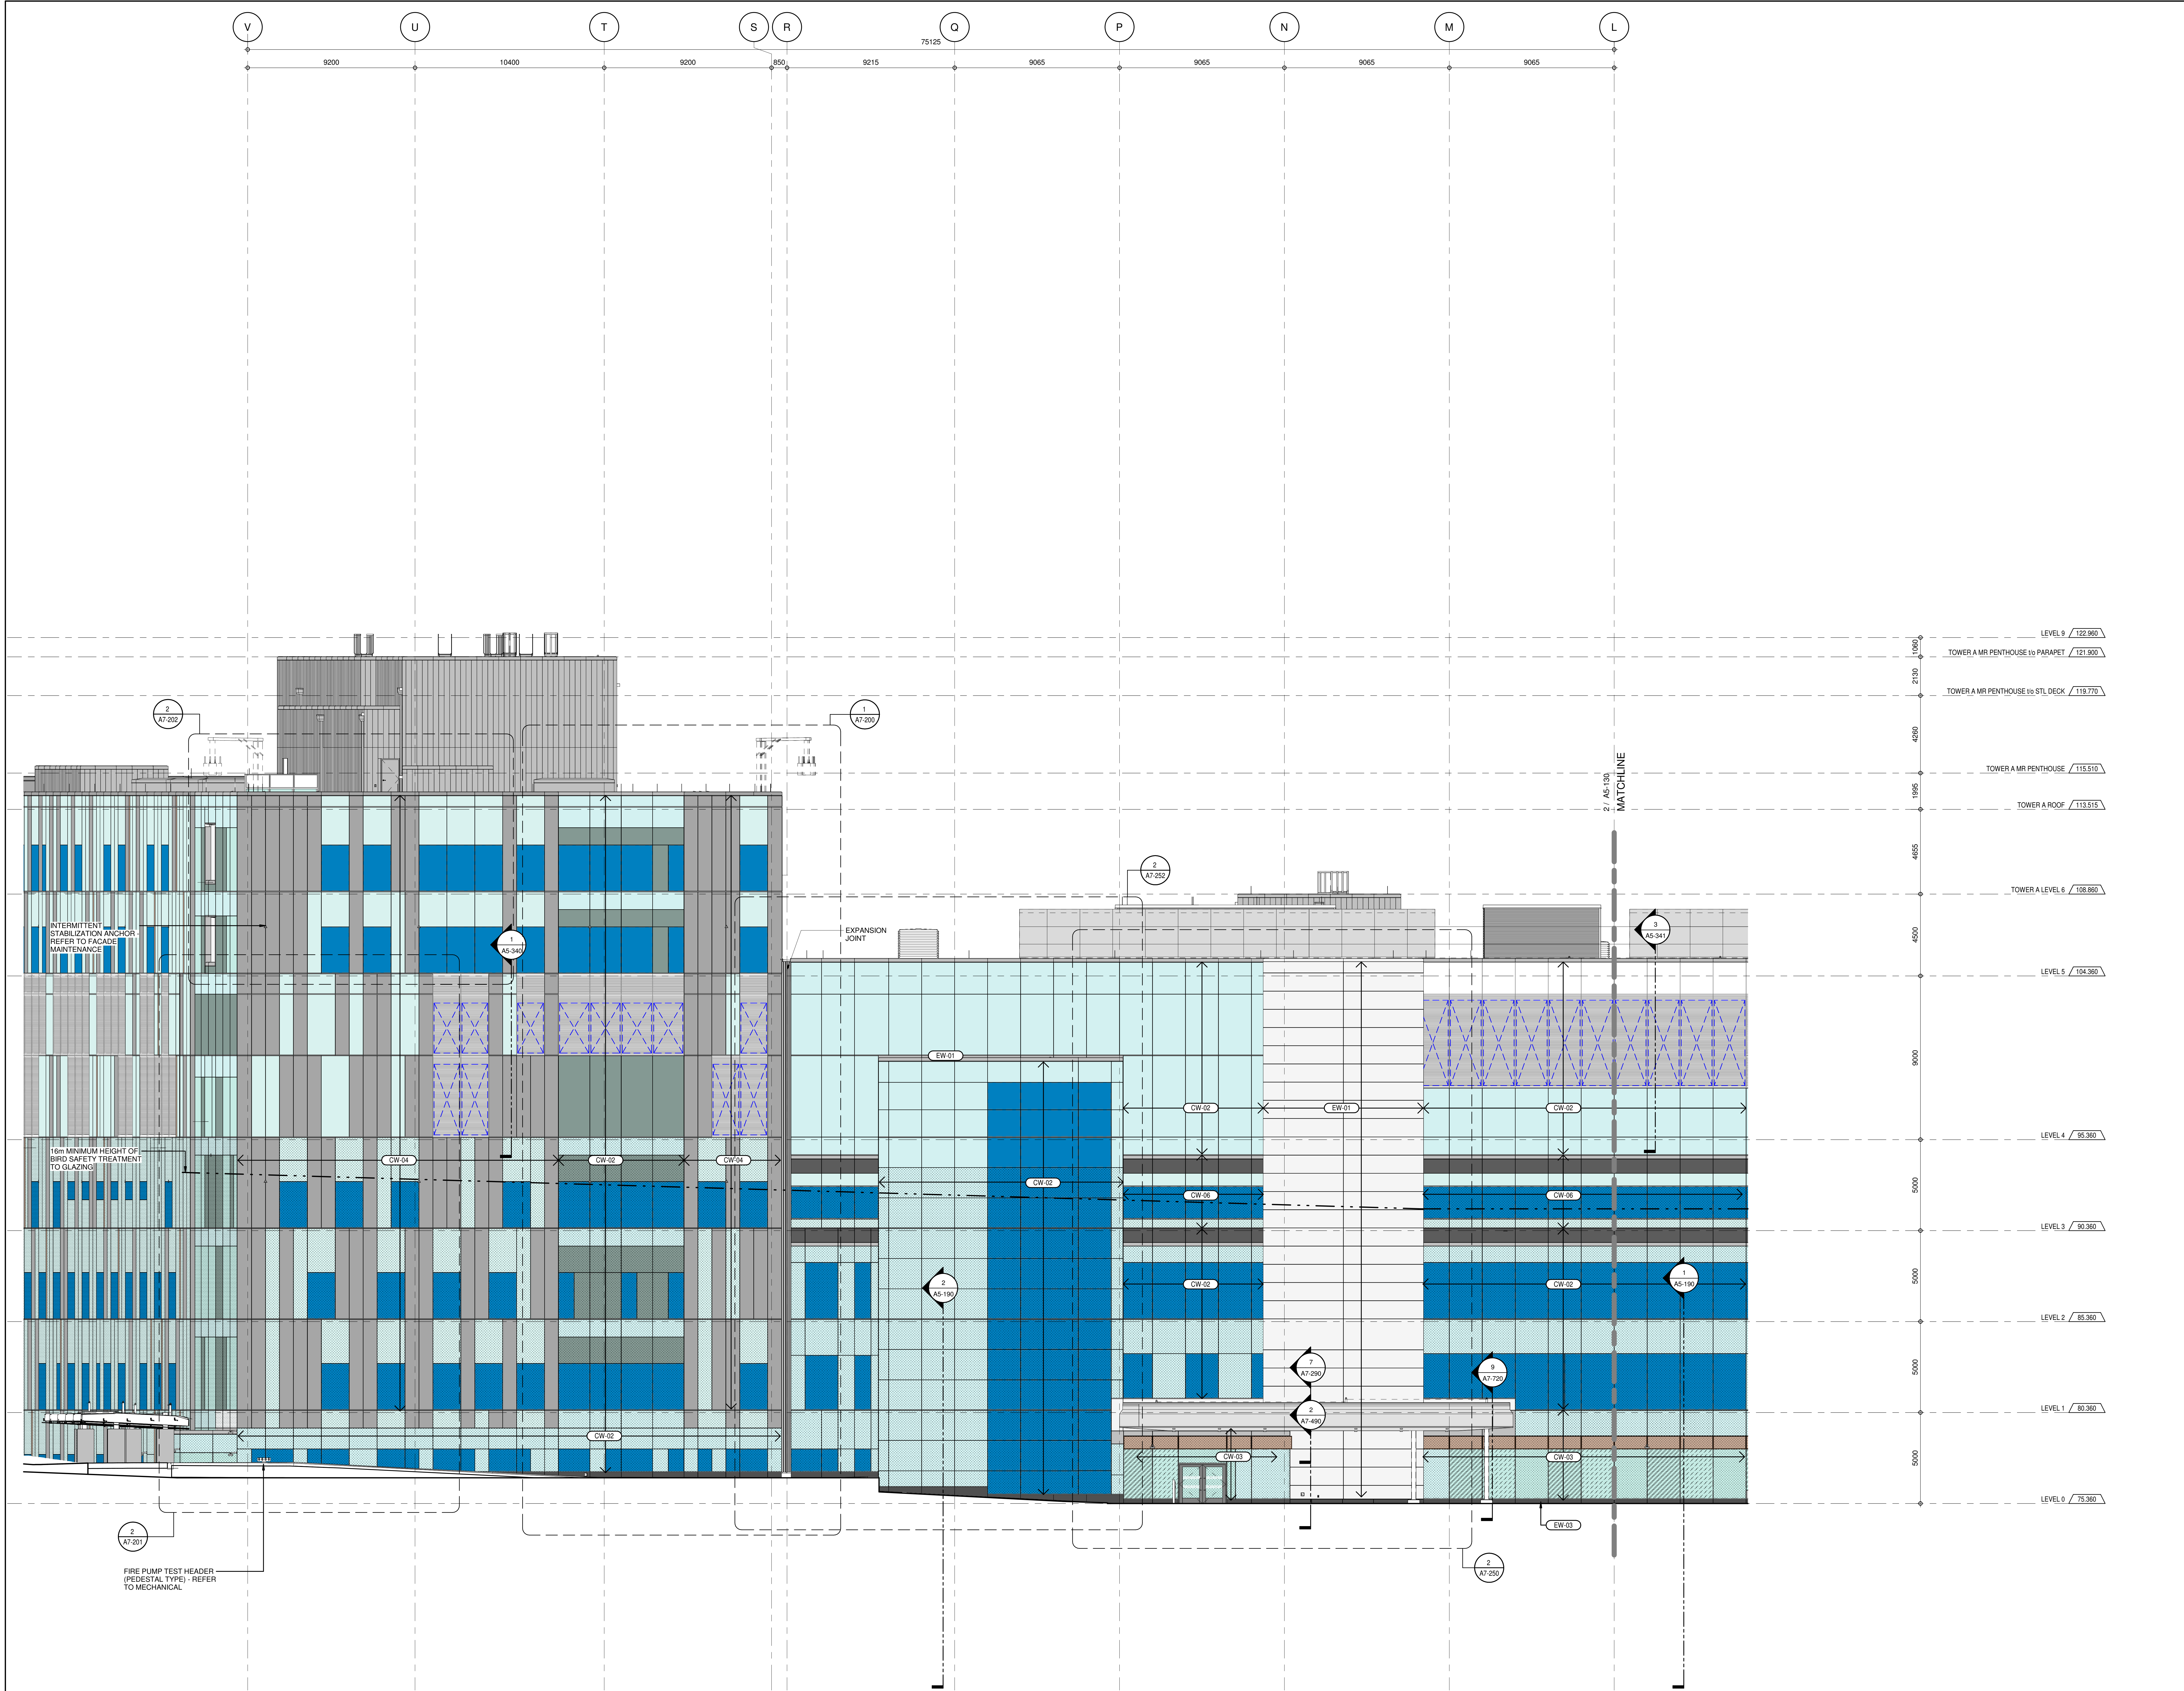

ELEVATION - SOUTH TRUE ELEVATION TOWER A AND PODIUM

A5-131
1:100

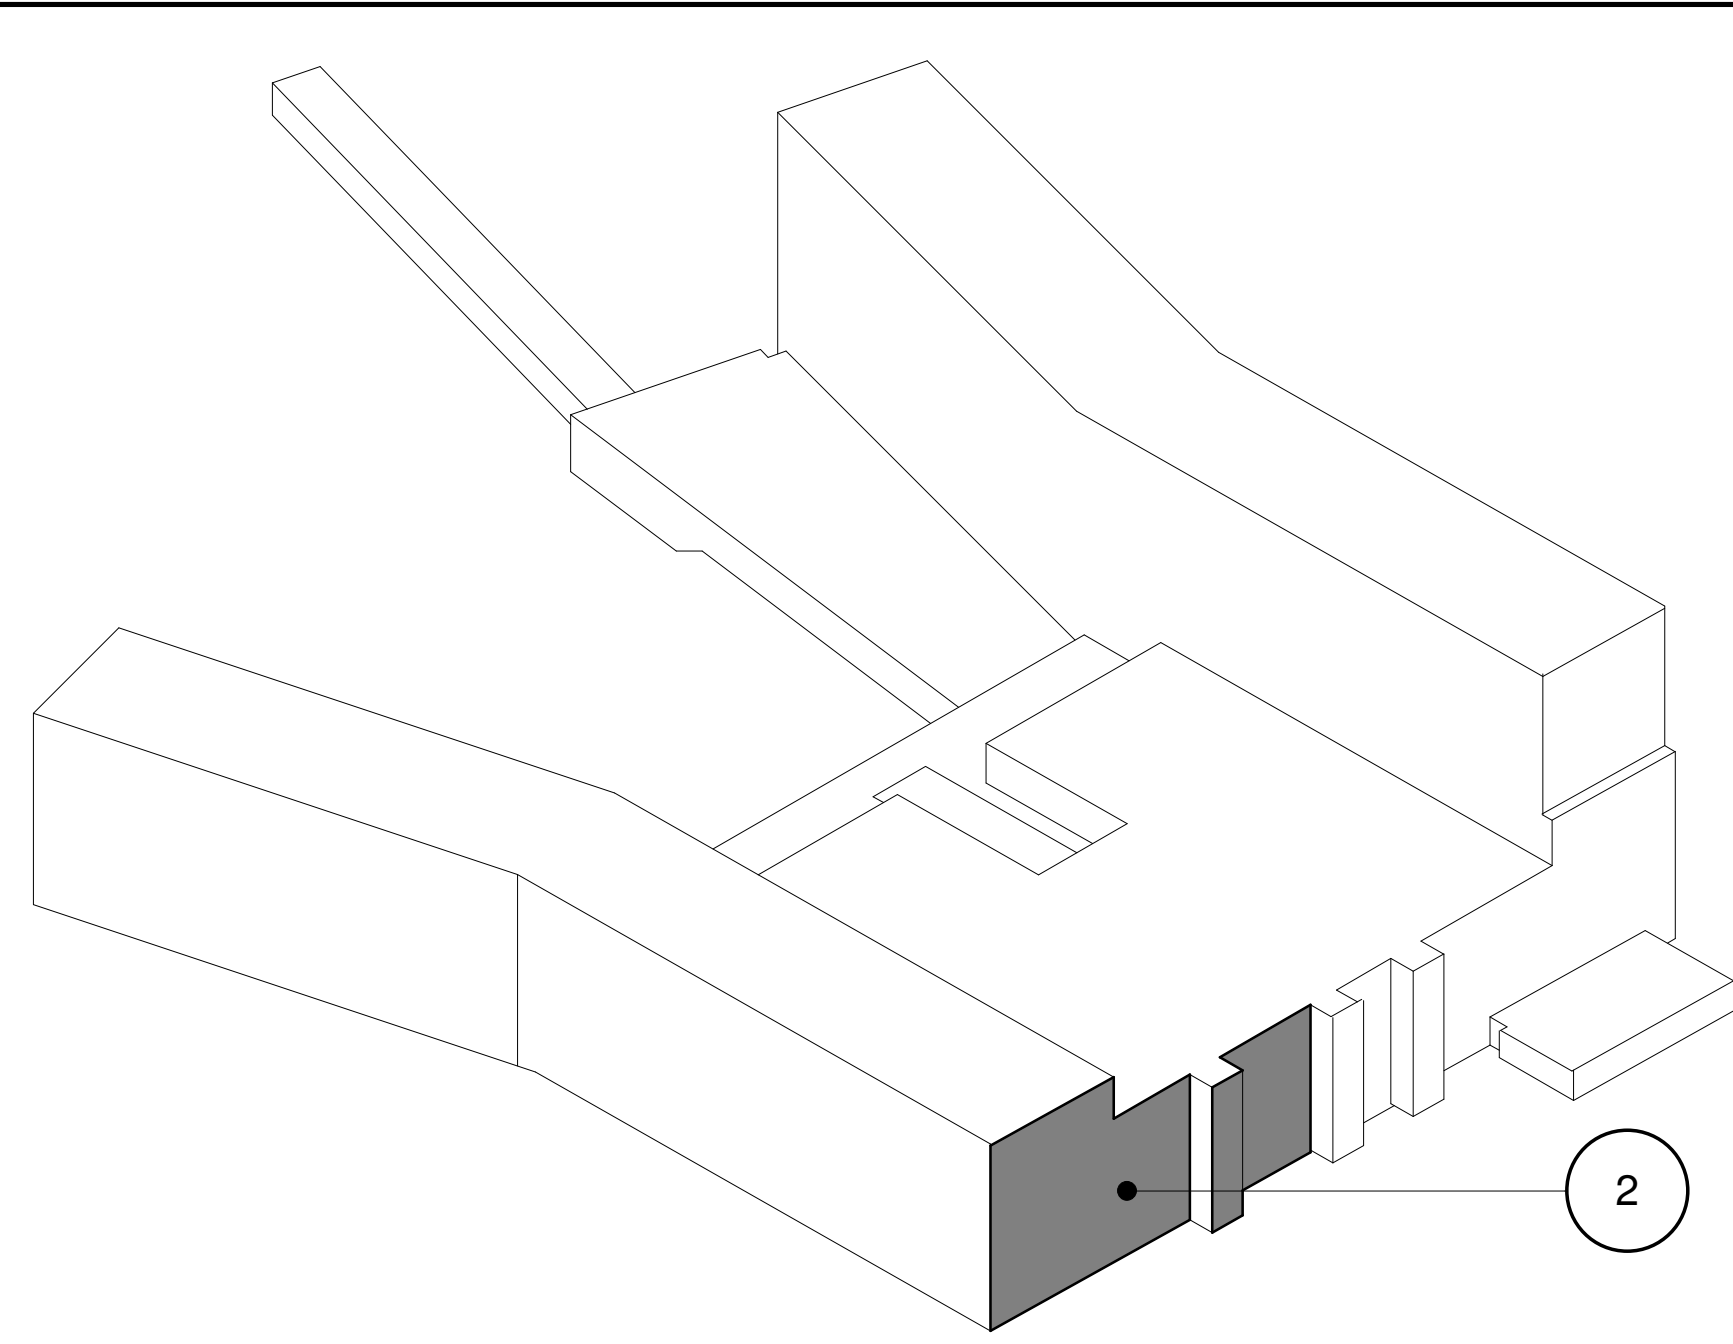

3D KEY 1

GENERAL NOTES

FOR CLADDING GENERAL NOTES, REFER TO A5-110

PROJECT
THE OTTAWA HOSPITAL
NEW CAMPUS
DEVELOPMENT -
PHASE 4 MAIN HOSPITAL
BUILDING

900 CARLING AVE. OTTAWA, ONTARIO

CLIENT
The Ottawa
Hospital | L'Hôpital
d'Ottawa

Infrastructure
Ontario

PCL
CONSTRUCTION

EllisDon

CLIENT PROJECT NO.
1070002

KEY PLAN
TRUE NORTH
PROJECT NORTH

TOWER A
PODIUM
TOWER B

REVISIONS
NO. DATE

DRAWING STATUS
NOT FOR CONSTRUCTION

DISCREPANCIES MUST BE REPORTED IMMEDIATELY TO THE
ARCHITECT BEFORE PROCEEDING.
ONLY FIGURED DIMENSIONS ARE TO BE USED. CONTRACTORS
MUST CHECK ALL DIMENSIONS ON SITE. THIS DRAWING IS
PROTECTED BY COPYRIGHT.

ALL DIMENSIONS ARE SHOWN IN METRIC.

AUTHOR

adamson
ASSOCIATES ARCHITECTS
A Partnership of Corporations

PROJECT TEAM
DESIGN-BUILDER FCID, A JOINT VENTURE
ARCHITECTURAL PARKIN ARCHITECTS LIMITED
JODI LAMARKE PRATTE ARCHITECTS
ADAMSON ASSOCIATES ARCHITECTS
BRIAN ARCHITECTS OTTAWA INC.

STRUCTURAL SHLAS OPEN CANADA INC.
BOUHLLETTE PARIZEAU INC.

MECHANICAL HANAUSS & ASSOCIATES LTD.
SHLAS OPEN CANADA INC.

ELECTRICAL MULDER & BROWN INTERNATIONAL INC.

CIVIL WSP CANADA INC.

LANDSCAPE VERTICOS DESIGN INC.
PWP LANDSCAPE ARCHITECTURE

BUILDING CODE LMGO BUILDING CODE CONSULTANTS LTD.

AUTHOR PROJECT NO.
2233-00

STAMP

DRAWING TITLE
PARTIAL TRUE
ELEVATIONS SOUTH

DRAWN
AAA-PT
SCALE AT 40° x 60°
AS NOTED

CHECKED
JM
DATE
19 SEP 2025

GRAPHIC SCALE
SCALE IN METERS

DRAWING NO.
A5-131

REV NO.
03