
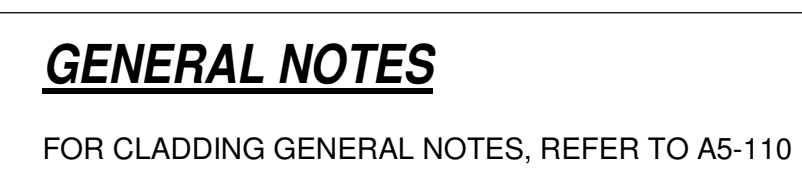


APPROVED
By Sean Moore at 6:26 pm, Jun 11, 2026

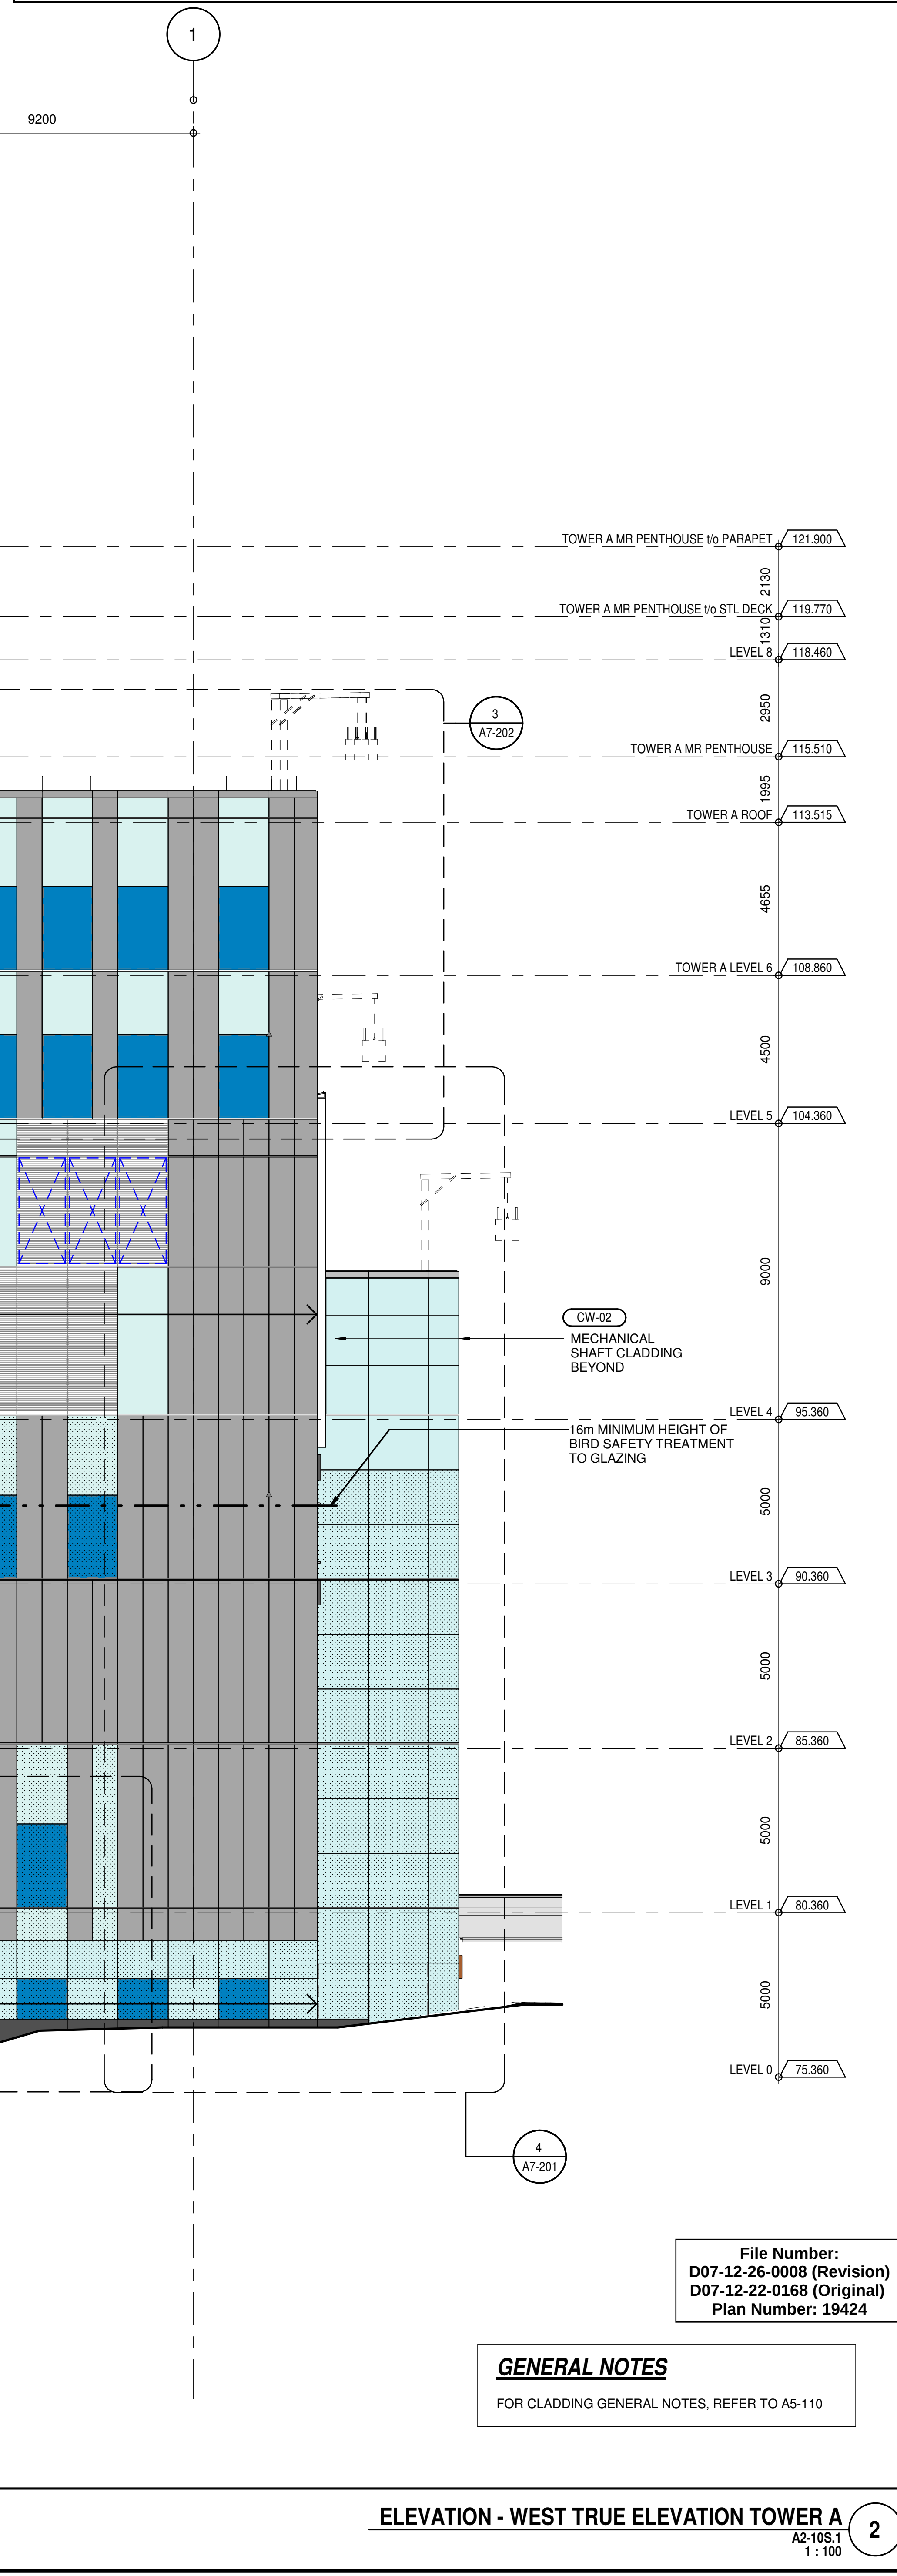

1 : 100

A3-140	03
---------------	-----------

--	--