

The diagram shows a cross-section of a ditch and a retaining wall. At the top, a horizontal line with a 2.0% slope arrow indicates the 'PROPOSED DITCH C/W FLOW DIRECTION AND SLOPE'. Below this, a 2.0% slope arrow points left, labeled 'SLOPE C/W FLOW DIRECTION'. A large grey arrow points left, labeled 'MAJOR OVERLAND FLOW ROUTE'. The ditch bottom is marked with 'x 91.75' and 'x 91.25 (5)'. The ditch side slope is marked with 'x 91.30 (5)pb' and '91.35'. A retaining wall is shown at the bottom left, labeled '91.45 (TW)'. A cross-hatched area represents the wall structure. At the bottom, a series of vertical lines represent 'TERRACING 3:1 MAXIMUM UNLESS NOTED OTHERWISE'.

2.0%

2.0%


x 91.75

x 91.25 (5)

x 91.30 (5)pb

91.35

91.45 (TW)

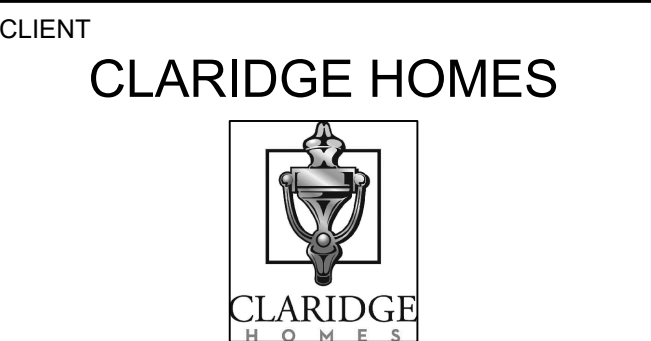

This drawing has been prepared solely for the intended use, thus any reproduction or distribution for any purpose other than authorized by Arcadis is forbidden. Written dimensions shall have precedence over scaled dimensions. Contractors shall verify and be responsible for all dimensions and conditions on the job, and Arcadis shall be informed of any variations from the dimensions and conditions shown on the drawing. Shop drawings shall be submitted to Arcadis for general conformance before proceeding with fabrication.

Arcadis Professional Services (Canada) Inc.
formerly IBI Group Professional Services (Canada) Inc.

-SEE 010 FOR NOTES, LEGEND, CB TABLE, STREET SECTIONS AND DETAILS
-SITE BENCHMARK TO BE OBTAINED FROM LEGAL SURVEYOR AOV.



333 Preston Street - Suite 500
Ottawa ON K1S 5N4 Canada
tel 613 225 1311
www.arcadis.com

PROJECT
CRT BLOCK 324

PROJECT NO:
30259740

DRAWN BY:
EH/MM

PROJECT MGR:
RMSHEET TITLE
PC

HECKED BY:

APPROVED BY:

SHEET TITLE
PC

FC

SHEET NUMBER
C

ISSUE 1	SCALE CHECK	
	1 in	10mm

CITY FILE No. D07-12-21-0022 CITY PLAN No. 18416