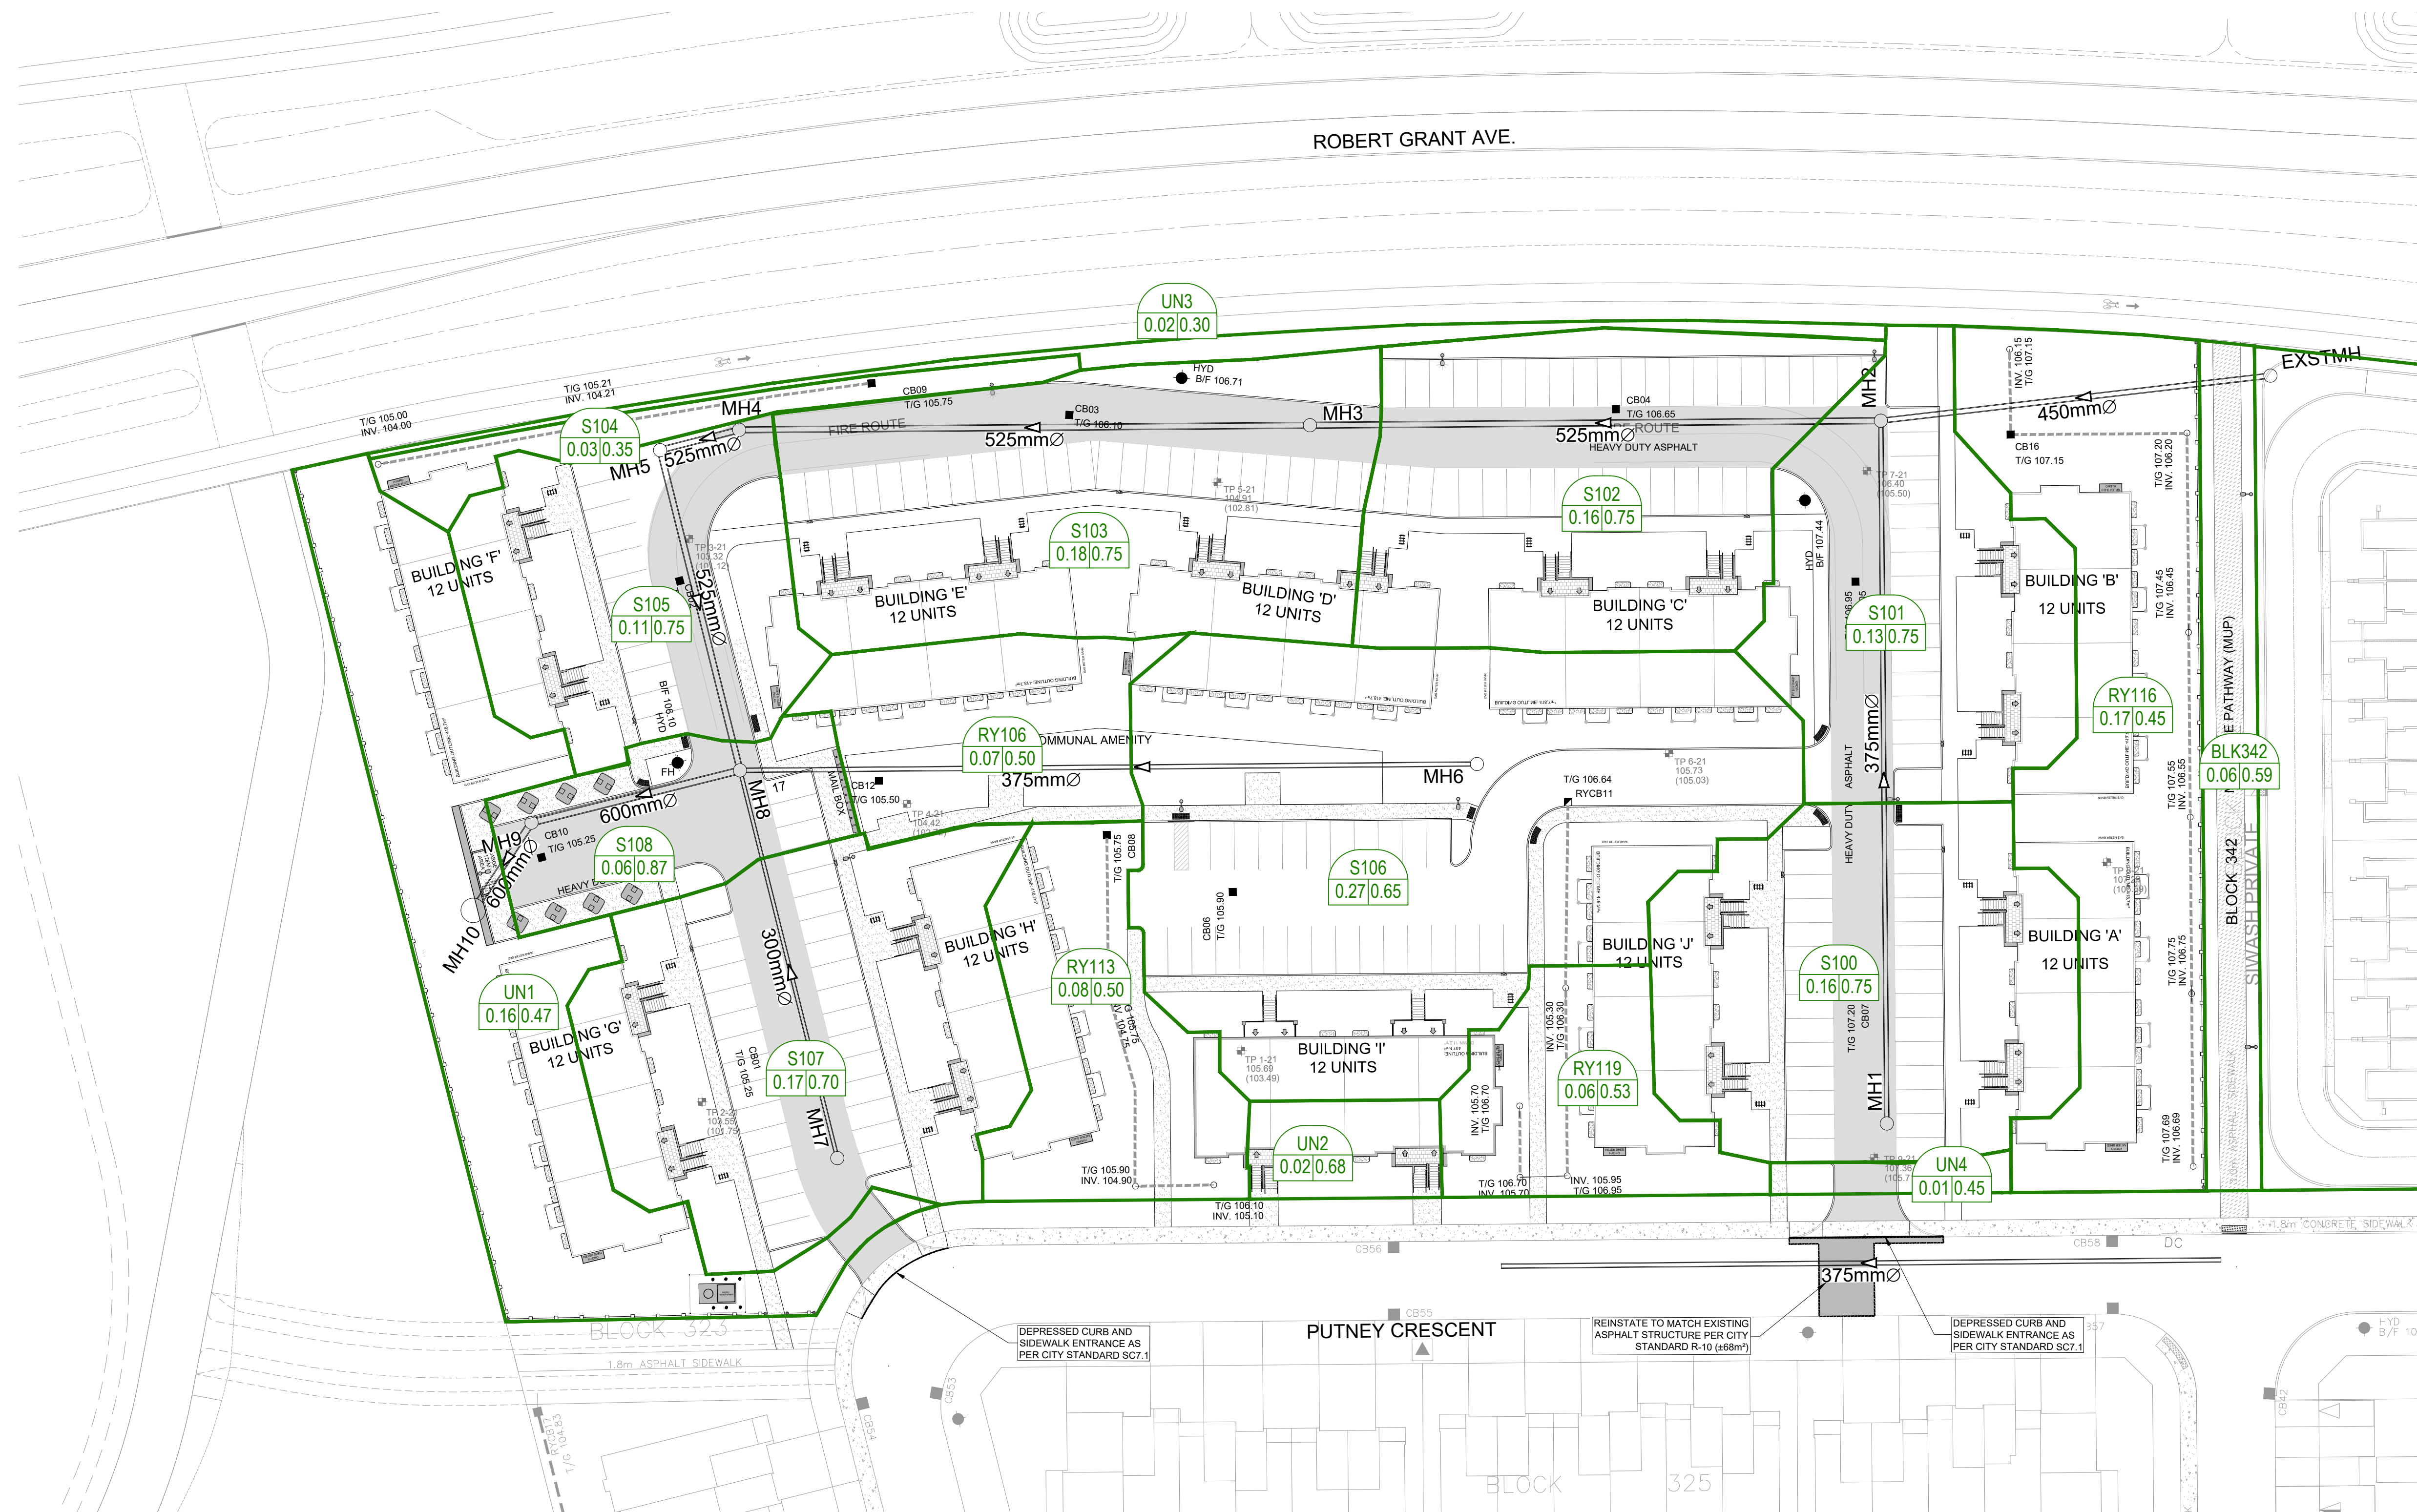


LEGEND :

AREA NUMBER

RUNOFF COEFFICIENT

AREA IN HECTARES

CLIENT

CLARIDGE HOMES


COPYRIGHT

This drawing has been prepared solely for the intended use, thus any reproduction or distribution for any purpose other than authorized by Arcadis is forbidden. Written dimensions shall have precedence over scaled dimensions. Contractors shall verify and be responsible for all dimensions and conditions on the job, and Arcadis shall be informed of any variations from the dimensions and conditions shown on the drawing. Shop drawings shall be submitted to Arcadis for general conformance before proceeding with fabrication.

Arcadis Professional Services (Canada) Inc.
formerly (B) Group Professional Services (Canada) Inc.

ISSUES		
No.	DESCRIPTION	DATE
1	ISSUED TO CITY FOR REVIEW	2026.06.23
2		
3		
4		
5		

SEE 010 FOR NOTES, LEGEND, CB TABLE, STREET SECTIONS AND DETAILS
SITE BENCHMARK TO BE OBTAINED FROM LEGAL SURVEYOR ADV.

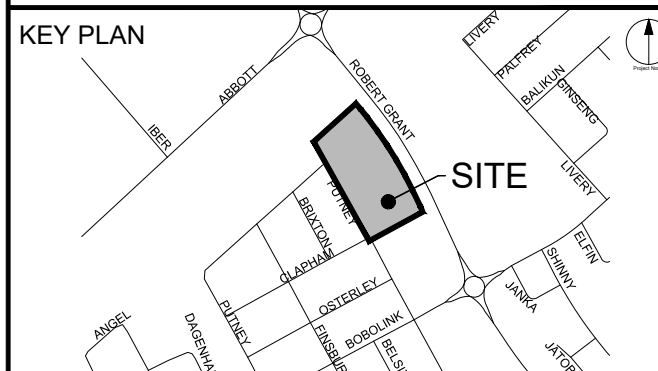

CONSULTANTS



PRIME CONSULTANT

ARCADIS

333 Preston Street - Suite 500
Ottawa ON K1S 5N4 Canada
tel 613 225 1311
www.arcadis.com

PROJECT	
CRT BLOCK 324	
PROJECT NO: 30259740	
DRAWN BY: EH/MM	CHECKED BY: RR
PROJECT MGR: RM	APPROVED BY: RM

SHEET TITLE

STORM DRAINAGE AREA PLAN

SHEET NUMBER	ISSUE
C-500	1