
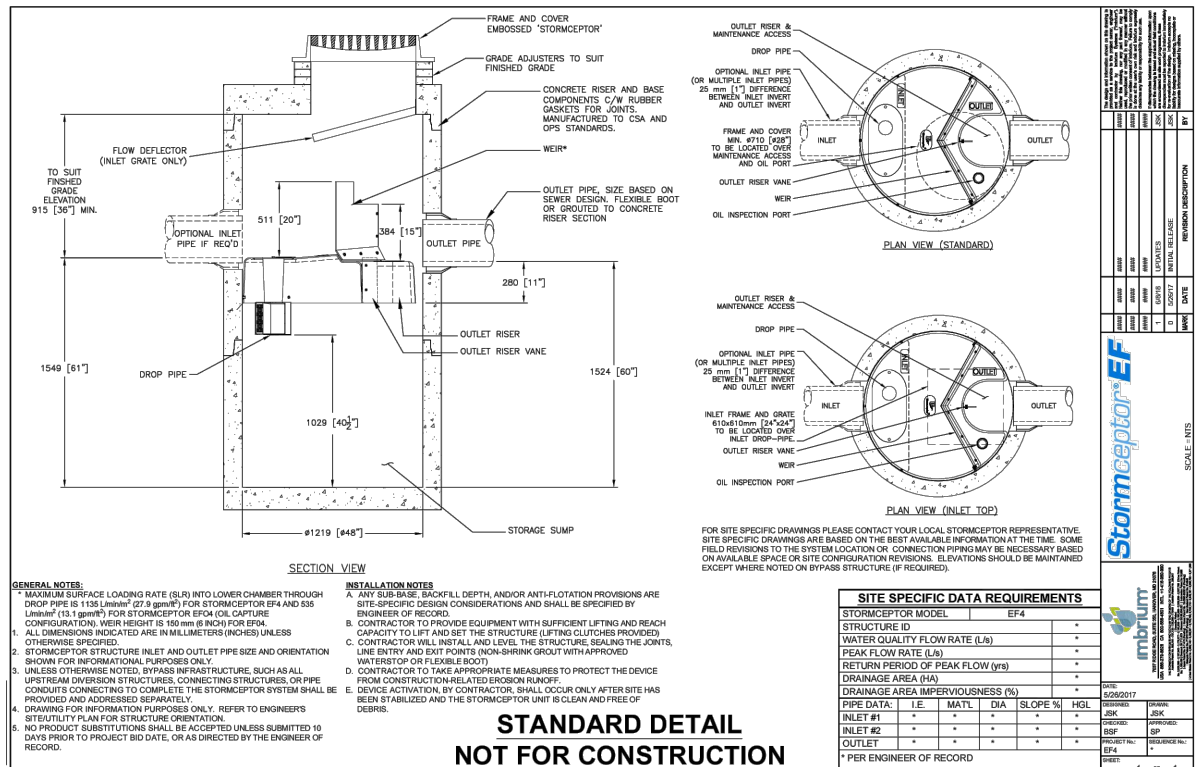
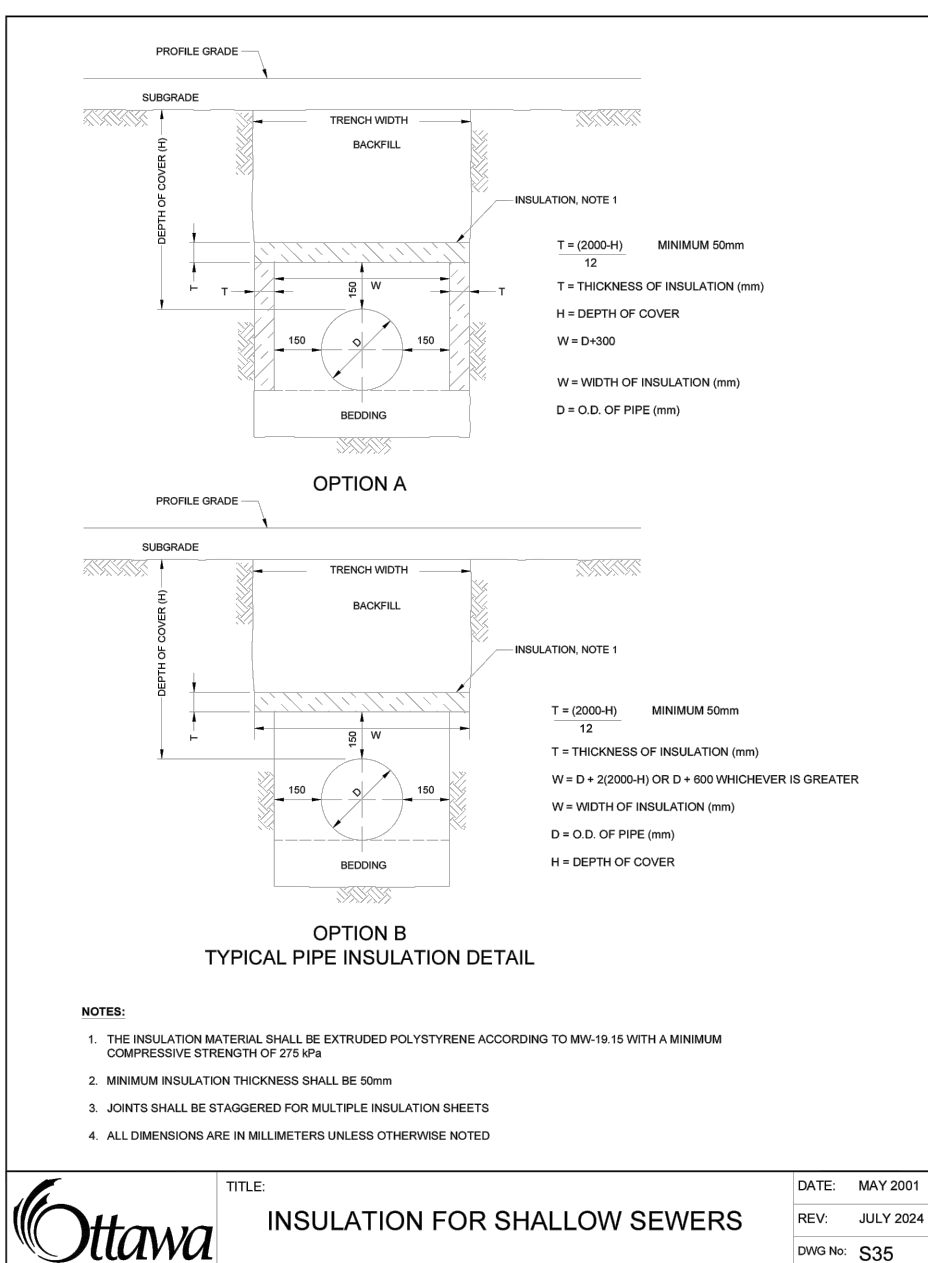
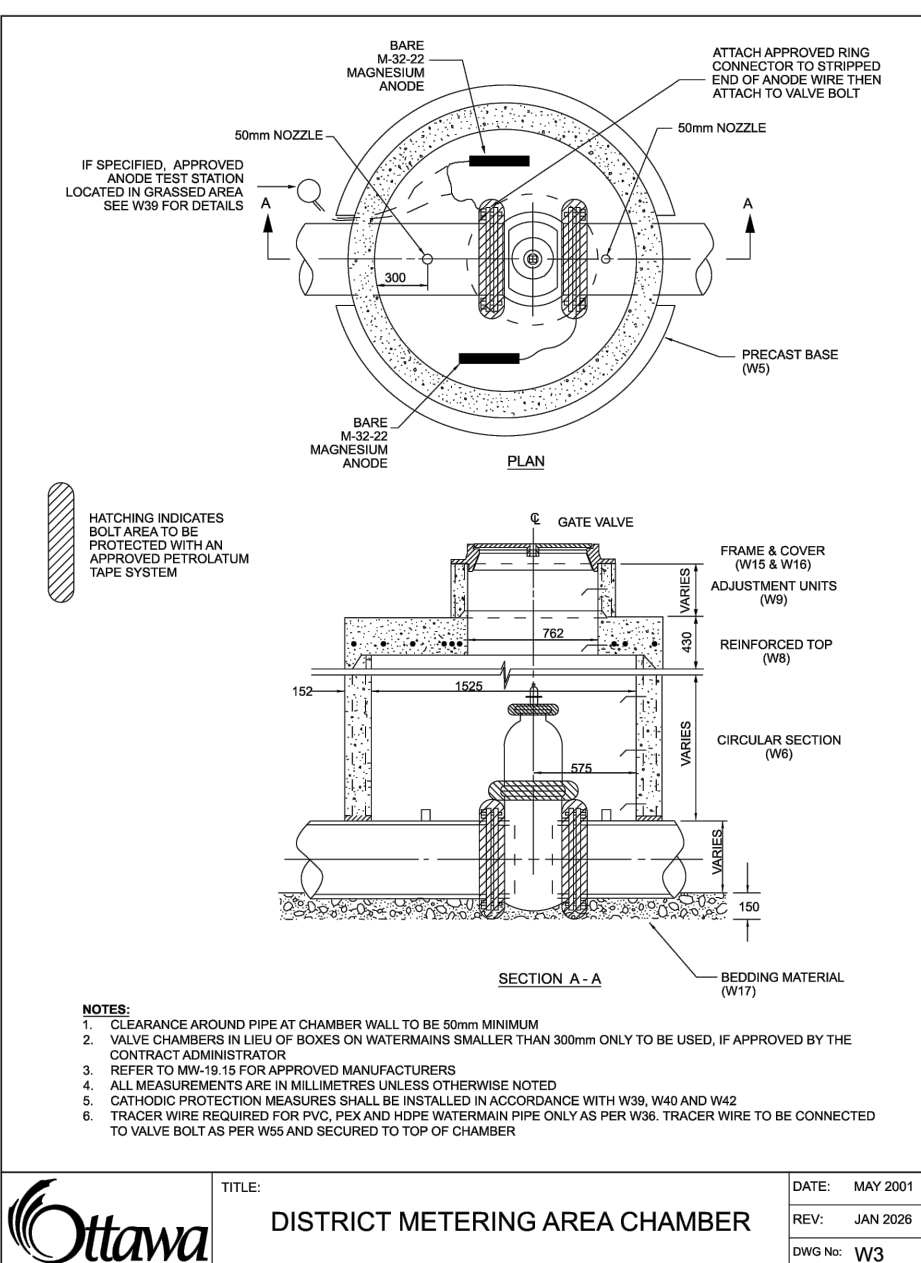
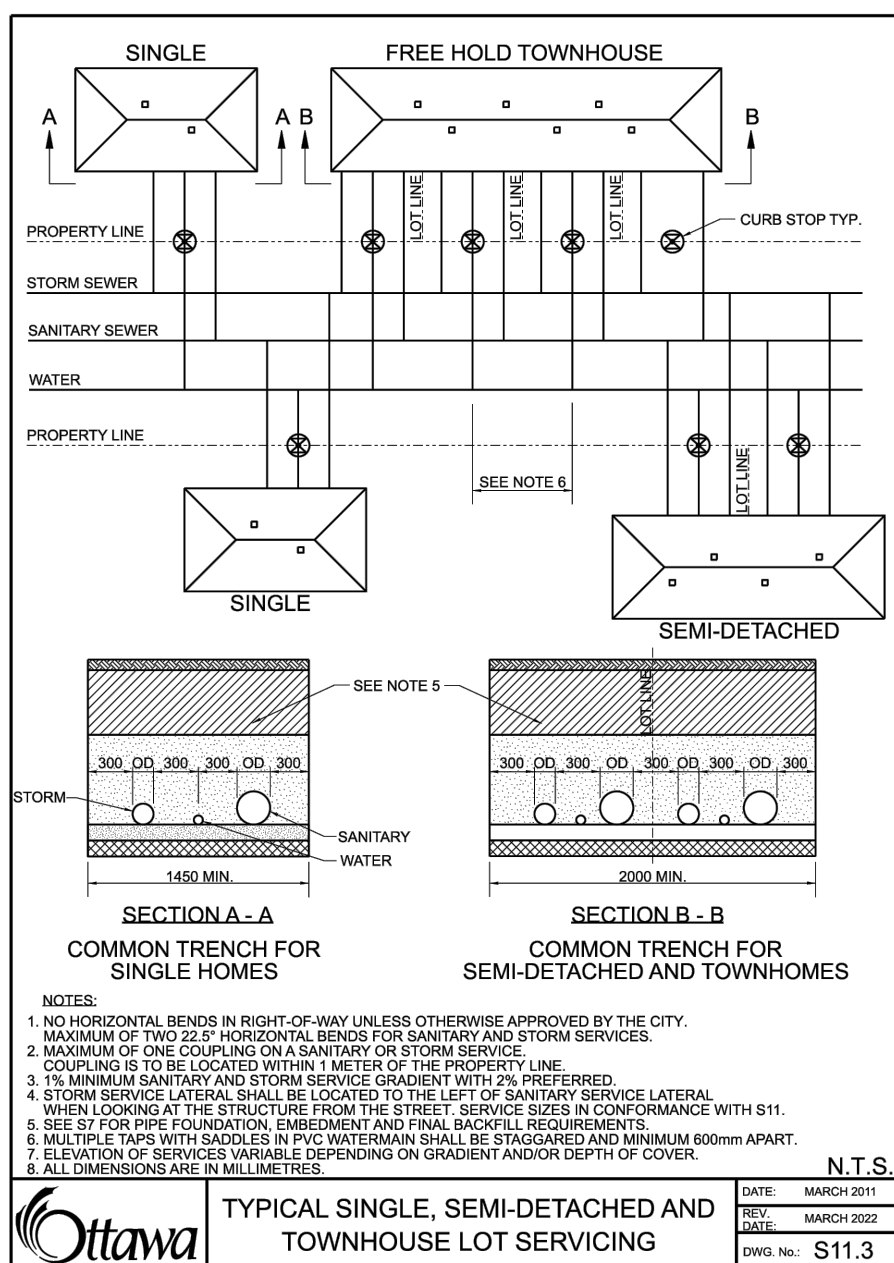


\\c0201\projects\work_group\01-404\active\160402294\design\drawing\160402294.DB.dwg
2/26/2017 03:58:04 AM BY: c04adm_Ansa

ORIGINAL SHEET - ARCH 0

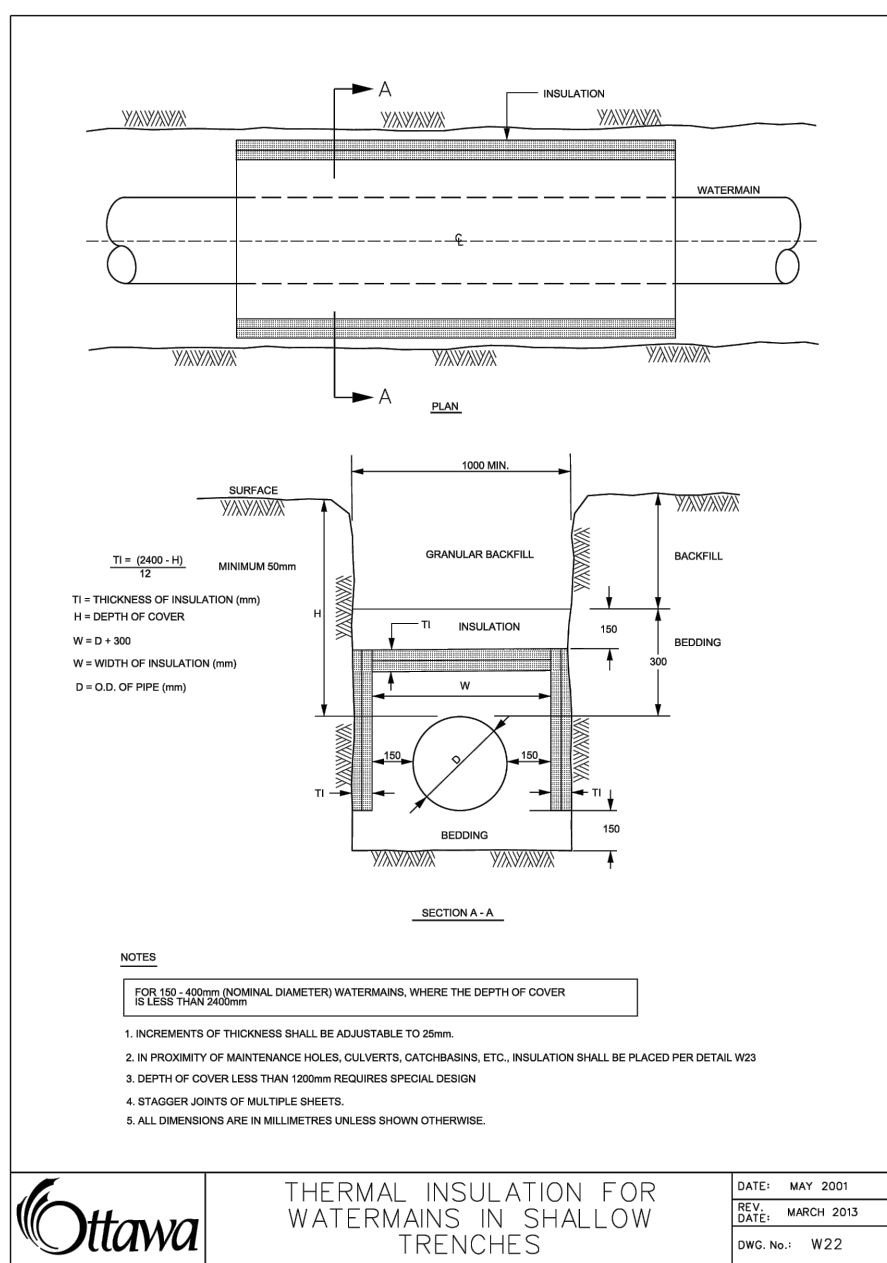

Copyright Reserved
The Contractor shall verify and be responsible for all dimensions. DO NOT scale the drawing - any errors or omissions shall be reported to Stantec without delay.
The Copyrights to all designs and drawings are the property of Stantec. Reproduction or use for any purpose other than that authorized by Stantec is forbidden.

Legend

1	ISSUED FOR SITE PLAN CONTROL	AJ	DT	26.07.03
Revision		By	Appd.	YY.MM.DD
File Name:	160402294-DB	AJ	AG	AJ
Permit-Seal		Dwn.	Chkd.	Dsgn.

Client/Project	MATTAMY HOMES 1000 TAWADINA ROAD WATERIDGE BLOCK 12 OTTAWA, ON		
Title	DETAIL SHEETS		
Project No.	Scale		
160402294			
Drawing No.	Sheet	Revision	