

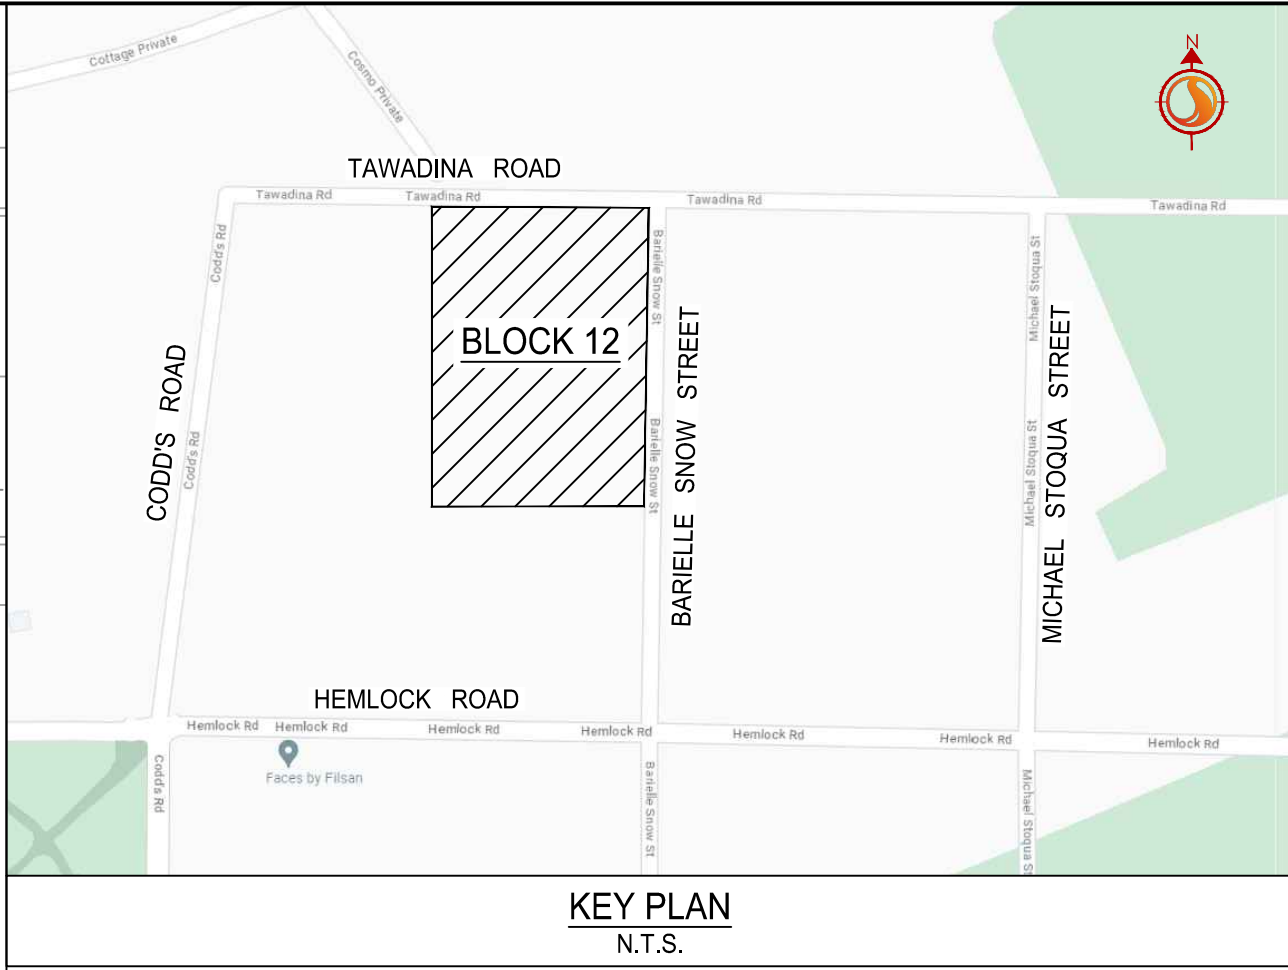


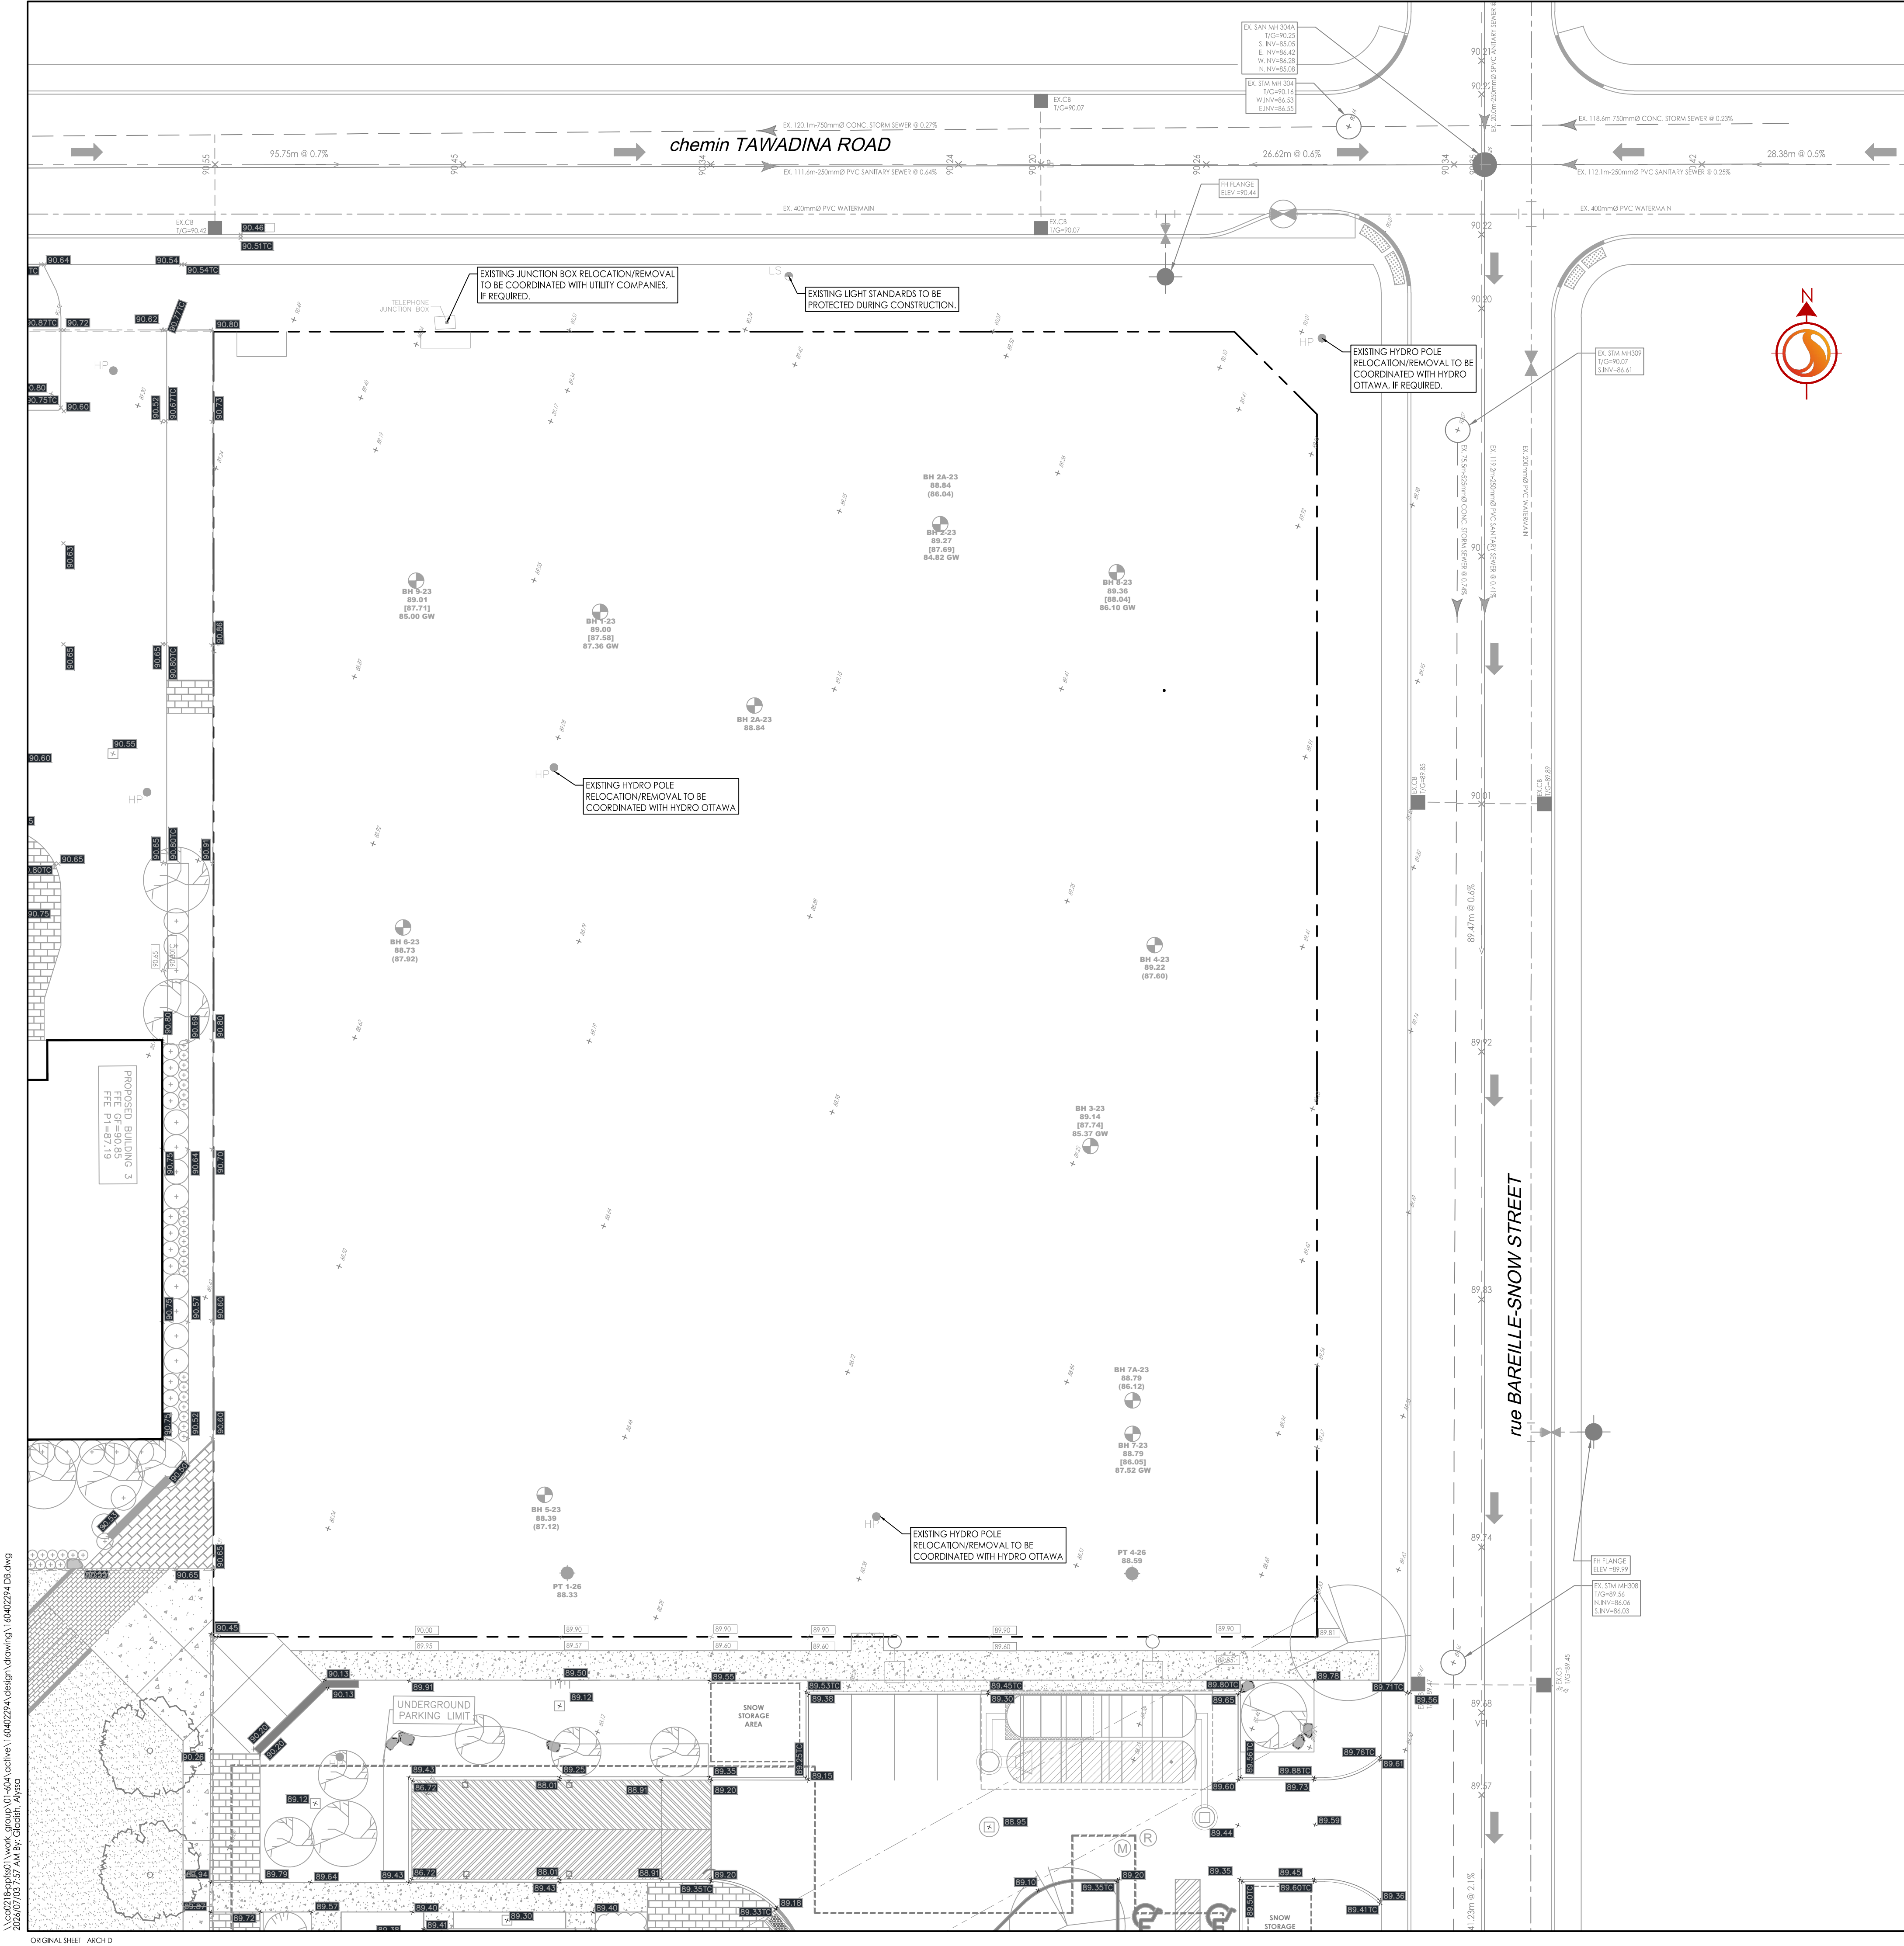

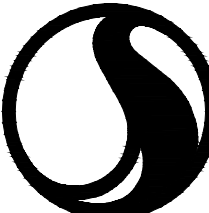

Stantec

Stantec Consulting Ltd.
400 - 1331 Clyde Avenue
Ottawa ON
Tel. 613.722.4420
www.stantec.com

Copyright Reserved

The Contractor shall verify and be responsible for all dimensions. DO NOT scale the drawing - any errors or omissions shall be reported to Stantec without delay.
The Copyrights to all designs and drawings are the property of Stantec. Reproduction or use for any purpose other than that authorized by Stantec is forbidden.

Legend

- EXISTING WATERMAIN
- EXISTING VALVE AND VALVE BOX
- EXISTING VALVE CHAMBER
- EXISTING FIRE HYDRANT
- EXISTING SANITARY MH AND SEWER
- EXISTING STORM MH AND SEWER
- EXISTING CATCHBASIN
- EXISTING GASMMAIN
- EXISTING BELL LINE
- EXISTING ROGERS
- EXISTING OVERHEAD WIRES
- EXISTING UNDERGROUND HYDRO
- GEOTECH BOREHOLE REFERENCE
- WATER INFILTRATION TEST-PIT REFERENCE

1	ISSUED FOR SITE PLAN CONTROL	AJ	DT	26.07.03
Revision		By	Appd.	YY.MM.DD
File Name:	160402294-DB	AJ	AG	AJ
		Dwn.	Chkd.	Dsgn.
Permit-Seal				YY.MM.DD

Client/Project

MATTAMY HOMES
1000 TAWADINA ROAD

WATERIDGE BLOCK 12

OTTAWA, ON

Title

EXISTING CONDITIONS PLAN